

T: 07909902173
E: Designs.3DR@gmail.com
W: www.Architectural-Visions.co.uk

Sheet No.

00-EX-EL-02 EXISTING ELEVATIONS 2 of 2

Date 06.02.24
Current Revision A
Description For Comment

Project Name

Proposed 1st Floor Alterations and Proposed Glazed Extension at 1st Floor Level

Project Number 0226
Project Status PRELIMINARY
Project Address 33-37 Brunel Rd,
London SE16 4LA

Notes

This drawing is copyright (C). The reproduction of this drawing is expressly prohibited.

Dimensions and conditions shall be verified on site. Any discrepancies between this drawing and the site conditions shall be raised prior to placing orders or construction. Contractor to check and verify all dimensions before commencing any work.

All work to comply with building regulations and all statutory authorities requirements.

It is the contractors responsibility to ascertain the location of all services prior to the commencement of works.

All structural works to be confirmed by a structural engineer.


File Path

F:\3D-R Architectural\Planning\Jobs\2023\2023.09.22 35 Brunel Rd London\Existing - Brunel Road.rvt

Scale
1 : 50 @ A1



1 South/East
1 : 50

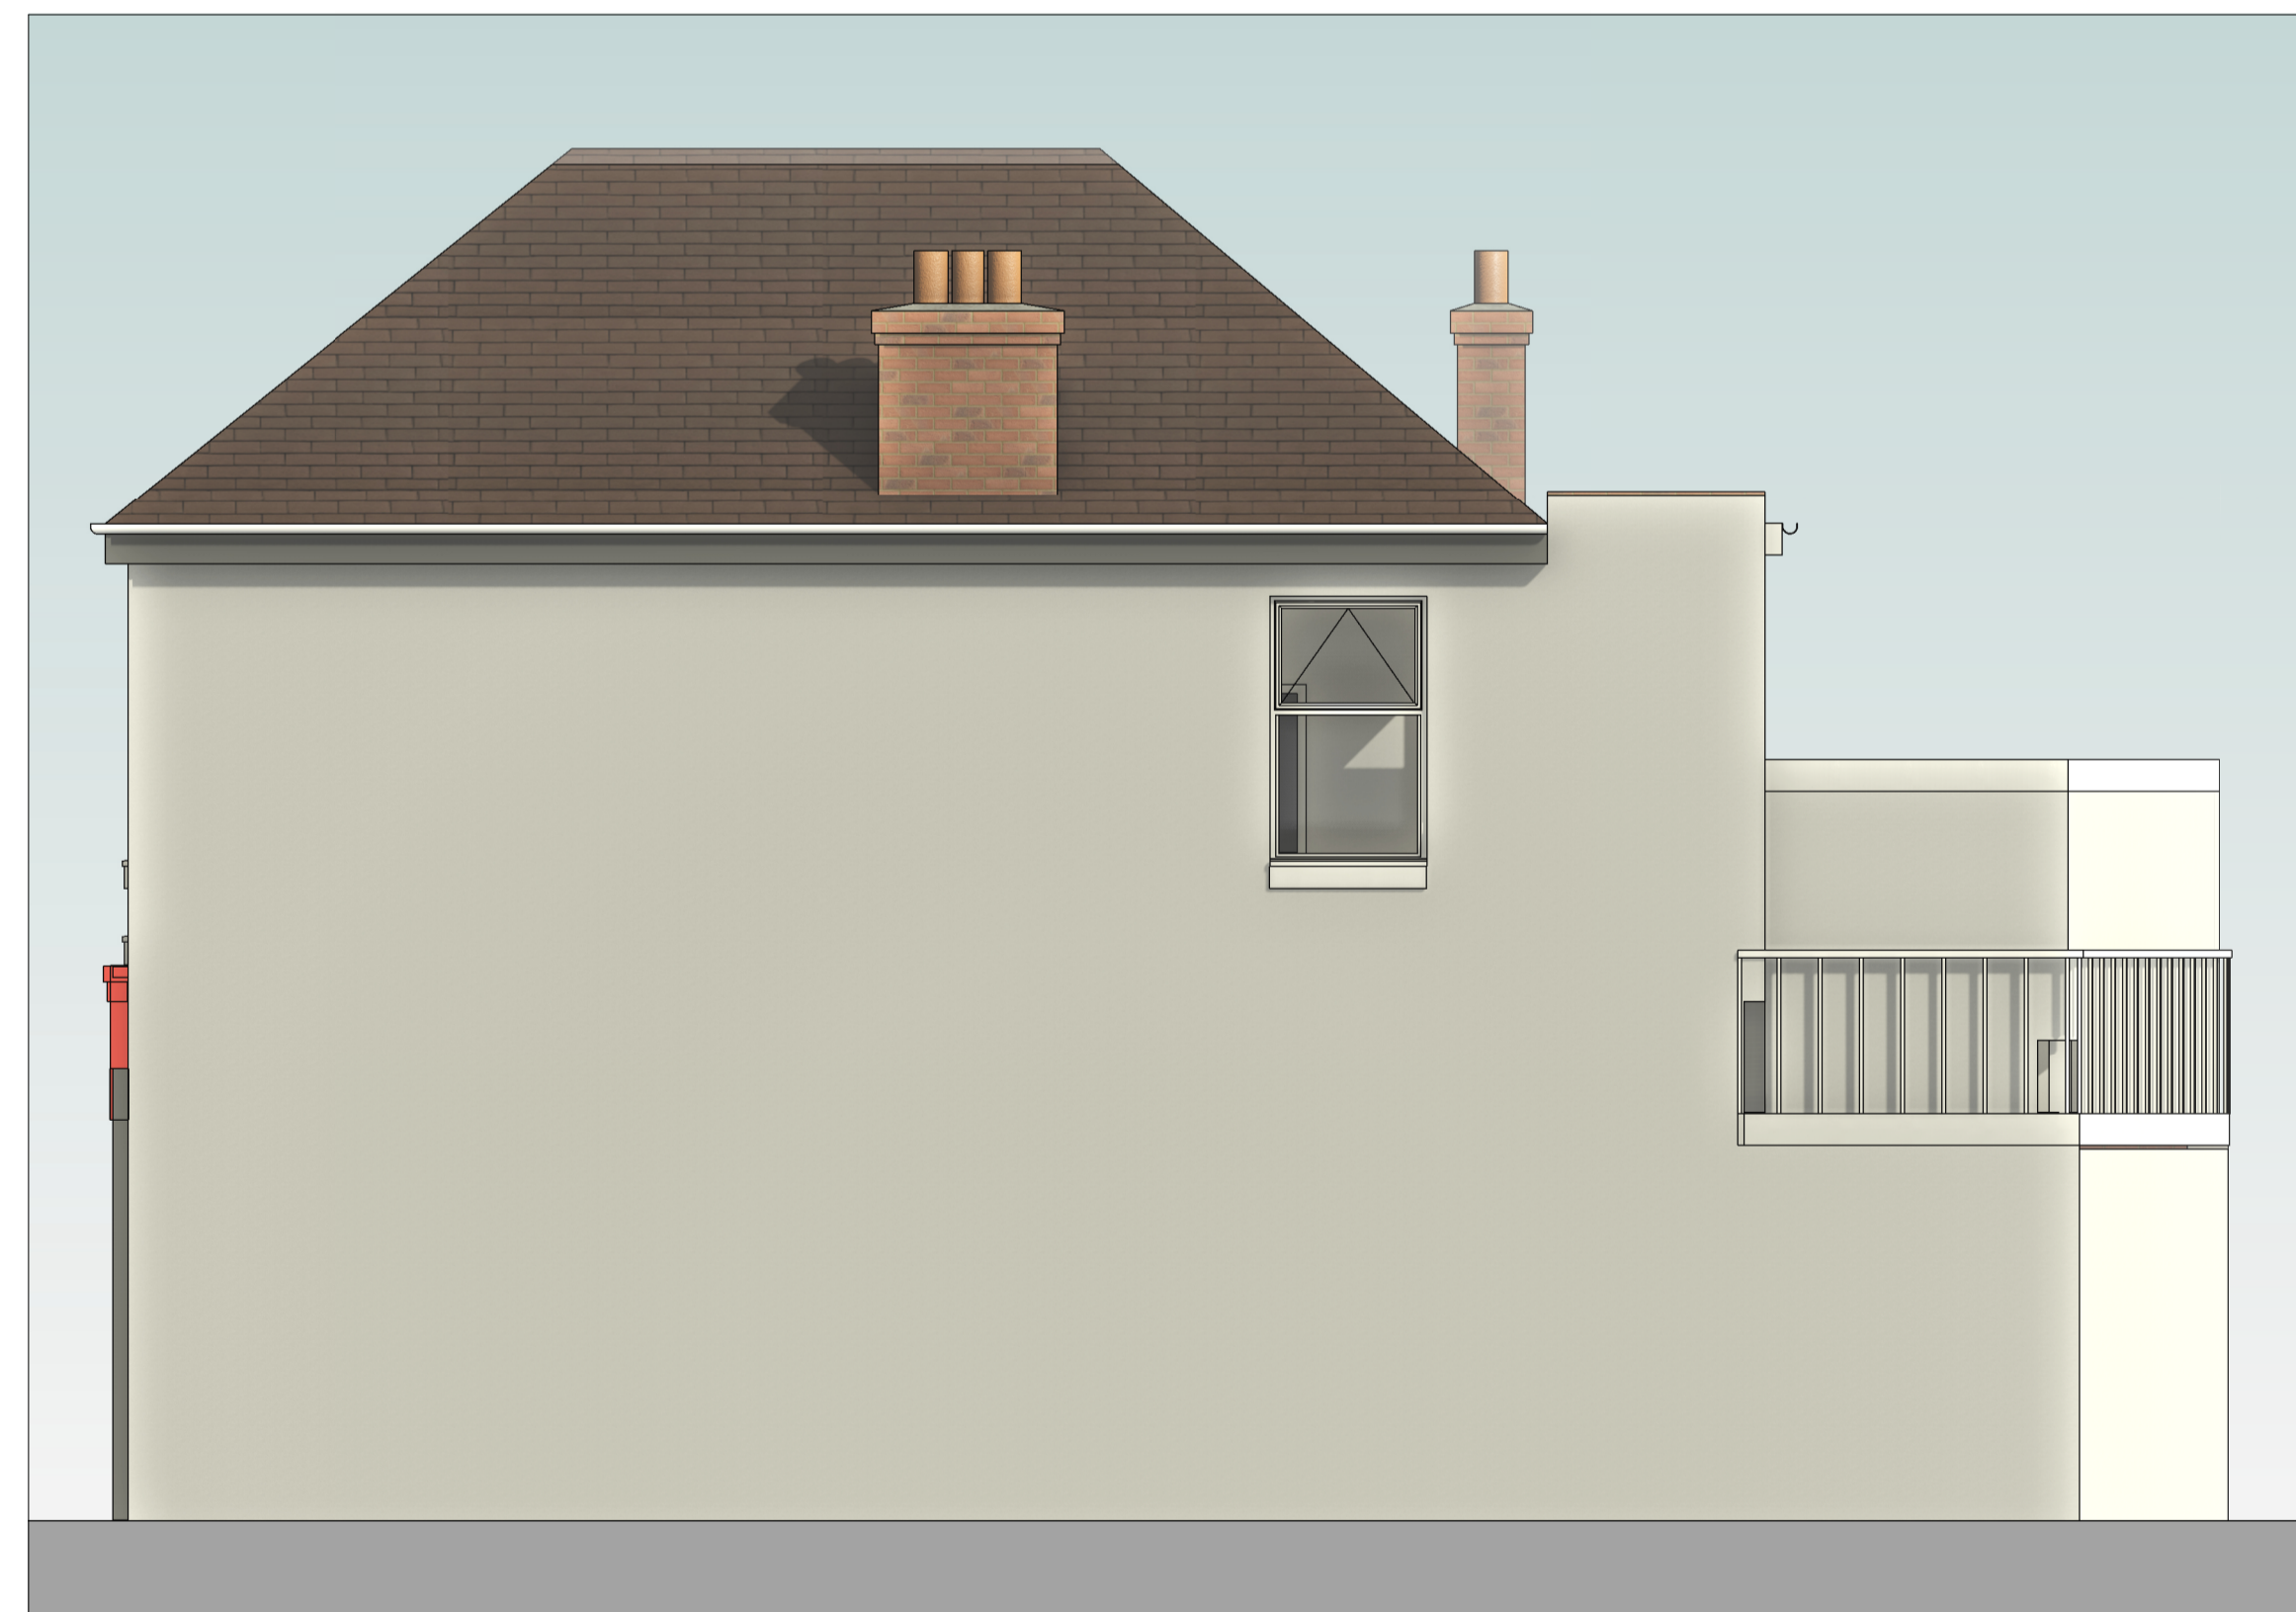

2 North/West
1 : 50