



Front / South

Rear / North

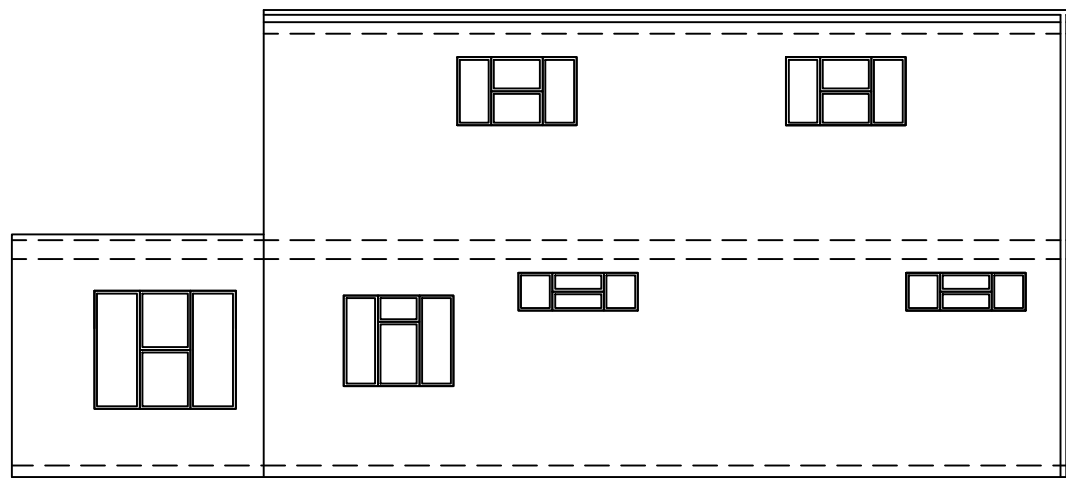

Side / West

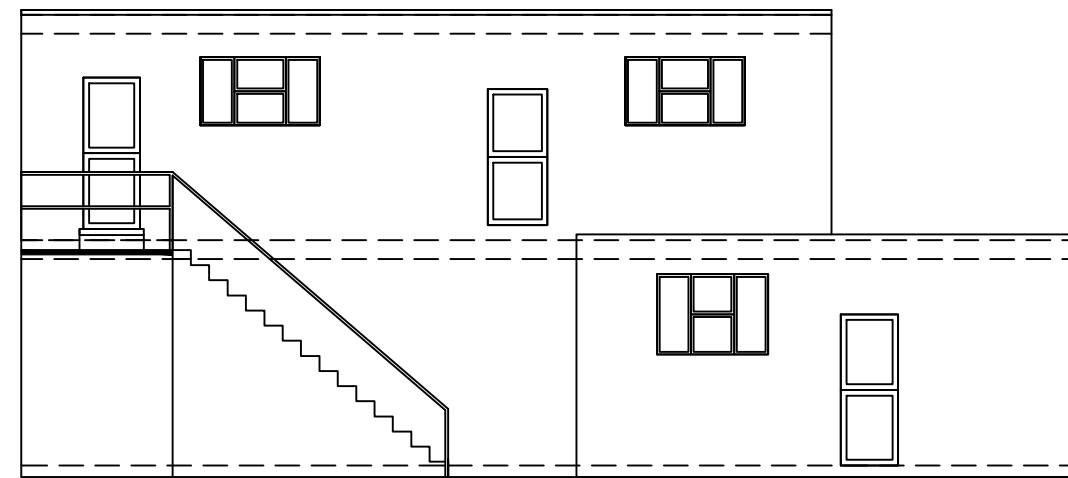

Side / East



**Disabled  
Facilities  
Consultant**

**PROJECT**

52b, Southbury Road,  
Enfield,  
Middlesex,  
EN1 1YB

Client: Mrs. J. Zervos

Contact: 07887 777635

**Drawing Title**  
**Existing Elevations**

**Notes**

Drawn By  
SJW

Scale 1:100 @ A3

Project No./Drawing No.  
52bSR/10/23/3

Rev

Date