



Existing Streetscene

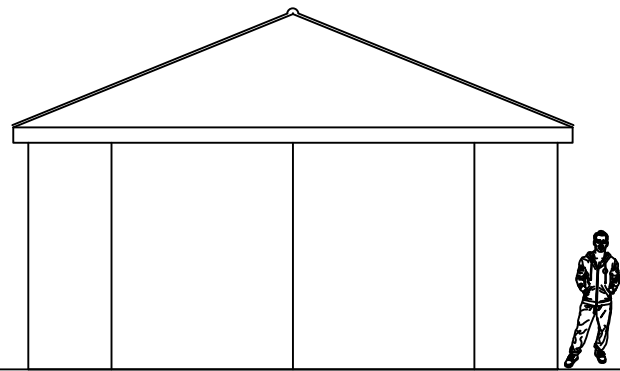

Proposed Streetscene

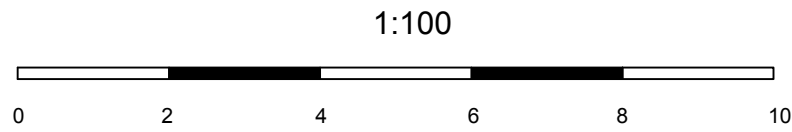

**Disabled
Facilities
Consultant**

PROJECT

52b, Southbury Road,
Enfield,
Middlesex,
EN1 1YB

Client: Mrs. J. Zervos

Contact: 07887 777635

Drawing Title
**Existing and Proposed
Street Scenes**

Notes

Drawn By
SJW

Scale 1:100 @ A3

Project No./Drawing No.
52bSR/10/23/7

Rev

Date