



ReQuest4Plan  
 Map number: TGRQM23016122954377  
 Map data: Ordnance Survey 2014  
 Map projection: UTM  
 Map scale: 1:5000  
 Map datum: WGS 84  
 Map projection: UTM  
 Map scale: 1:5000  
 Map datum: WGS 84

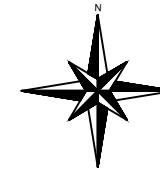

- Site Boundary
- Other Land Owned by Applicant

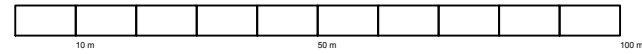

**Disabled  
 Facilities  
 Consultant**

**PROJECT**

52b, Southbury Road,  
 Enfield,  
 Middlesex,  
 EN1 1YB  
  
 Client: Mrs. J. Zervos  
  
 Contact: 07887 777635

**Drawing Title**  
  
**Location Plan**

**Notes**

Drawn By  
 SJW

Scale 1:1250 @ A3

Project No./Drawing No.  
 52bSR/10/23/Location Plan

Rev	Date