



Proposed Street Scene

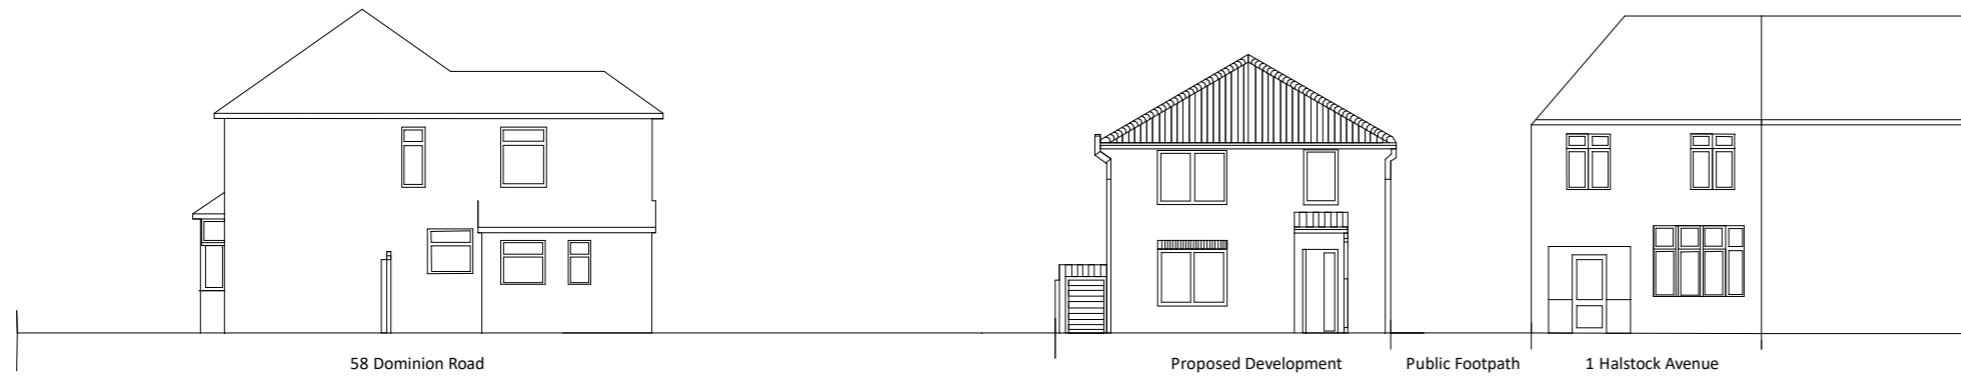

Existing Street Scene

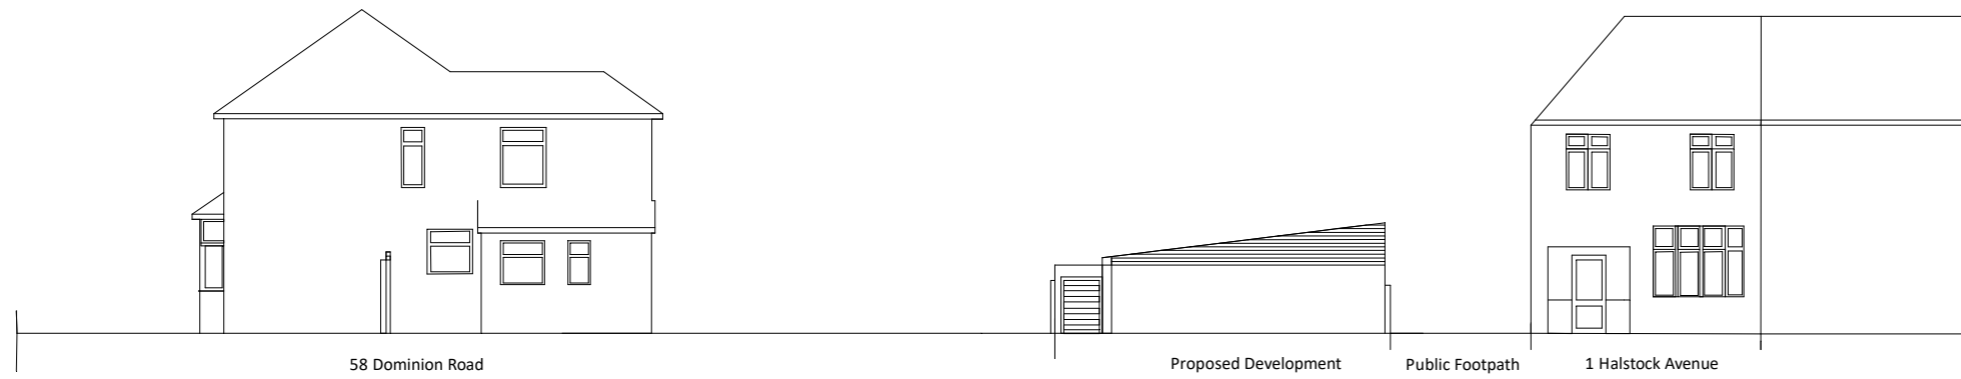

3D Visual of Proposed Street Scene



SN Consultants Limited
43 Chatsworth Road
Bristol
BS16 3QP

Email: saiqa.noreen@snconsultants.co.uk
Tel: +44 7722 857 331

Drawing Status

PLANNING

Client

Asif Akbar

Project

58 Dominion Road Bristol BS16 3ET

Drawing Title

Proposed & Existing Street Scene

Scale 1:200	Sheet Size A3	Date JAN 2024
-----------------------	-------------------------	-------------------------

Drawing No. 2023/26/009	Revision -
-----------------------------------	----------------------

