


**GA PLAN**

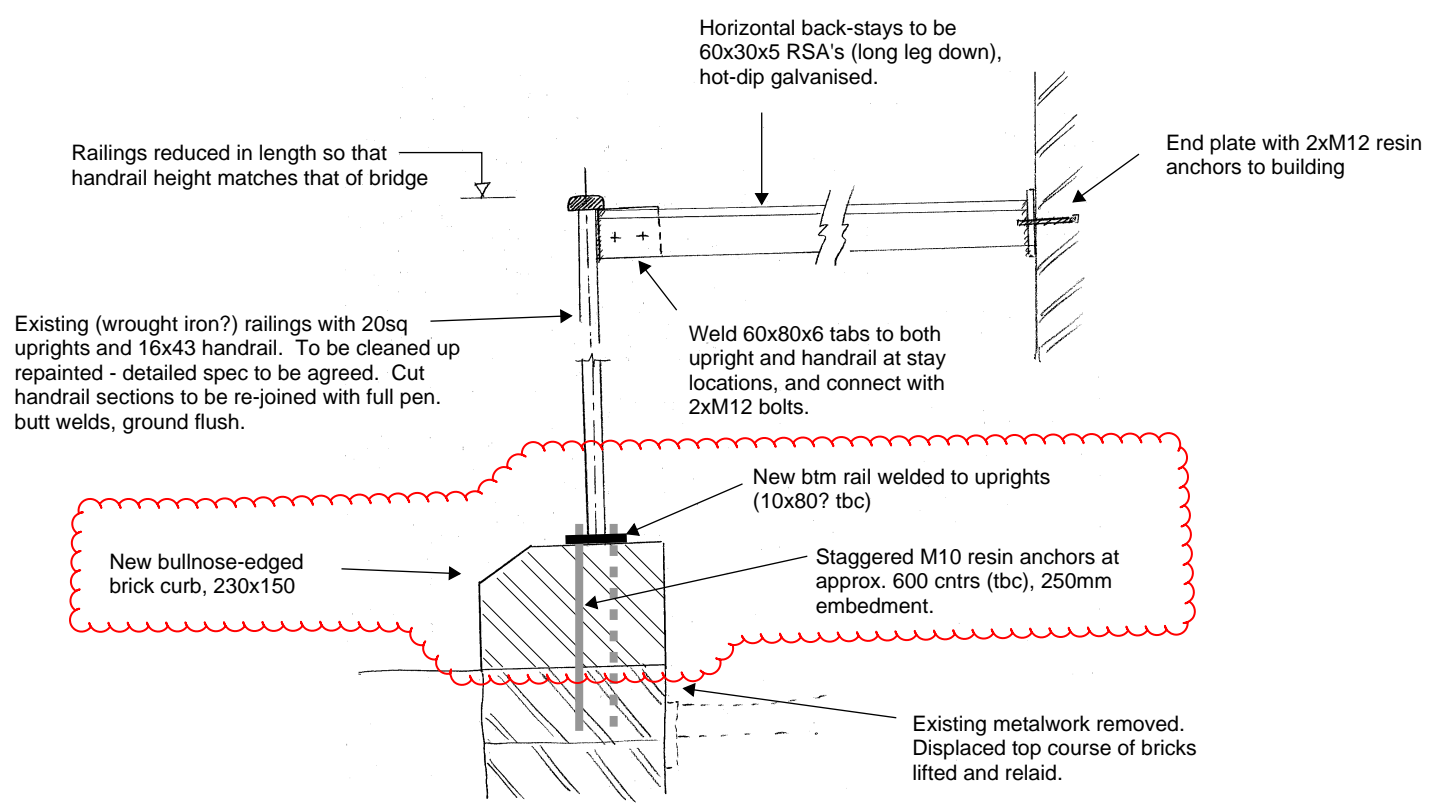

**TYPICAL SECTION DETAILS**

- NOTES**
1. This drawing is copyright and may not be reproduced without the permission of Mann Williams.
  2. All drawings are to be read in conjunction with the project specification with all works carried out in accordance with the latest British Standards and codes of practice.
  3. Any ambiguities or discrepancies between this drawing and any other information given elsewhere must be reported to Mann Williams for clarification before work proceeds.
  4. All dimensions to be checked on site and any discrepancies reported to the engineer before work commences.
  5. Only figured or calculated dimensions should be used and no drawing, in any format should be scaled.

REV	DESCRIPTION	BY	DATE
P1	DRAFT ISSUE	HP	05.12.23
P2	BRICK CURB OPTION	HP	29.01.24

P-PRELIMINARY T-TENDER CONSTRUCTION

PROJECT  
**BRIDEWELL  
MAGISTRATES COURT**

TITLE  
**STRUCTURAL PROPOSALS  
FOR BALUSTRADE TO  
LIGHTWELL IN REAR  
ALLEYWAY**

**MANN WILLIAMS**  
CONSULTING CIVIL AND  
STRUCTURAL ENGINEERS  
7 OLD KING STREET  
QUEEN SQUARE  
BATH BA1 2JW  
T 01225 464419  
F 01225 448651  
E bath@mannwilliams.co.uk

DRAWN	CHKD	SIZE	SCALE	DATE
HP		A3	-	DEC' 23

STATUS  
**PRELIMINARY**

PROJECT	DRAWING	REV
7768	SK79	P2