


**D.Morris Design.**

t: +44(0)7552 777057  
 e: info@dmorrisdesign.com  
 www.dmorrisdesign.com


128 City Road  
 London  
 EC1V 2NX

Retail Design | Residential Design  
 Commercial Design | CAD Drafting

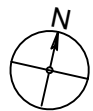

--- CURTLAGE BOUNDARY

1:100

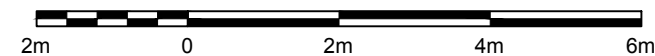

BUILDING LEGEND

1. EXISTING YELLOW BRICK
2. EXISTING ROOF TILE
3. EXISTING UPVC WHITE DOUBLE-GLAZED WINDOWS & DOORS
4. EXISTING BLACK GUTTERING AND RAINWATER GOODS
5. EXISTING EXTERIOR WALL TILE
6. PROPOSED YELLOW BRICK TO MATCH EXISTING
7. PROPOSED ROOF TILE TO MATCH EXISTING
8. PROPOSED UPVC WHITE DOUBLE-GLAZED WINDOWS & DOORS TO MATCH EXISTING
9. PROPOSED BLACK GUTTERING AND RAINWATER GOODS TO MATCH EXISTING

ALL DIMENSIONS IN MM. MEASUREMENTS MUST BE CHECKED ON SITE PRIOR TO COMMENCING WORKS AND ANY DISCREPANCIES BROUGHT TO THE ATTENTION OF THE DESIGNER. ALL DRAWINGS ARE SUBJECT TO COPYRIGHT AND SHOULD NOT BE ALTERED OR REPRODUCED WITHOUT PRIOR CONSENT FROM D.MORRIS DESIGN LTD.

© Crown copyright and database rights 2023  
 Ordnance Survey 0100031673

PROJECT TITLE <b>GREENACRES</b>				
DRAWING NAME <b>PROPOSED ELEVATIONS</b>				
CLIENT <b>MR. AND MRS. ARCHER</b>				Scale 1:100
Page Size <b>A3</b>	Job #. <b>1217</b>	Drawn by <b>AS</b>	Approved <b>DM</b>	INFORMATION PLANNING
Drawing Number <b>201</b>			Rev <b>02</b>	Date <b>13/02/24</b>