



PROPOSED SIDE ELEVATION 1
SCALE BAR 1:50 @ A1

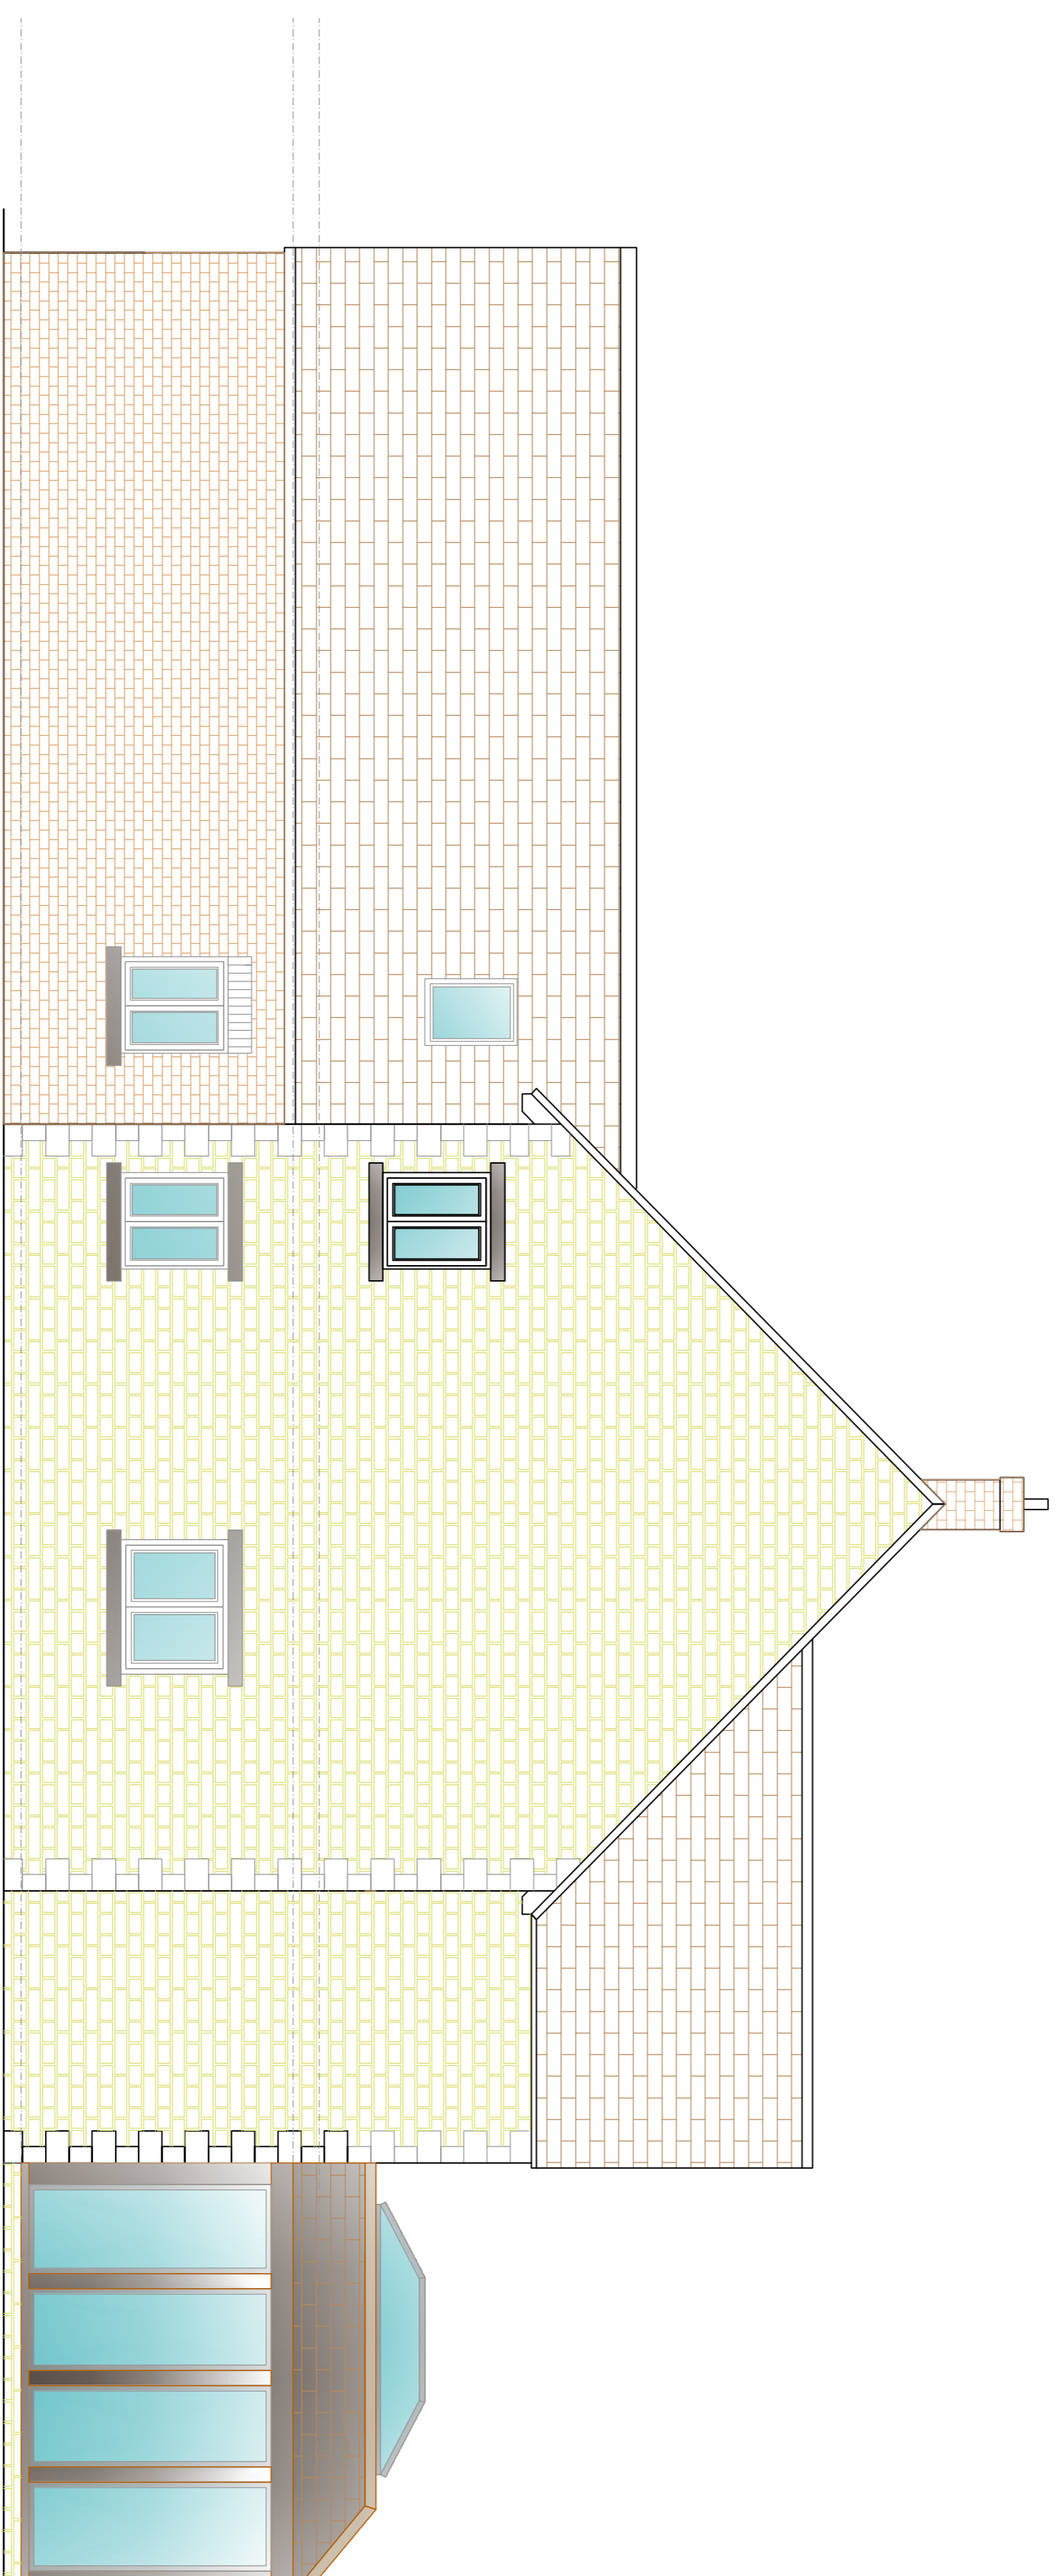

PROPOSED SIDE ELEVATION 2
SCALE BAR 1:50 @ A1

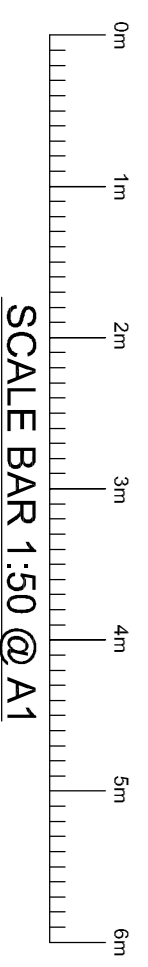

SCALE BAR 1:50 @ A1

GENERAL NOTES:

THIS DRAWING IS NOT TO BE SCALED. THE MAIN CONTRACTOR IS RESPONSIBLE FOR VERIFYING ALL DIMENSIONS AND SPECIFICATIONS. ANY DISCREPANCIES REPORTED TO DOMNIO RESIDENTIAL SHALL NOT BE BINDING. ANY CONSTRUCTION WORK CARRIED OUT MUST TO OBTAIN THE NECESSARY APPROVALS AS ENFORCED BY THE HUBBARD/DONCONTRACTORS INC.

ALL BUILDING WORK IS TO BE CARRIED OUT TO THE SATISFACTION OF THE LOCAL AUTHORITY AND BUILDING CONTROL OFFICER, AND IN ACCORDANCE WITH CURRENT BUILDING REGULATIONS, AND AS SUCH ANY UNLICENSED BUILDING WORKS THAT MAY BE REQUIRED ON SITE.

THE MAIN CONTRACTOR SHALL BE ENTIRELY RESPONSIBLE FOR THE SECURITY, INTEGRITY AND STABILITY OF THE BUILDING BEFORE, DURING THE WORKS DURATION, AND AFTER COMPLETION.

THIS DRAWING IS THE PROPERTY OF DOMNIO RESIDENTIAL, SEBEN LTD. THIS DRAWING MAY NOT BE COPIED BY ANY THIRD PARTIES WITHOUT PRIOR PERMISSION.

Coiswold Residential Design Ltd

Order Ref: R 18/001/00001
 Project: Coiswold
 Location: OX16 1EJ
 Telephone: 01845 520100
 Email: info@coiswoldresidential.co.uk
 URL: www.coiswoldresidential.co.uk
 DRAWING TITLE: PROPOSED SIDE ELEVATIONS
 SITE ADDRESS: WESTBURY CLIFF, MASHEN GIBSON
 SCALE: 1:50 @ A1
 DATE: 12.01.24
 DRAWN BY: BB
 DRAWING NO: WESTBURY 03