


# Block Plan 101 Lichfield Grove

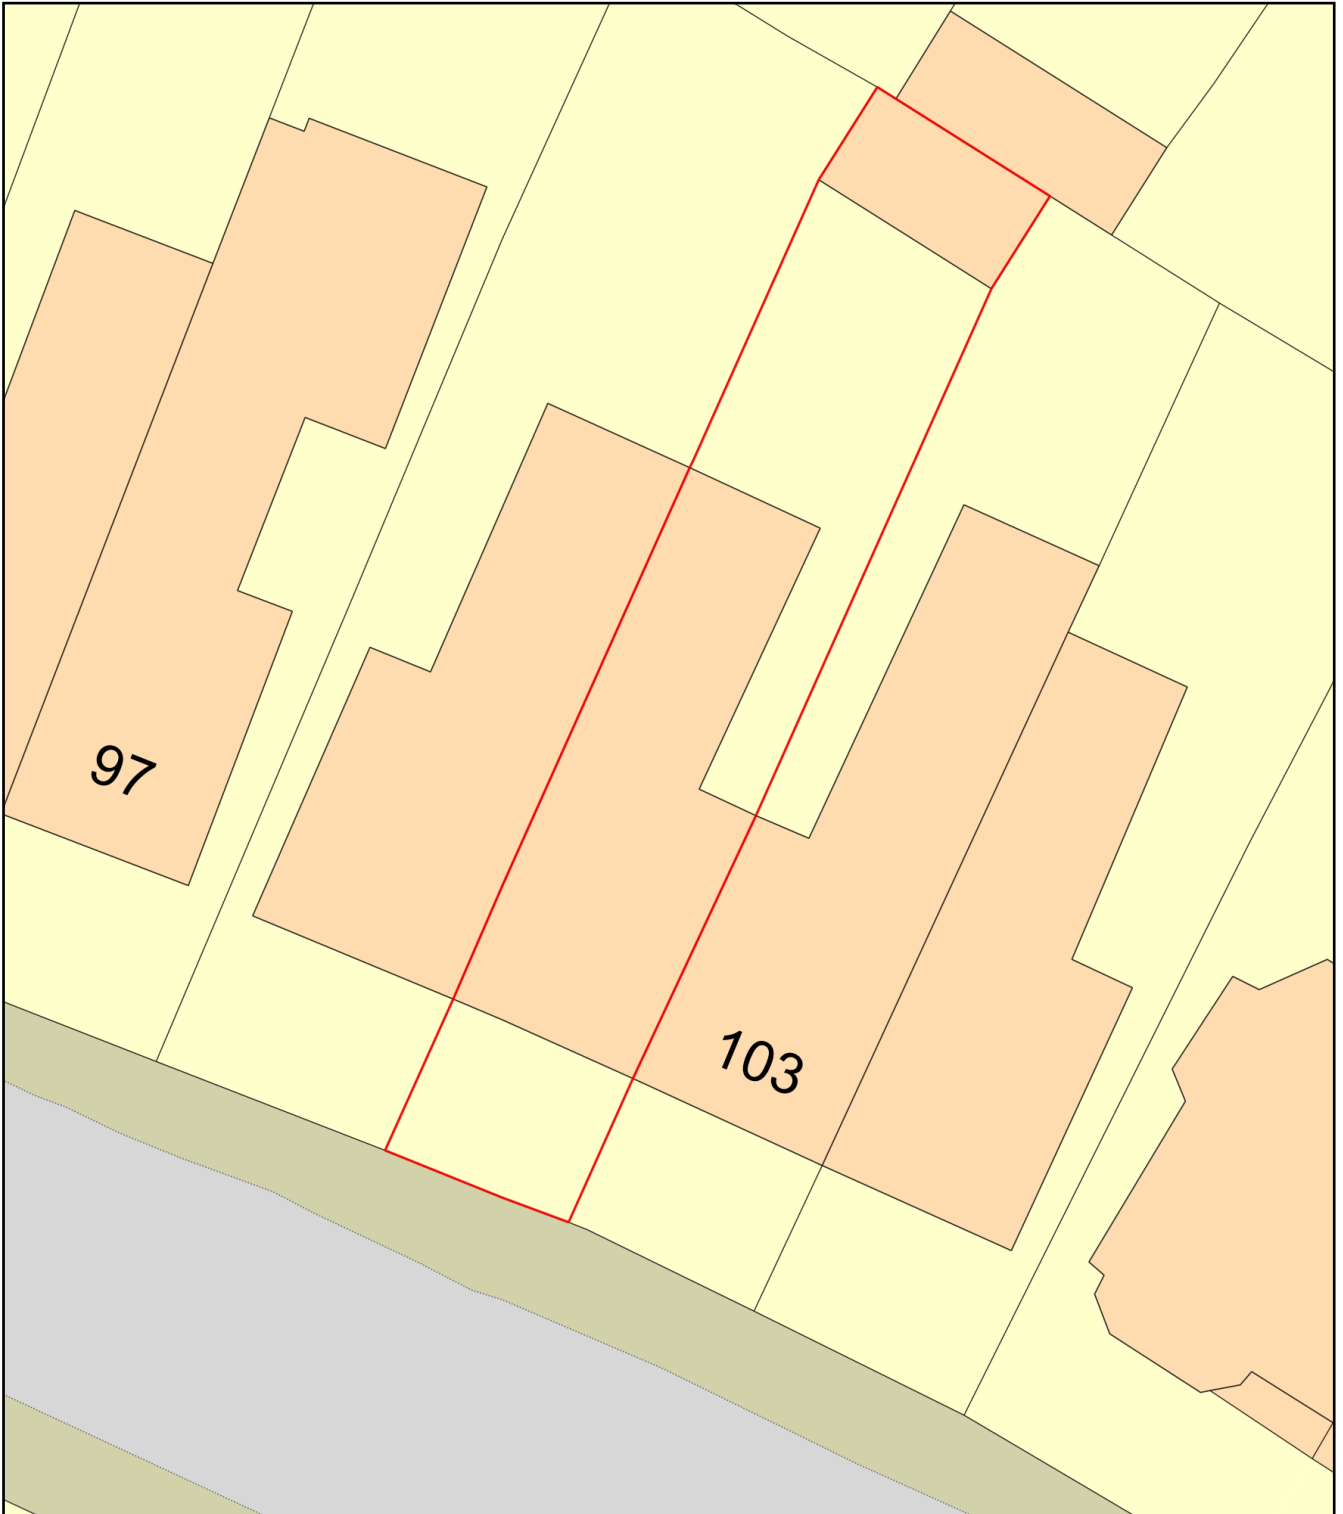

Plan Produced for: Planning Application

Date Produced: 06 Feb 2024

Plan Reference Number: TQRQM24037104640392

Scale: 1:200 @ A4