


EXISTING
BLOCK PLAN
SCALE 1:100



PROPOSED
BLOCK PLAN
SCALE 1:100

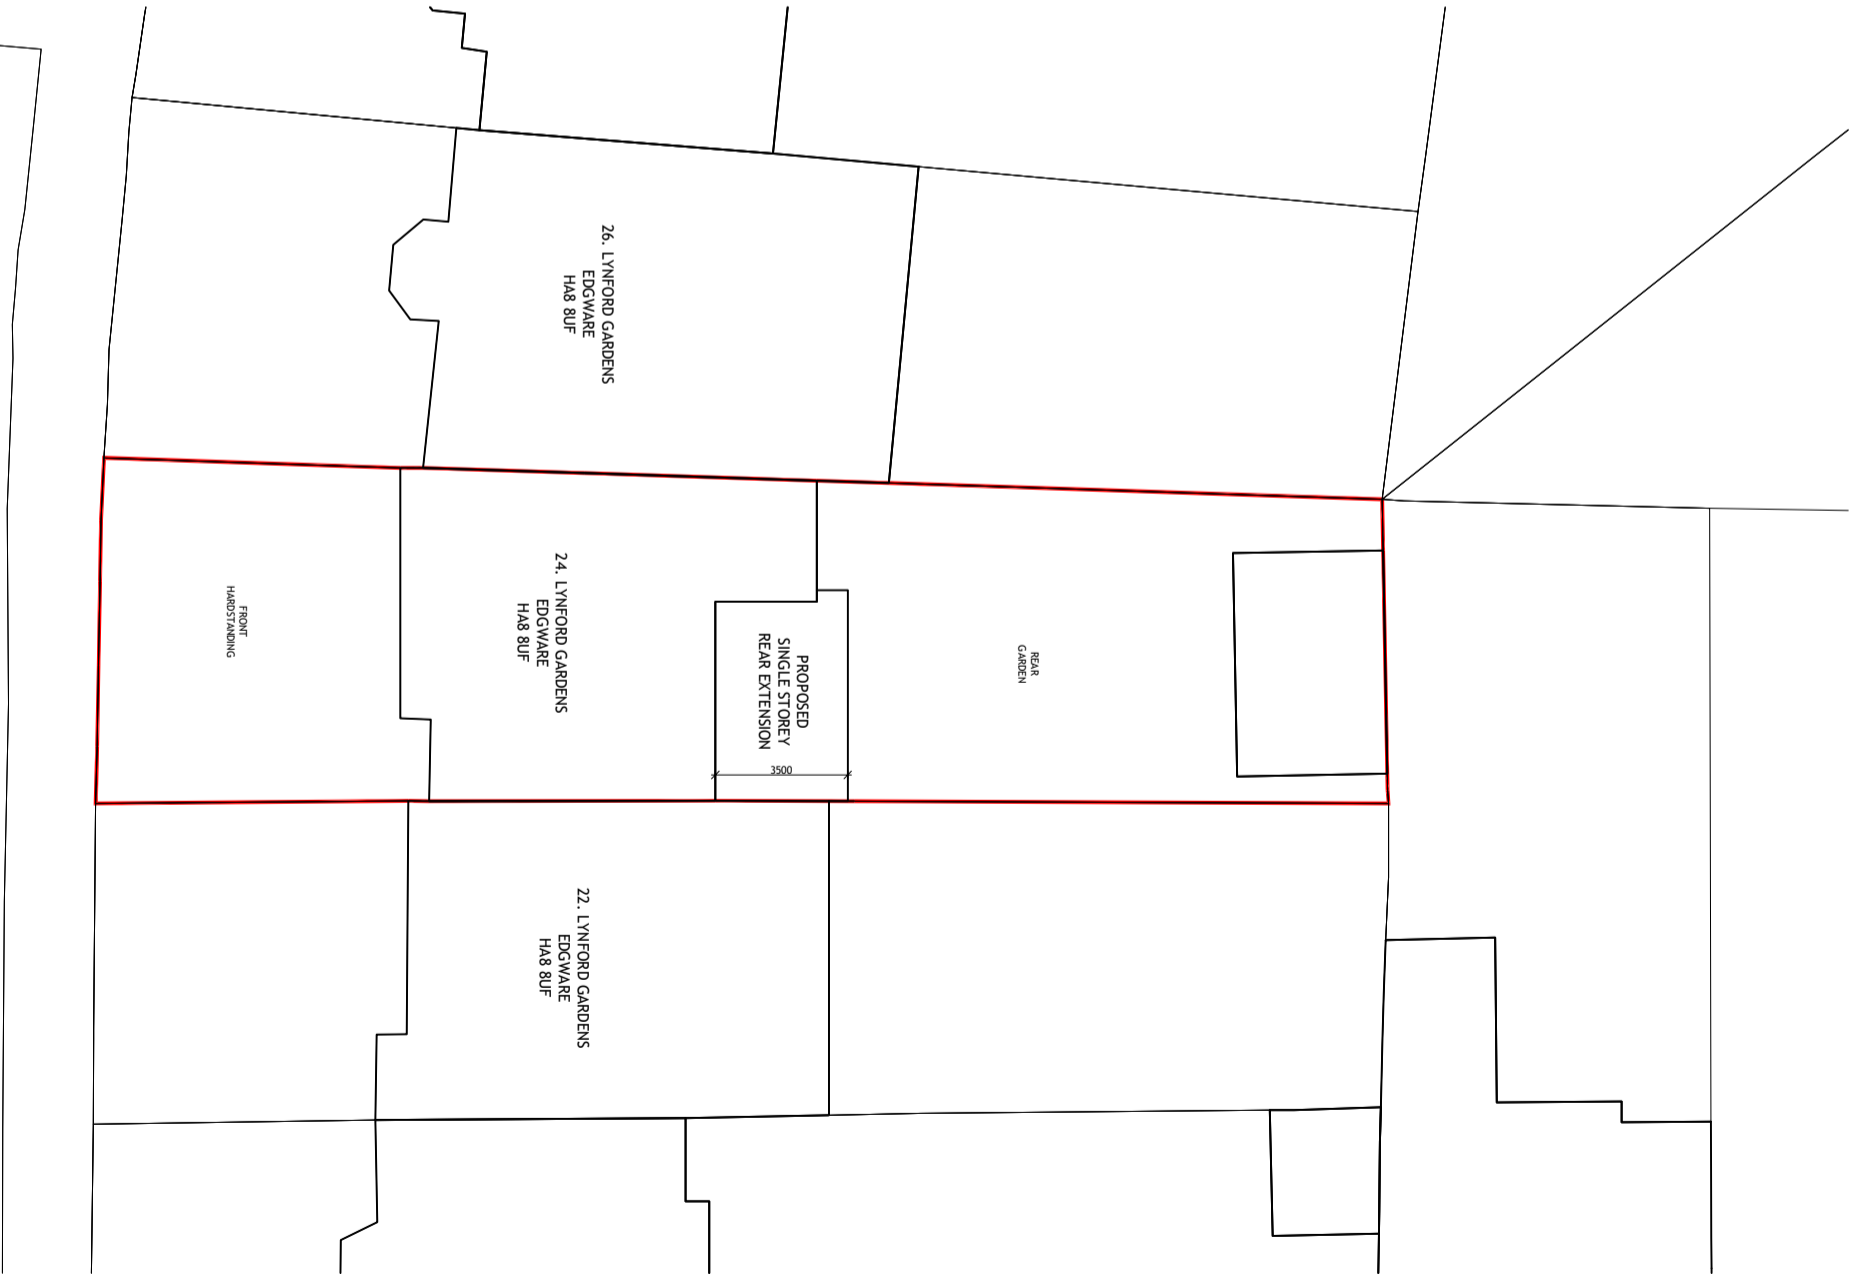

NO.	DR.	INFO
DATE		
REVISION		
PROJECT	24, LYNFORD GARDENS EDGWARE HA8 8UF	
REVISION	0	
CLIENT	MR. I. HANSON 24, LYNFORD GARDENS EDGWARE, HA8 8UF	
DRAWING TITLE	BLOCK PLAN	

SCALE	1:100	1:200
SIZE	A1	A3
JOB NO.	202223	
STAGE	PLANNING	
DWG NO.	202223.P.2011	
REVISION	0	
DATE	23 FEBRUARY 2024	
DRAWN	NL	
CHECKED	MM	

COPYRIGHT © LAF Architects Ltd
THIS DRAWING WHICH IS THE PROPERTY OF LAF ARCHITECTS LTD AND ALL RIGHTS OF INTELLECTUAL PROPERTY RIGHTS INCLUDING COPYRIGHT AND DESIGN RIGHTS AND SHALL NOT BE REPRODUCED, LOANED, COPIED OR TRANSMITTED IN ANY FORM OR BY ANY MEANS.

LAF Architects Ltd
1, MARQUE DRIVE, LONDON, E20 2DZ
practitioner@laf-architects.co.uk
LIMITED COMPANY NO 11895927
REGISTERED IN ENGLAND & WALES