


PROPOSED PLAN

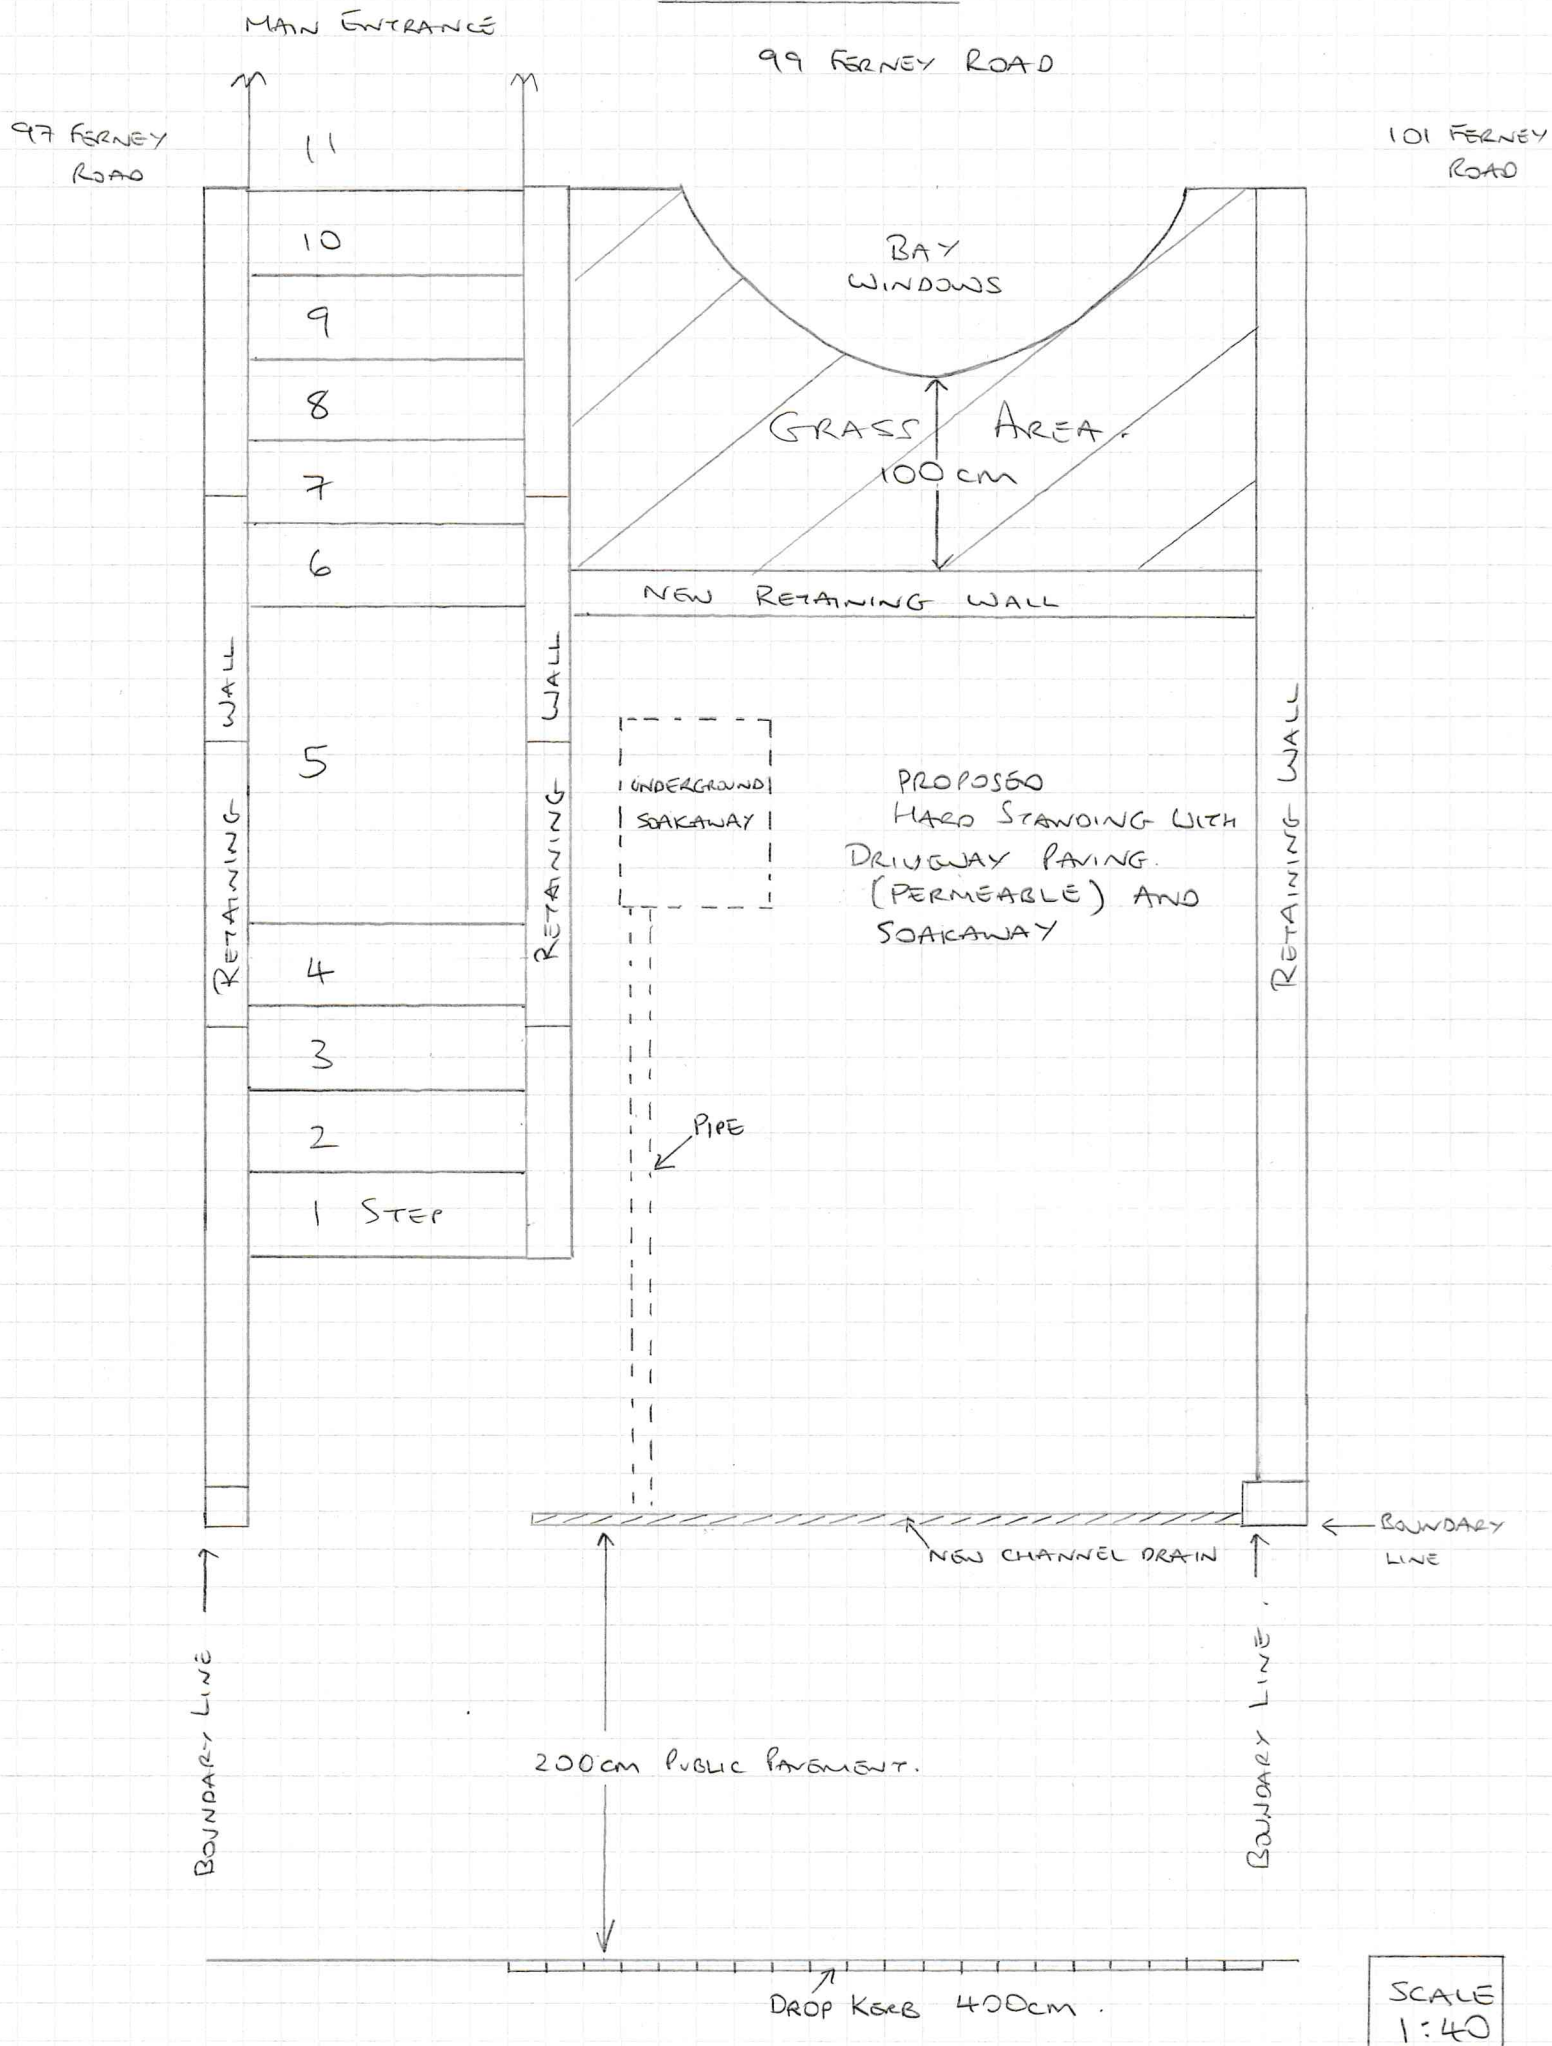

SCALE
1:40