


PROPOSED PLAN (AMENDED)

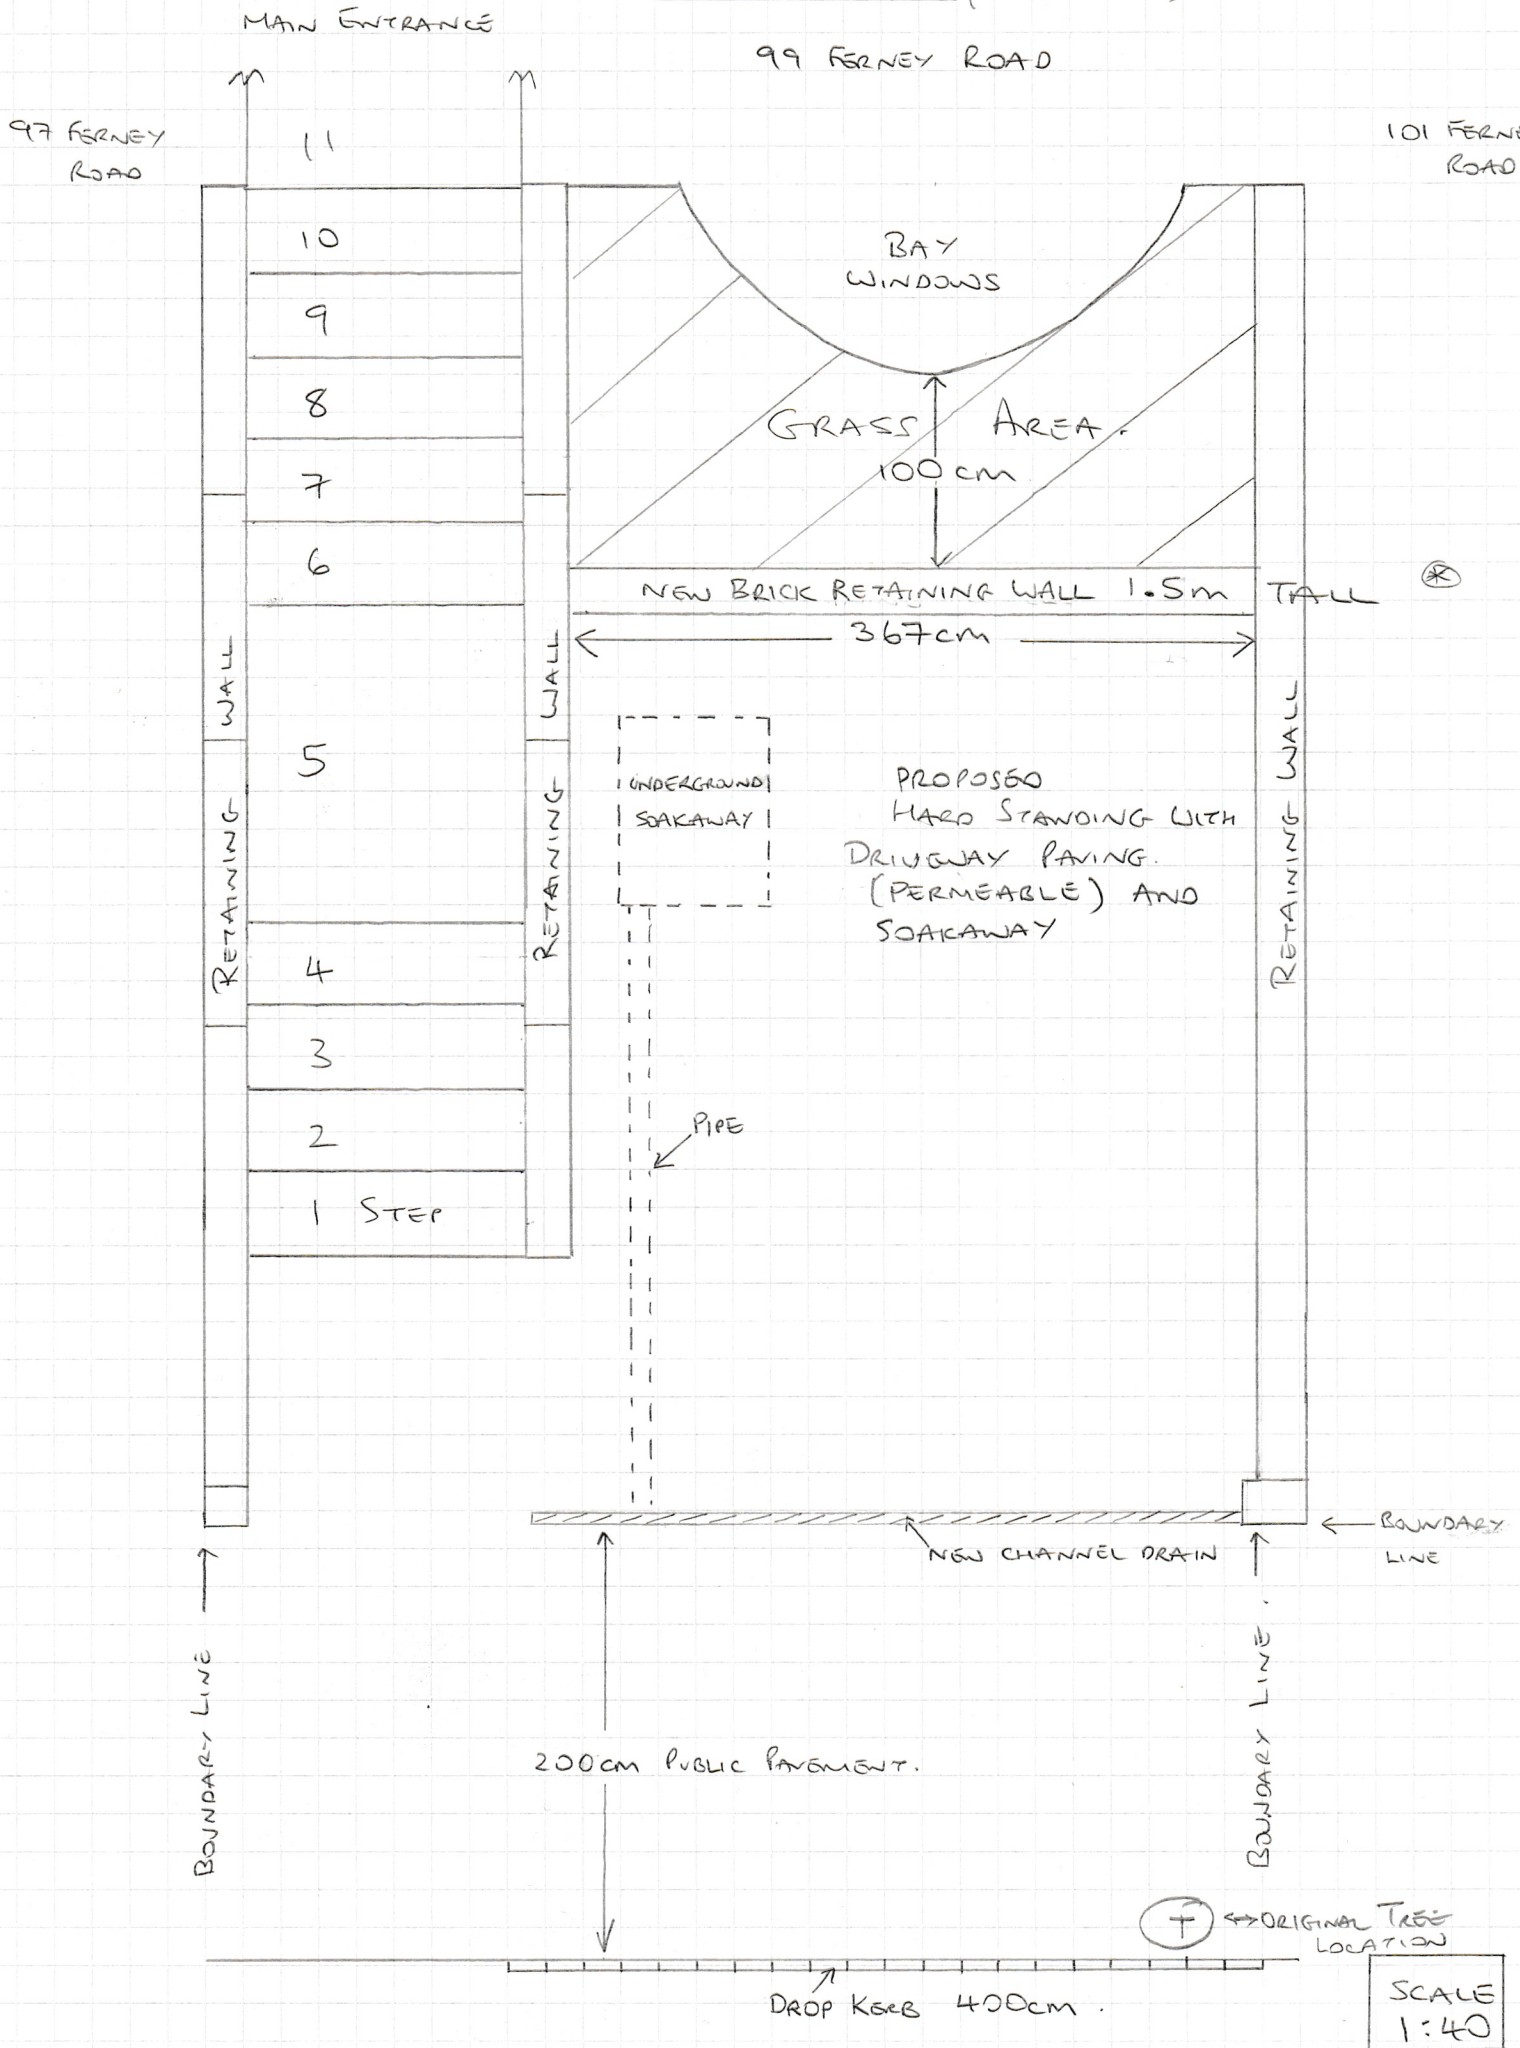

⊗ NEW BRICK RETAINING WALL ; 1.5 METRES TALL ; 3.67 METRES LENGTH BRICKWORK MATERIAL 03022A BRICK NAME-AUDLEY RED MIXTURE STOCK OR SOMETHING SIMILAR TO MATCH EXISTING.