


EXISTING PLAN

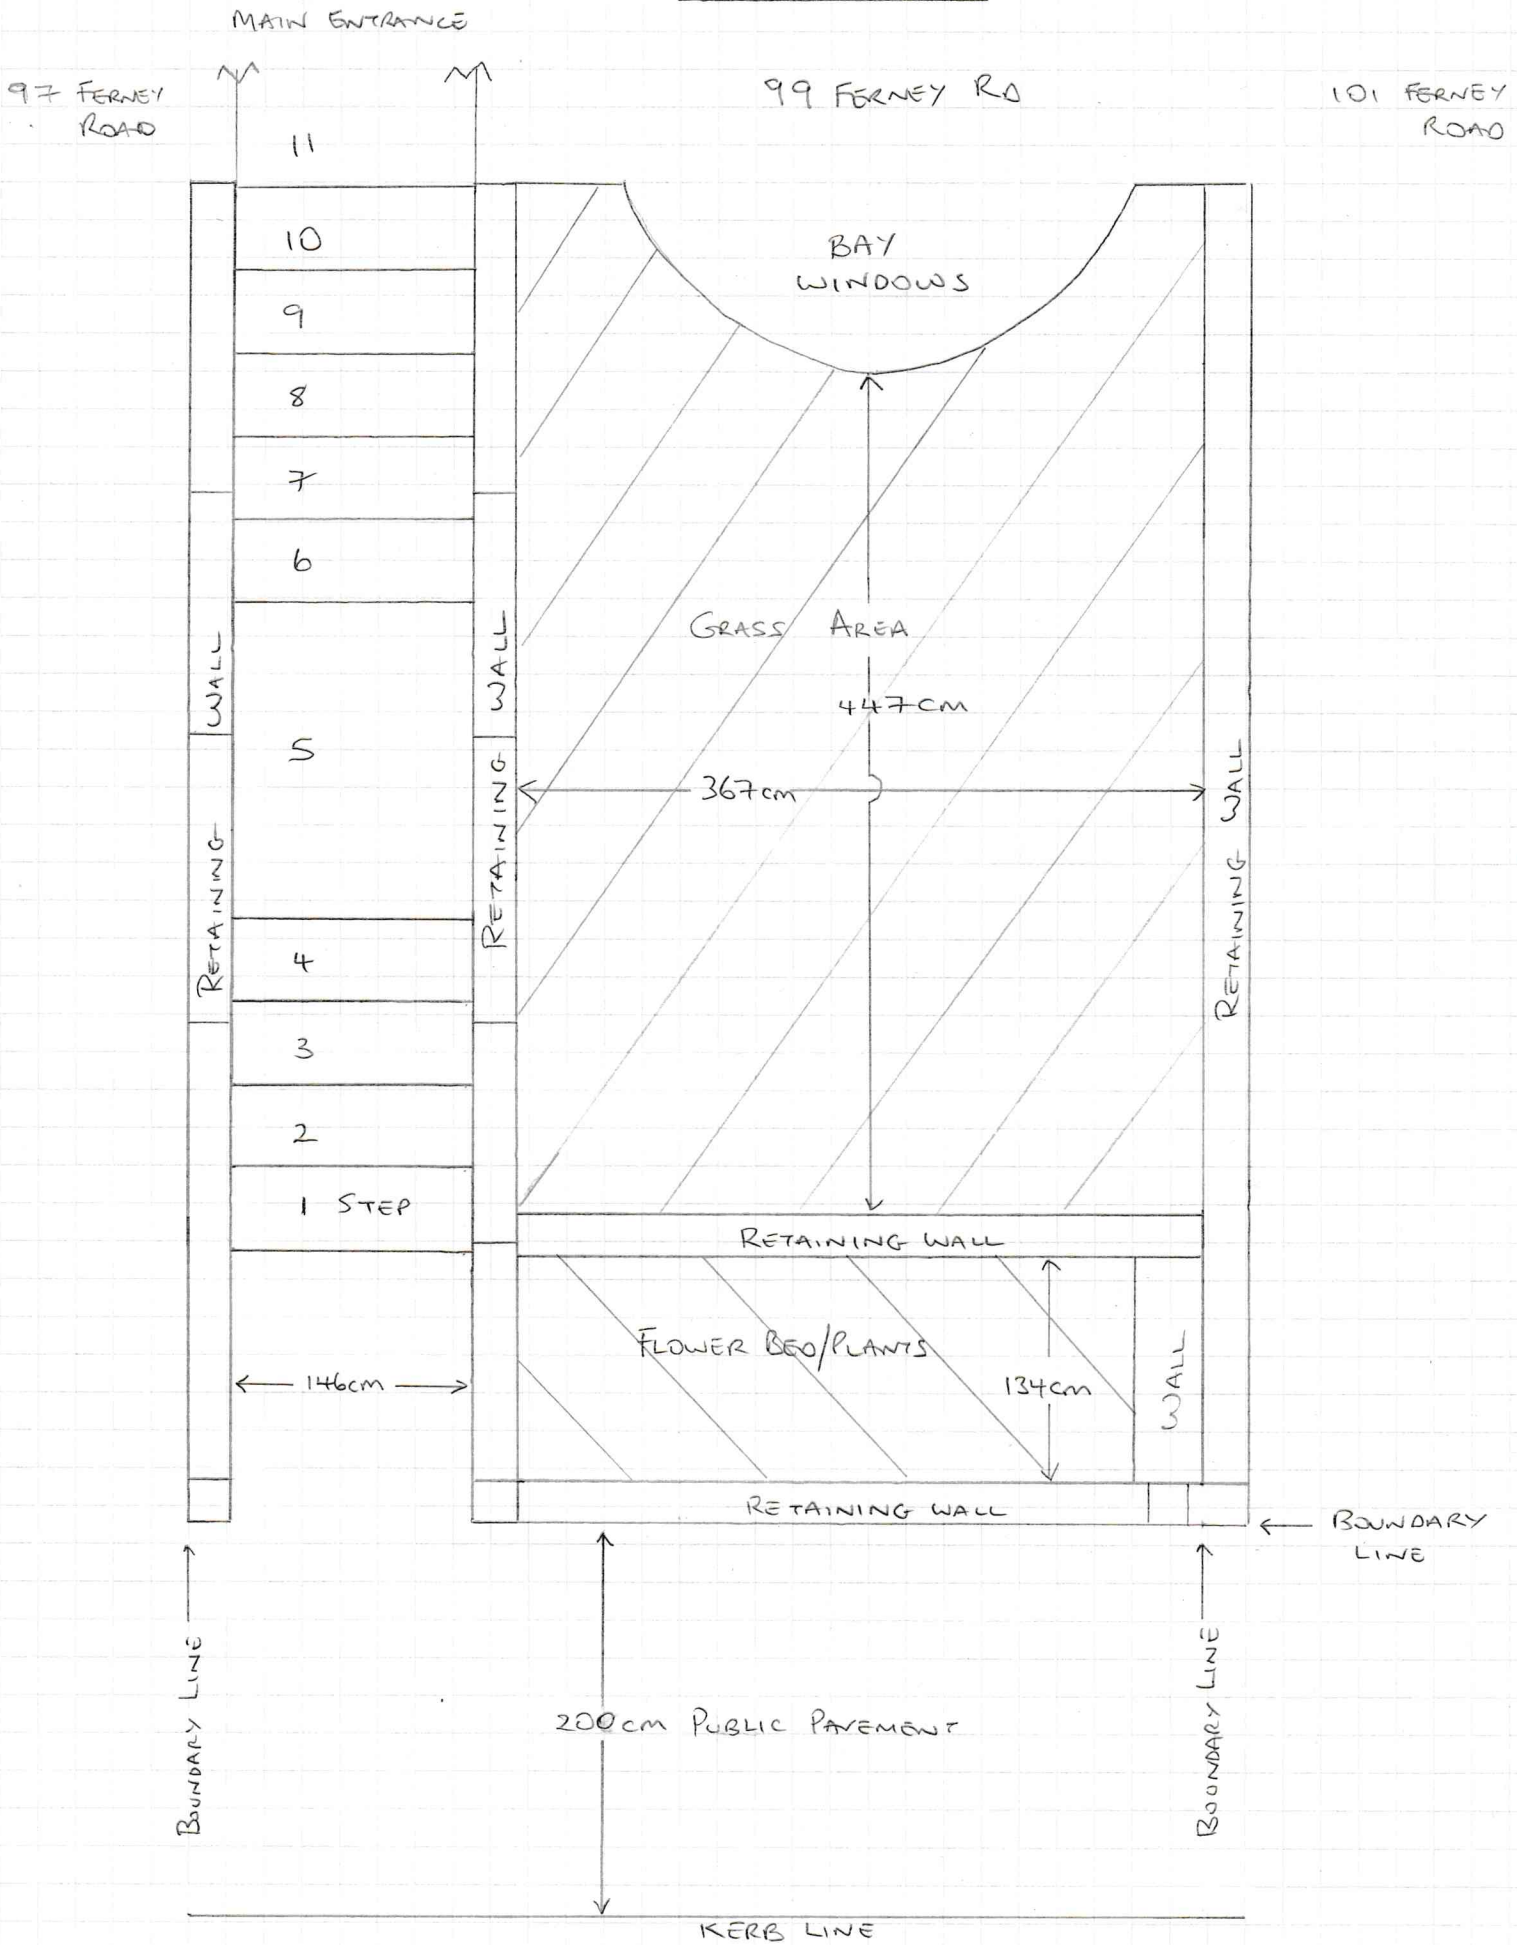

NOTES : GRASS AVERAGE HEIGHT FROM GROUND = c.100cm

FLOWER BED AVERAGE HEIGHT FROM GROUND = c.50cm

SCALE
1:40