



Existing Front Elevation

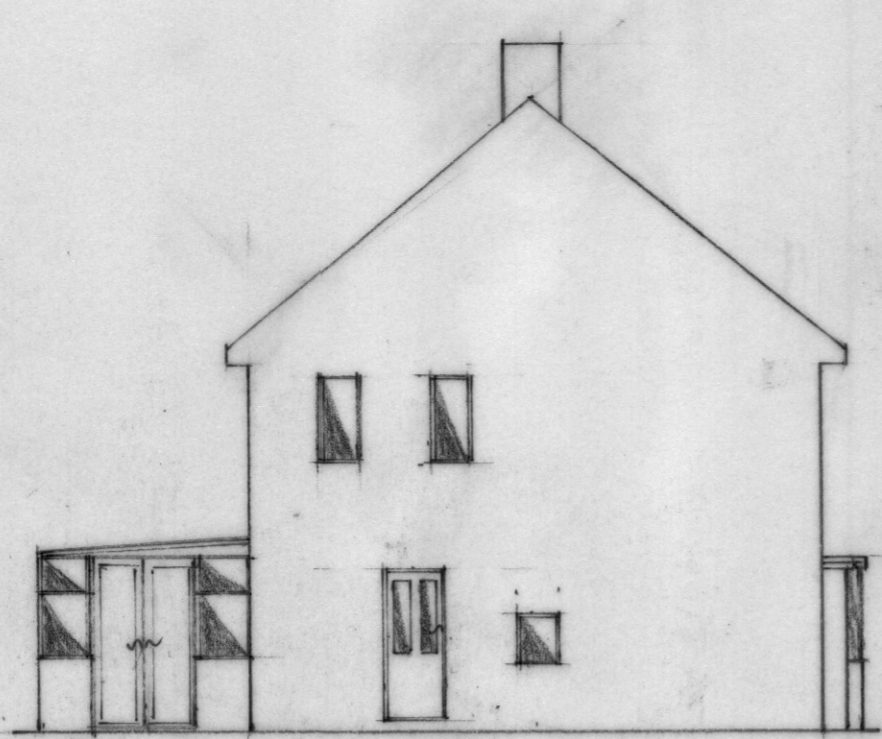

Existing Side Elevation


SCALE:100

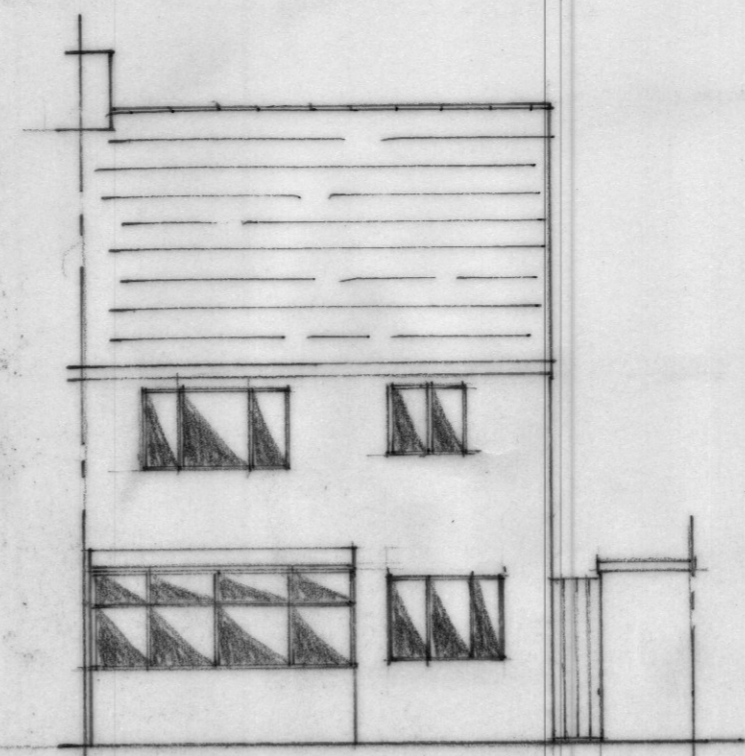

Existing Rear Elevation




OUTBUILDING

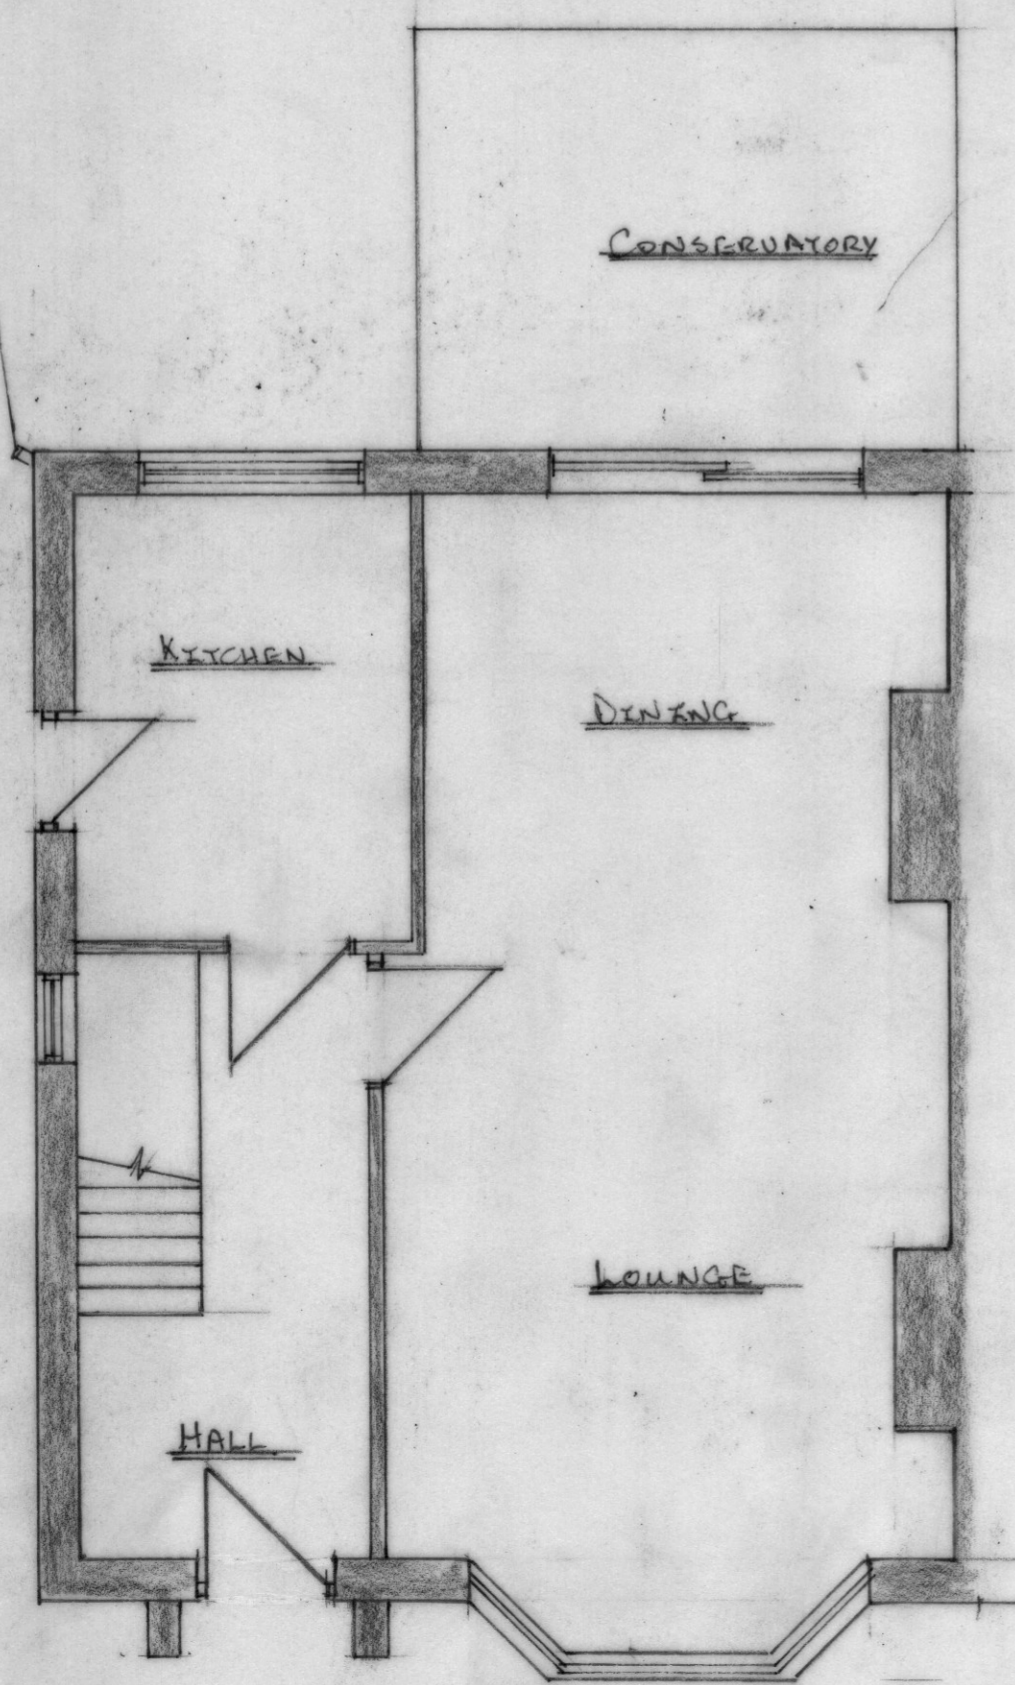

Existing Ground Floor

SCALE:50

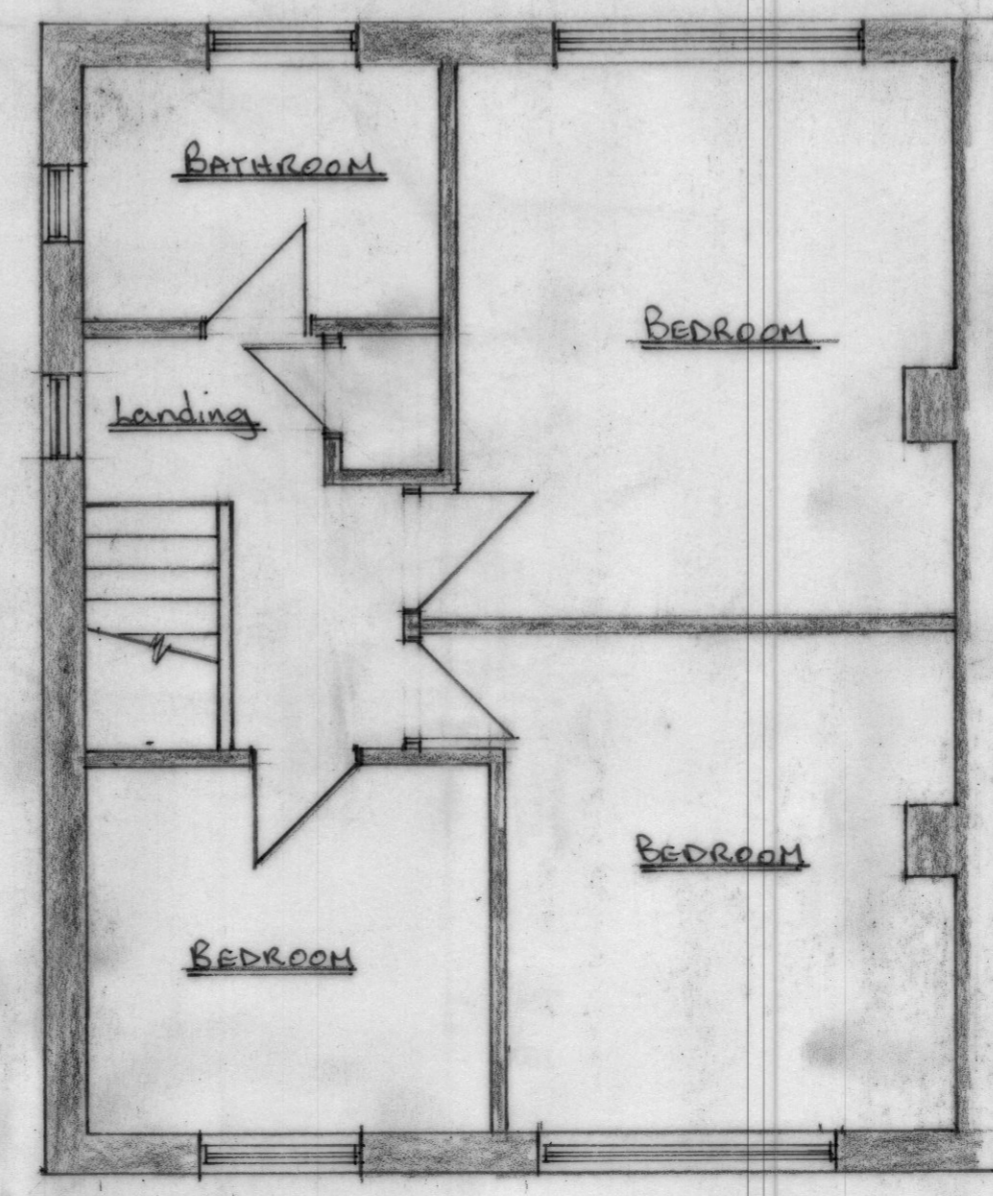

Existing First Floor