

Unit 3,
 Sovereign Business Park
 Albert Drive
 Burgess Hill
 West Sussex
 RH15 9TY
 01444 480444
 www.pdp.services

88.305 kWp

203 x Jinko 435W Panels


Solis 80 kW Inverter
 &
 Export Power Manager

Orientation 191 & 101

Pitch 5 Degrees
 MCS Zone 2
 Kk Value 960.61

Estimated Generation
 83,130 kWh's / Year

2% Shading

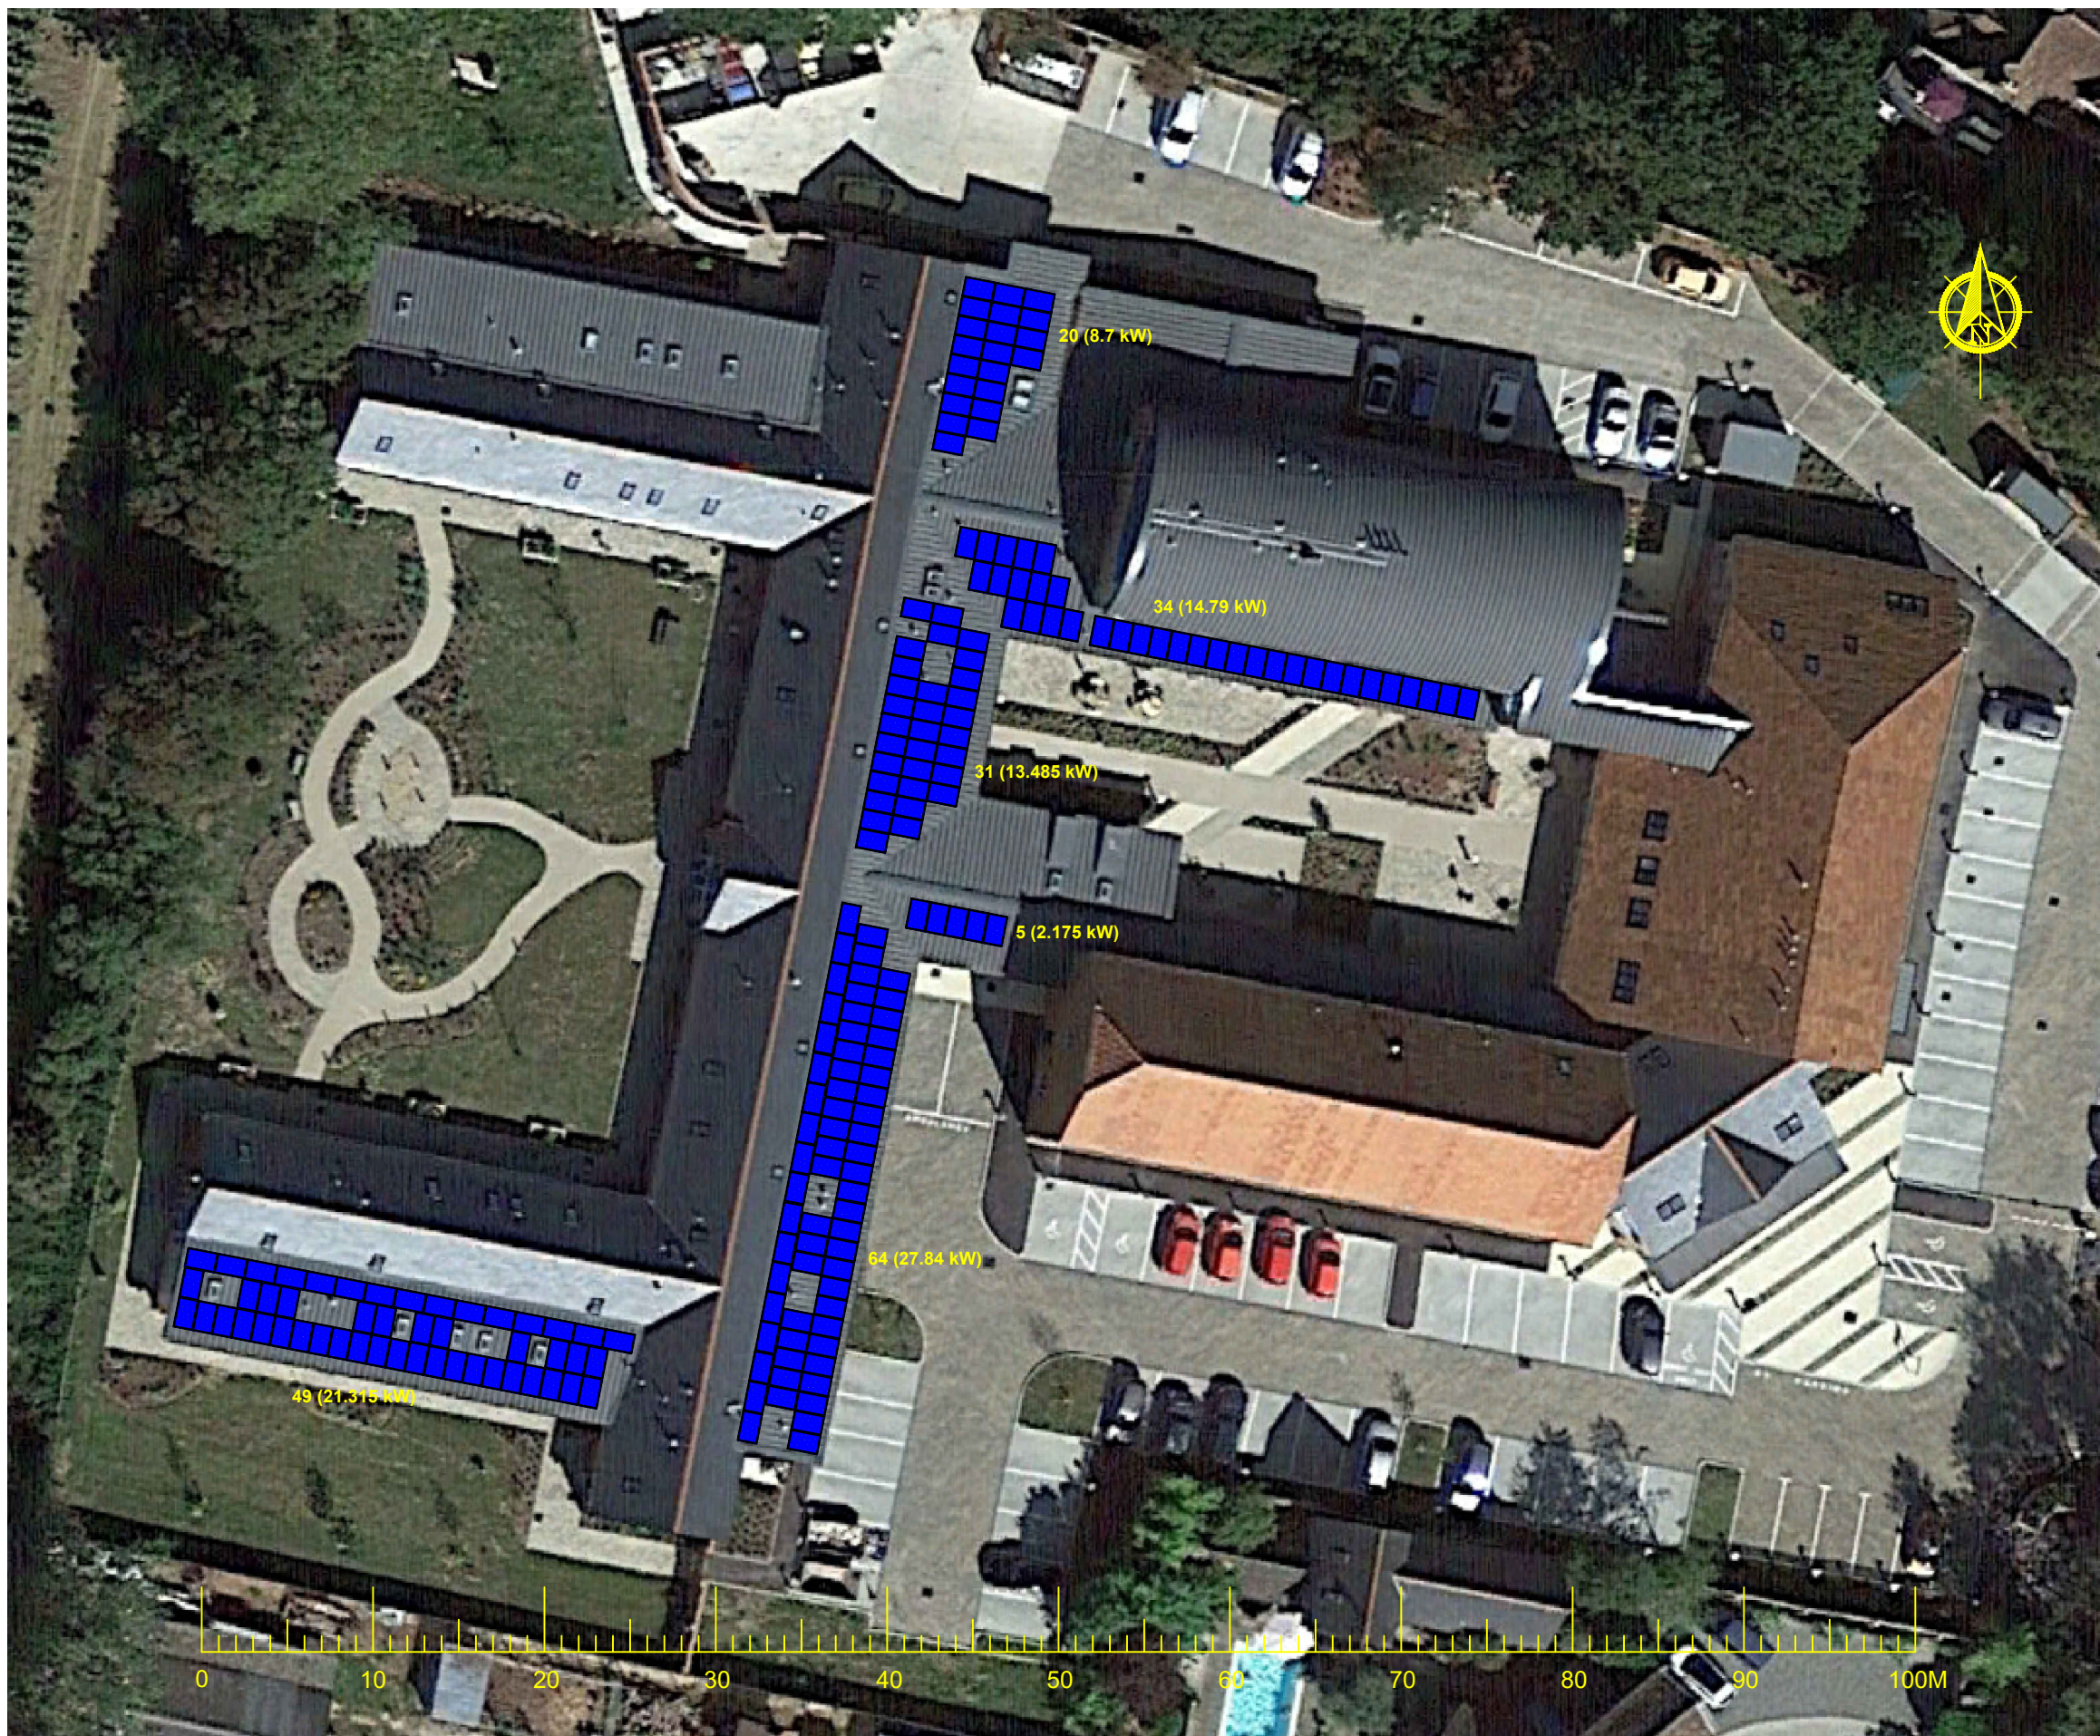

1 Scale Bar 13/12/2023

Rev.	Reason.	Date.
Scale		1:400 @ A3
Drawn By		MM
Date		08/11/2023

St Wilfrid's Hospice
 Walton Lane
 Bosham
 Chichester
 PO18 8QB

2720-23-2 Standing Seam