



**0 - Proposed Ground Floor**  
1 : 50

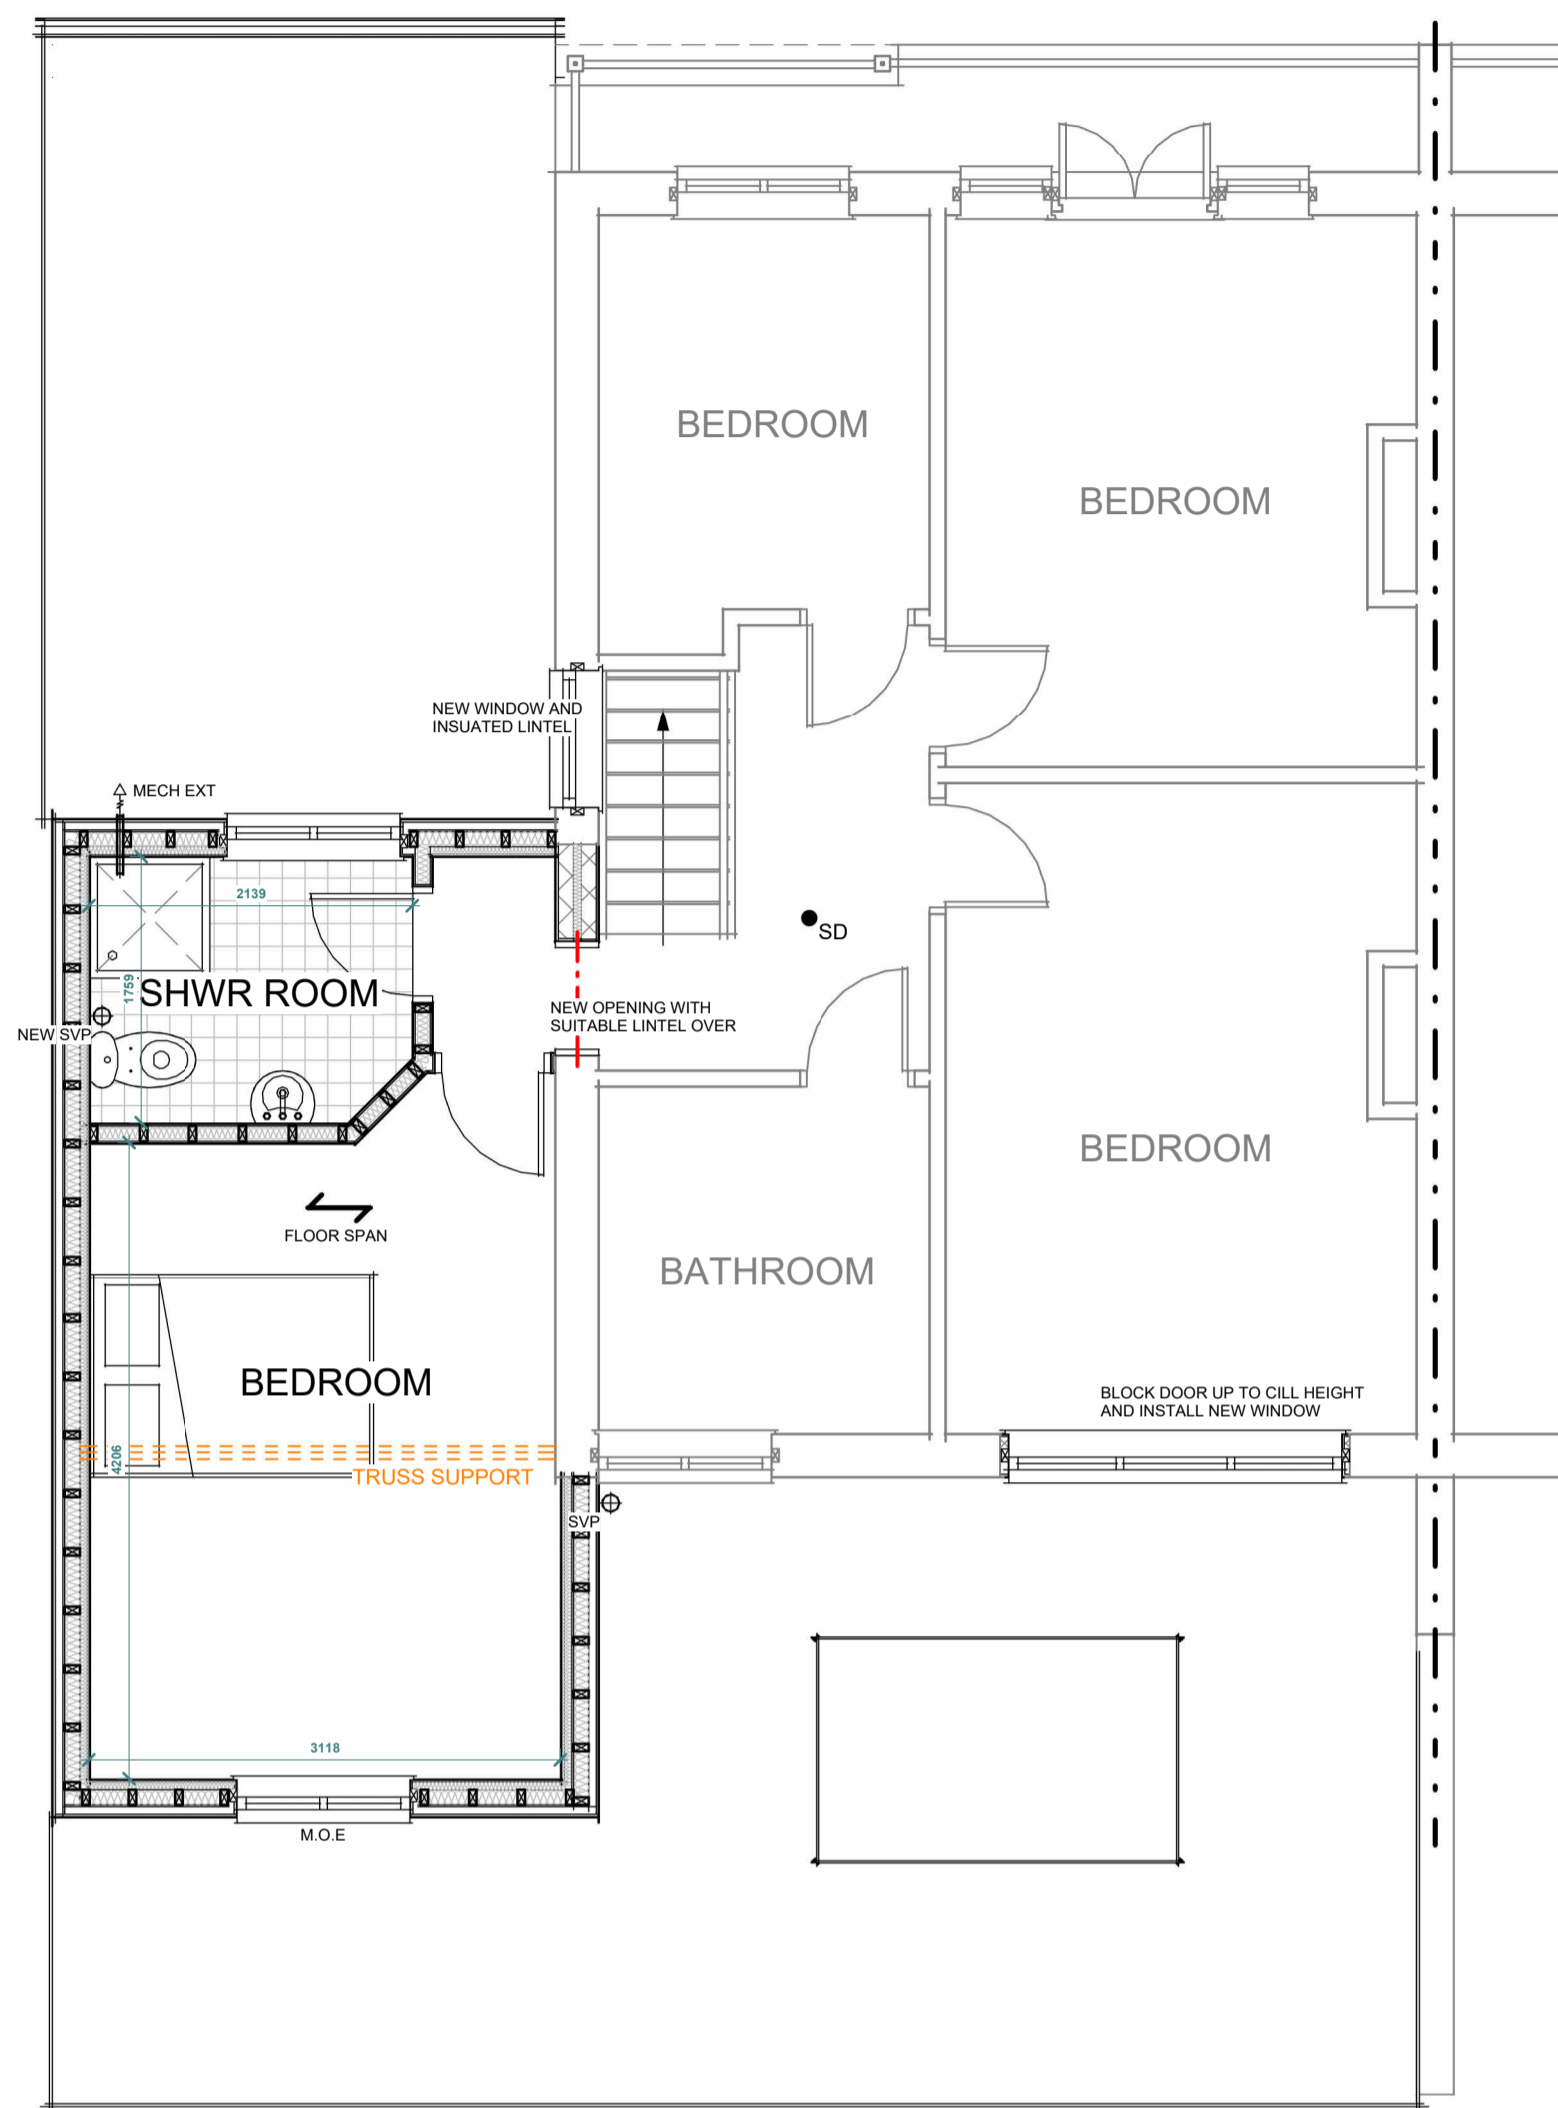


**1 - Proposed First Floor**  
1 : 50

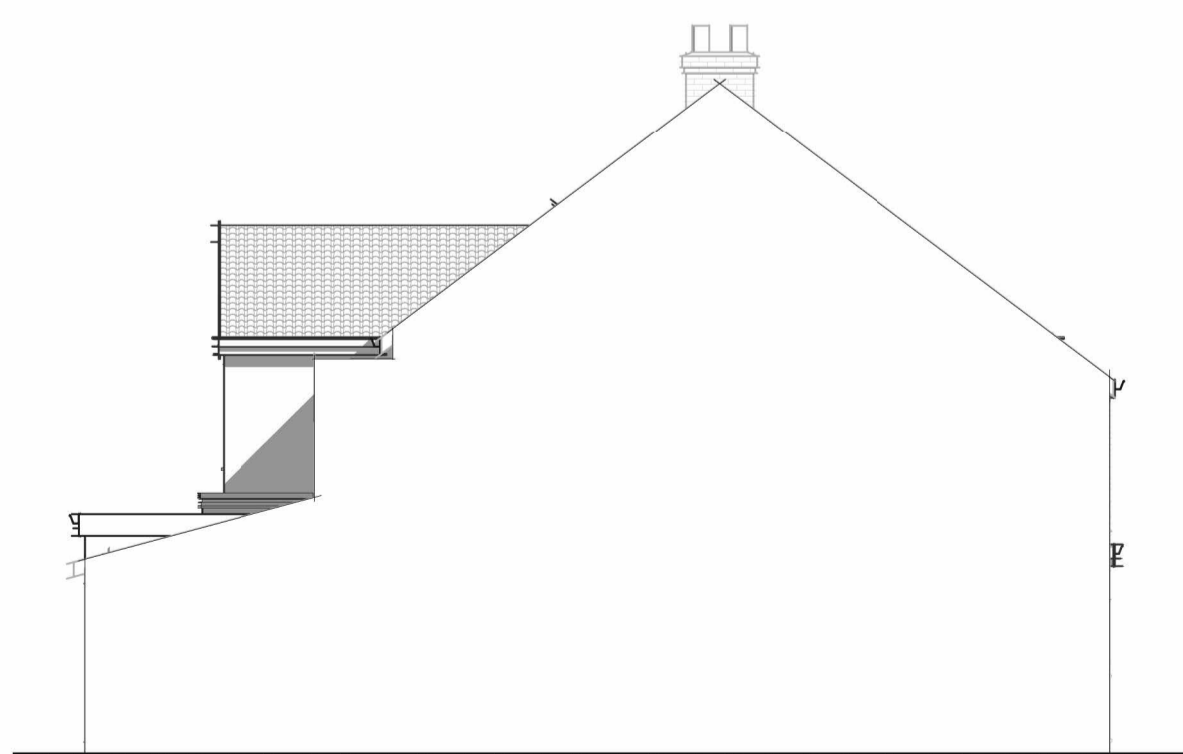

**Proposed East**  
1 : 100




**Proposed North**  
1 : 100

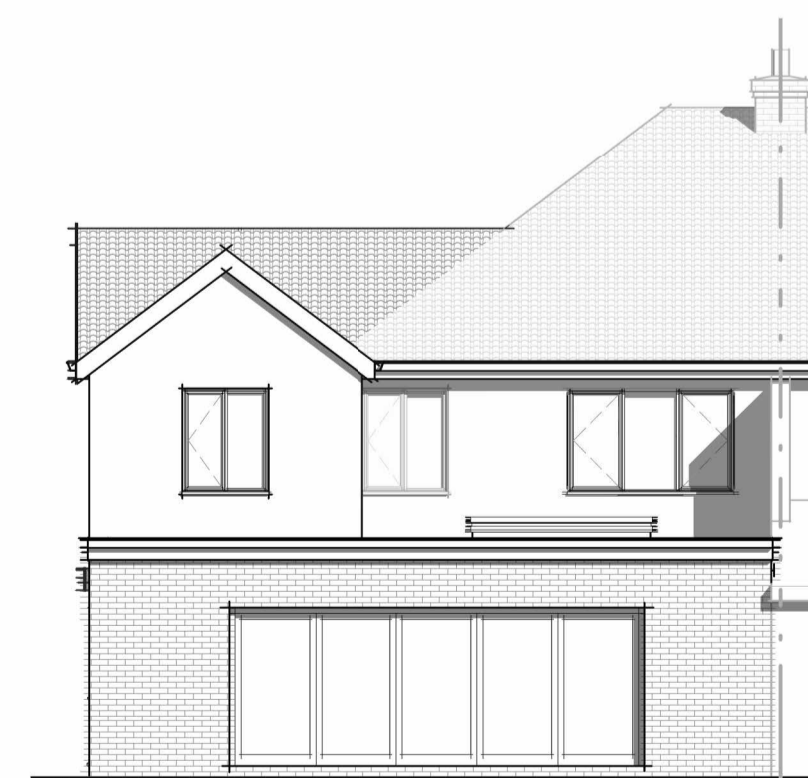

**Proposed South**  
1 : 100



**Proposed West**  
1 : 100

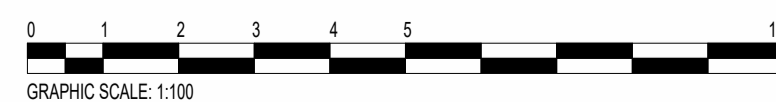

This drawing and the information provided is the property of Thorns Young Architectural and shall not be copied whole, in part, or used for any other purpose without written permission from the company.

Principle Contractor is to ensure all materials and workmanship complies with Regulation 7 of the Building Regulations whether or not specifically stated on these drawings. It is the Principle Contractors' duty to ensure all works on site are approved by an appointed Building Control body.

Principle Contractor is to ensure dimensions are taken on site before procurement of any materials/work proceeding. Structural members are not to be ordered scaling from this drawing.

Existing structure including foundations, beams, walls and lintels carrying new and altered loads are to be exposed and checked by Principle Contractor before commencing the works for adequacy prior to commencement of work and as required by the Building Control Officer. Any discrepancies please contact Thorns Young.

Principle Contractor to ensure full compliance with the amended CDM Regulations (2015) if the project requires.

This drawing, unless noted, does not represent compliance with the Party Wall Act 1996 and if required, all agreements are to be in place before works commence.

It is the Principle Contractors' responsibility to ensure Planning/Building Control approvals are in place prior to works commencing. Should works commence prior to relevant approvals Thorns Young Architectural accept no responsibility.

Do not scale from this drawing except for the purpose of Local Authority Planning department.

**ATTENTION**  
**THE BUILDING REGULATIONS HAVE**  
**CHANGED AS OF 15th JUNE 2022.**  
**PLEASE READ THROUGH THE**  
**SPECIFICATION CAREFULLY BEFORE**  
**PROCEEDING WITH THE WORKS.**

Rev.	Date	Description
H	JAN 24	INCREASE FF EXTENSION
G	NOV 23	CLIENT AMENDS
F	NOV 23	B.REGS DRAWINGS
E	JUN 23	PLANNING AMENDS
D	MAY 23	PLANNING DRAWINGS
C	MAY 23	CLIENT AMENDS
B	MAY 23	CLIENT AMENDS
A	MAY 23	CLIENT AMENDS



**THORNS-YOUNG LTD**  
CHARTERED BUILDING CONSULTANTS

www.thornsyounge.co.uk  
info@thornsyounge.co.uk  
02392 672883  
230 - 232 London Road  
North End  
Portsmouth  
PO2 9JQ

Client  
**MR P RAAB**

Job Title  
**136 STOCKS LANE**  
**EAST WITTERING**

Drawing Title  
**PROPOSED PLANS**

Scale As indicated Date MAY 23

Drawn by RN Checked by CC A1

**BUILDING REGS**

Drg. No. 7108 · 23 · 2 Rev. H