



Existing 3D 2

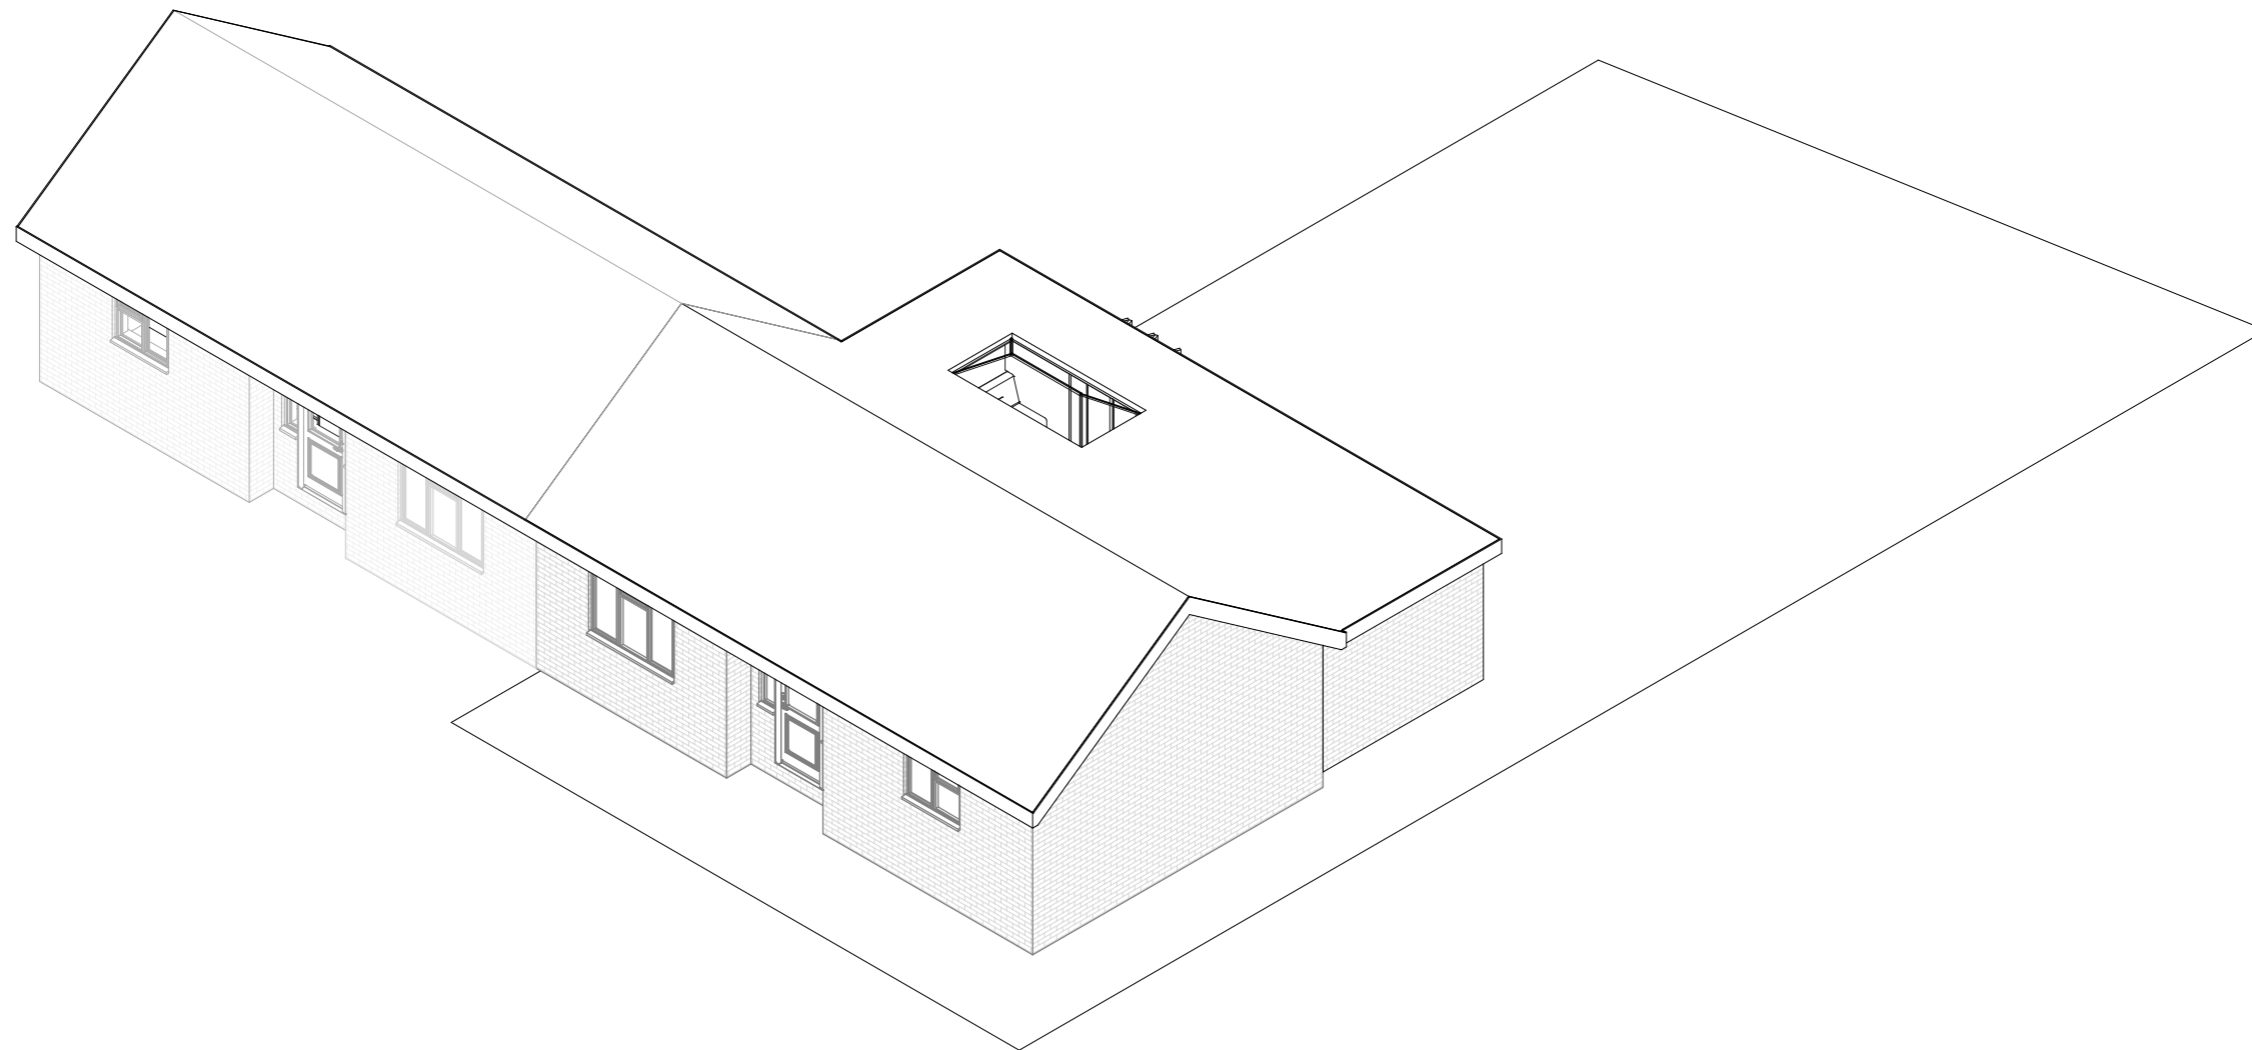

Proposed 3D 2

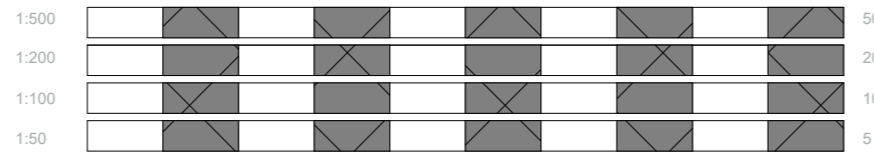

All measurement to be checked on site prior to any comment

Parkers Design Limited - The Studio @ 90, PO9 2PR

www.pexd.co.uk - info@parkersdesign.com - 07776 008822

PROJECT	6 Butts Meadow RH14 0BU		CLIENT	Rogers	
SHEET	3D 2		Date	Issue Date	Scale (@ A3)
			Drawn by	SW	DRAWING NUMBER
			Checked by	SR	P 5
					REV