

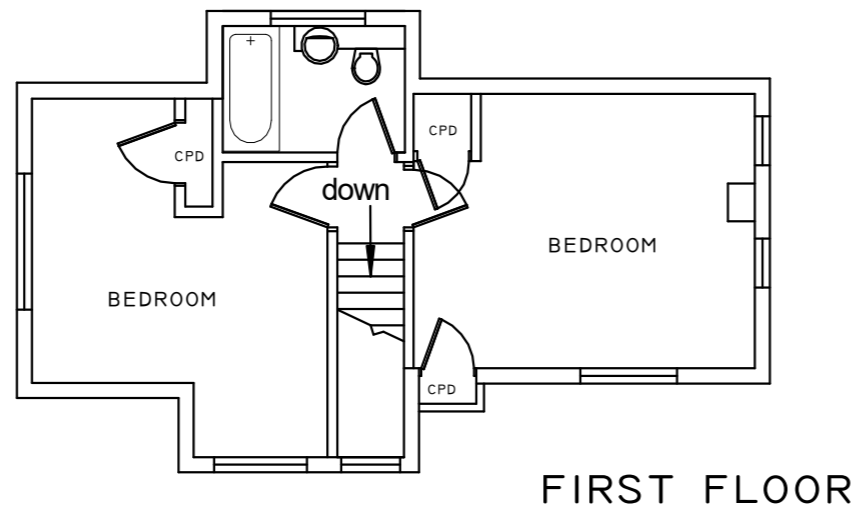


1. Do not scale from this drawing, except for planning purposes. Use figured dimensions only.
2. All dimensions must be checked on site prior to commencement of work.
3. Where applicable this drawing is to be read in conjunction with other consultant's drawings.
4. This drawing is the copyright of Innovative Options Ltd.

PROJECT SPECIFIC NOTES

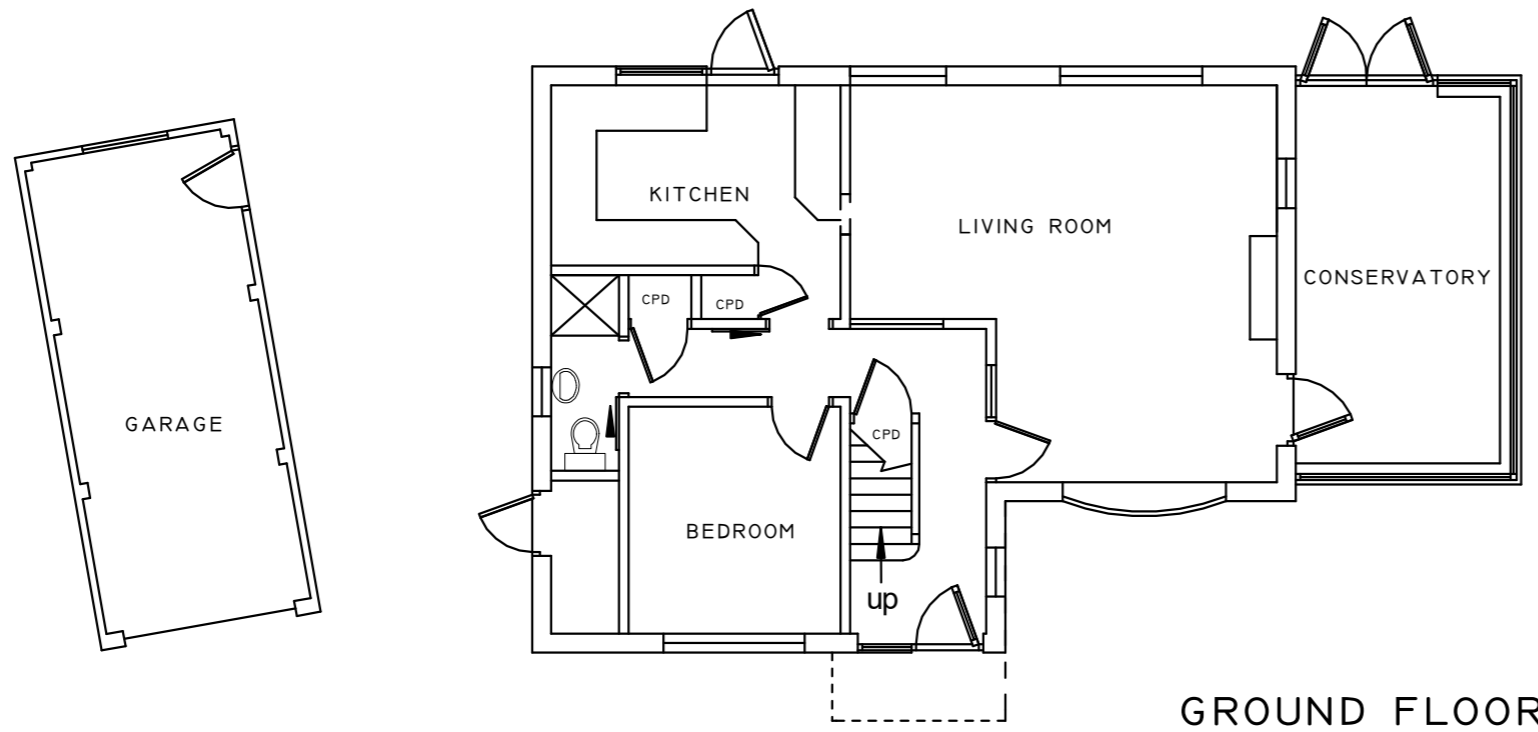

scale 1:100

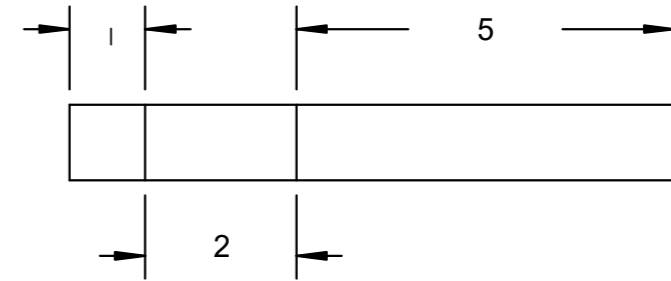

Innovative Options Ltd
 49 FONTWELL ROAD, SELSEY
 WEST SUSSEX PO20 0PL
 TELEPHONE: 07837 094171
 GEOFF-GALLOWAY@BTCONNECT.COM

CLIENT
 Penelope Smallbone

PROJECT TITLE
 Side extensions

PROJECT ADDRESS
 5 Meadowland
 Selsey
 PO20 0LA

DRAWING TITLE
 EXISTING PLANS

SCALE
 1:100 (unless stated) at A3

DATE
 January 2024

DRAWING REFERENCE
 2024102-01

PURPOSE

REVISION
 -