



23 DOWNVIEW CLOSE
 STOCKS LANE
 EAST WITTERING
 MR. B. PRATT
 NEW EXTENSION
 EXISTING / PROPOSED ELEVATIONS
 1: 100 @ A3
4401.01 PL03


A D C
 a n a l y s i s
 • d e s i g n •
 c o n s u l t a n t s

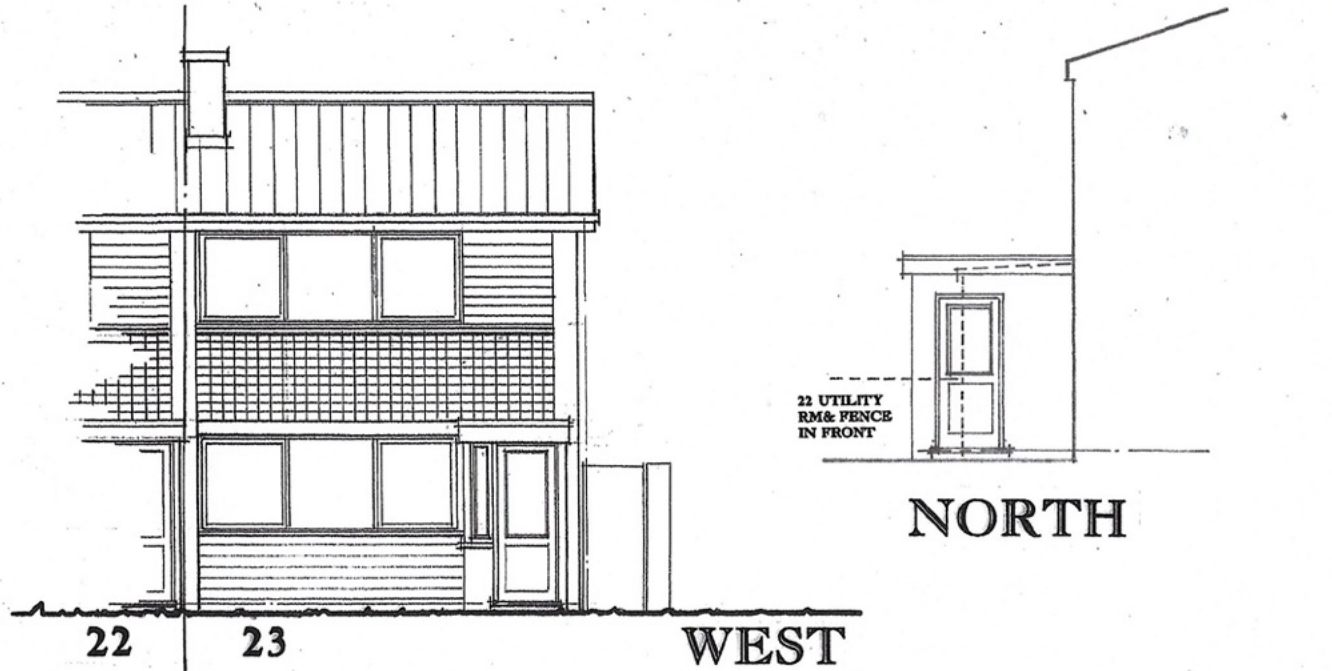


NORTH

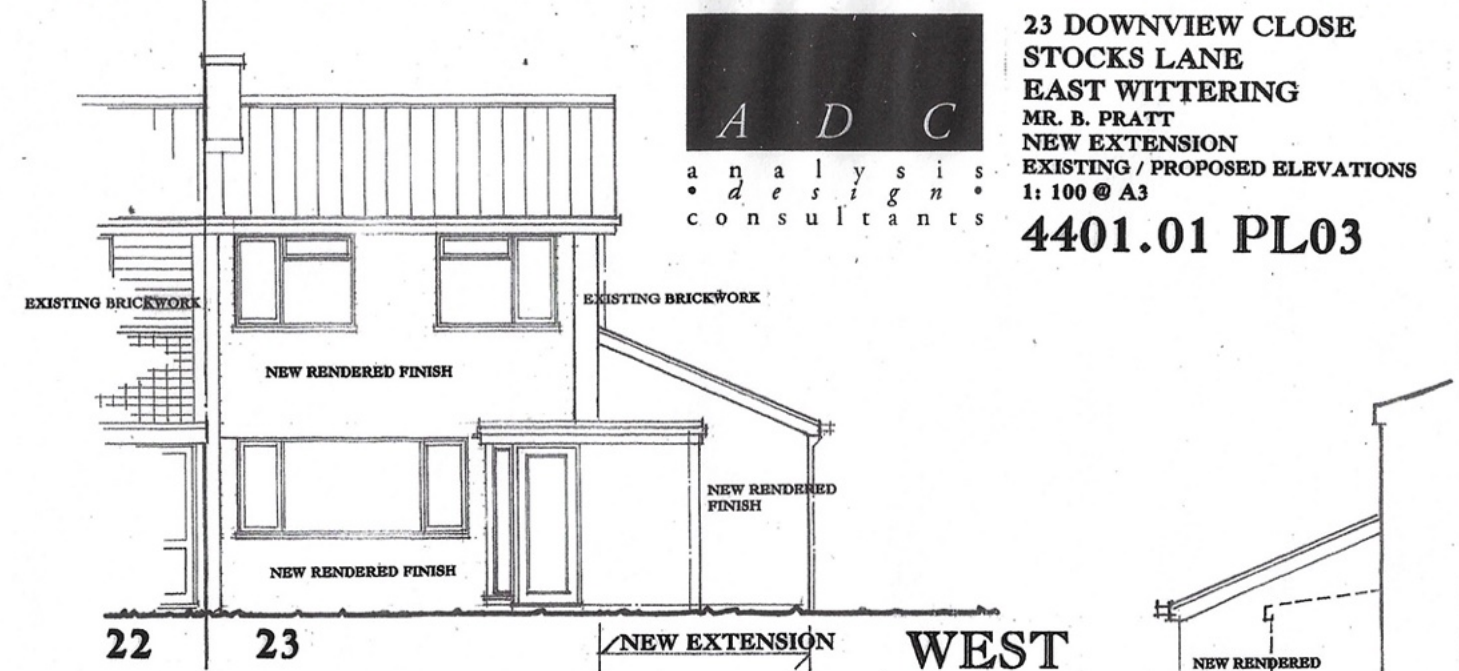

NORTH

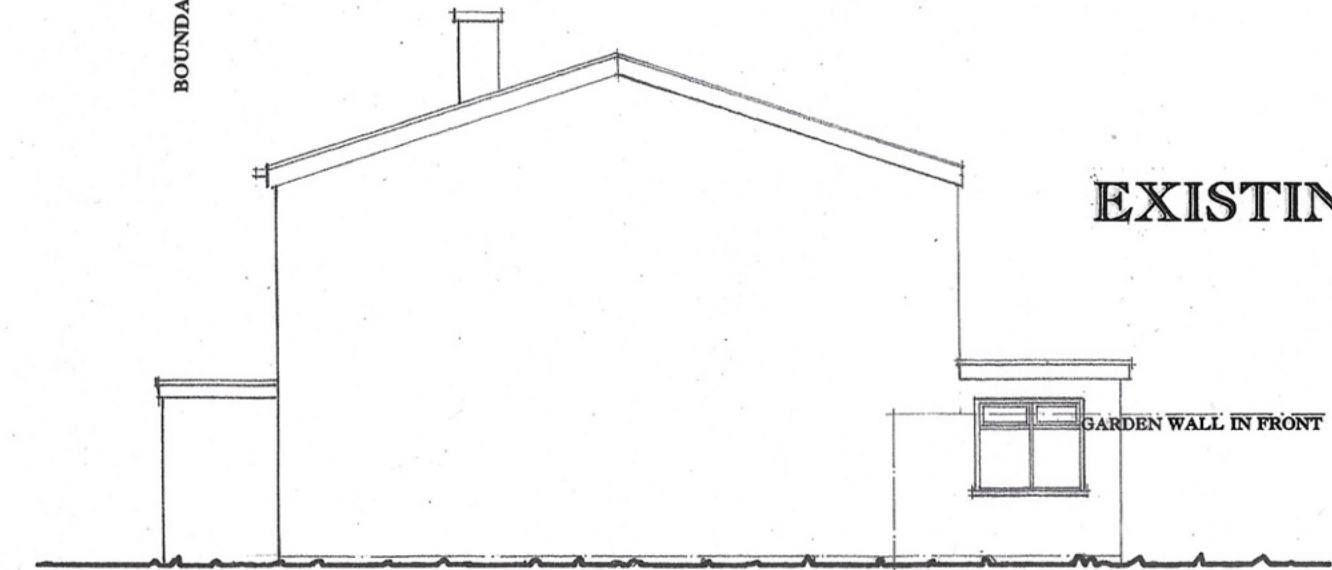

SOUTH

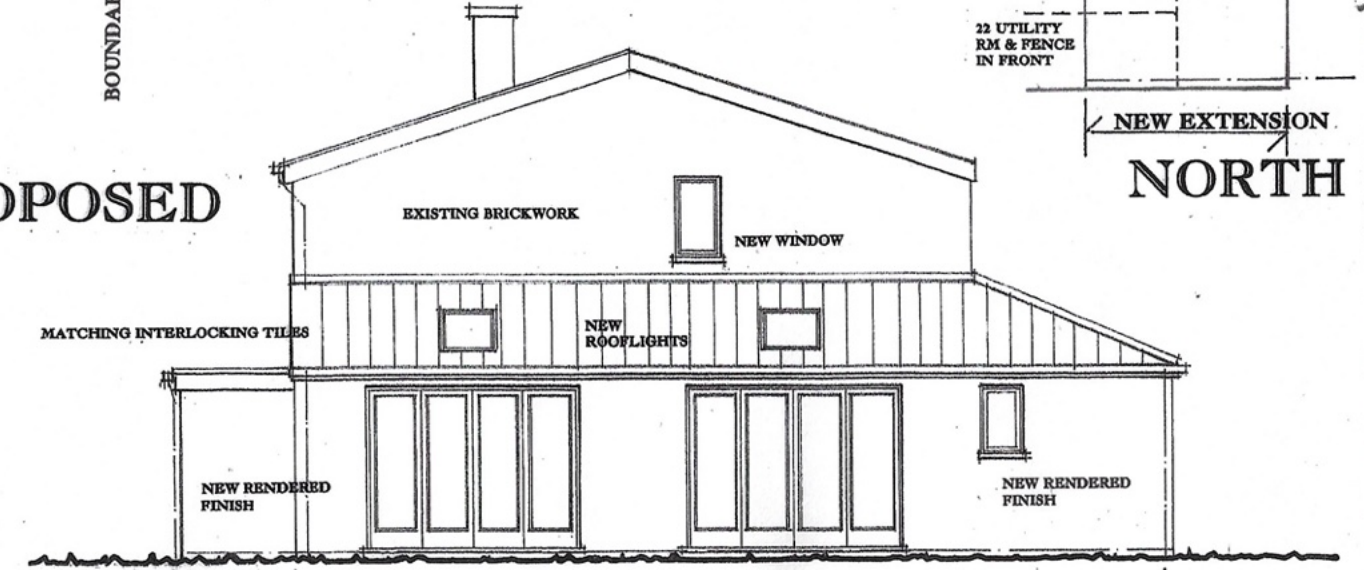


SOUTH


EXISTING / PROPOSED

MATERIALS: EXISTING
 ROOF: INTERLOCKING CONCRETE PLAIN TILES.
 WHITE PAINTED FASCIAS
 WALLS: FAIRFACED BRICKWORK TO GABLE END AND PARTY WALLS.
 TILE HANGING & BOARDING TO UPPER FLOOR TO EASTERN & WESTERN ELEVATIONS.
 JOINERY: WHITE UPVC WINDOWS AND DOORS THROUGHOUT.
 RWG'S: UPVC GUTTERING & DOWNPIPES THROUGHOUT.


MATERIALS: PROPOSED
 ROOF: MATCHING INTERLOCKING CONCRETE PLAIN TILES.
 WHITE UPVC FASCIAS
 WALLS: EXISTING FAIRFACED BRICKWORK TO GABLE END AND PARTY WALLS.
 NEW BLOCKWORK TO EXTENSION TO BE THROUGH COLOUR RENDER.
 EXISTING TILE HANGING & BOARDING TO UPPER FLOOR TO EASTERN & WESTERN ELEVATIONS TO BE REPLACED WITH MATCHING THROUGH COLOUR RENDER ON NEW INSULATED BACKING BOARD.
 RENDER COLOUR TO BE CONFIRMED.
 JOINERY: NEW UPVC WINDOWS AND DOORS THROUGHOUT.
 NEW POWDER COATED ALI SLIDING FOLDING DOORS TO EXTENSION.
 RWG'S: NEW MATCHING UPVC GUTTERING & DOWNPIPES THROUGHOUT.

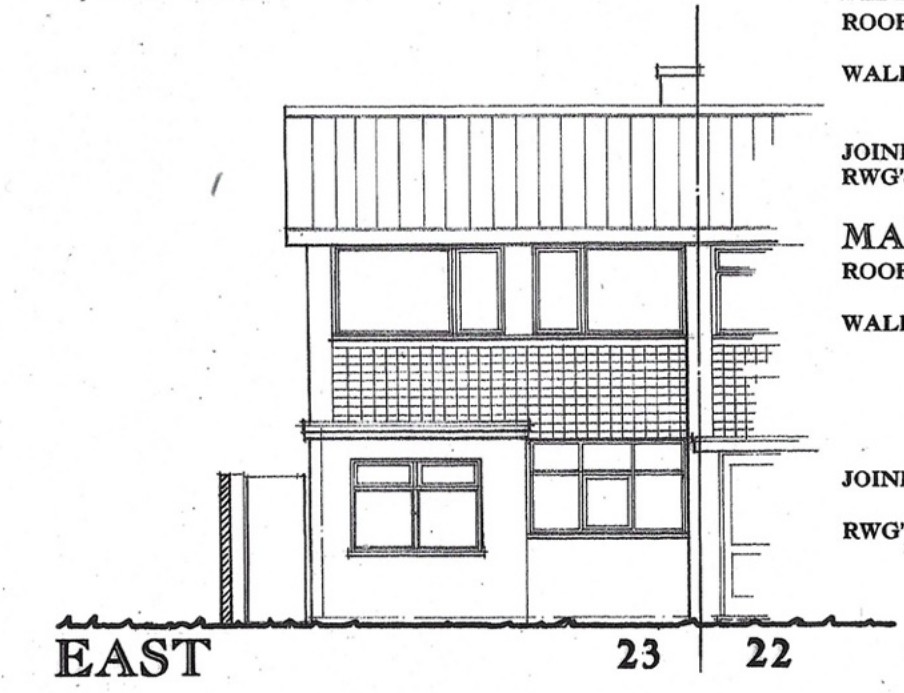

EAST

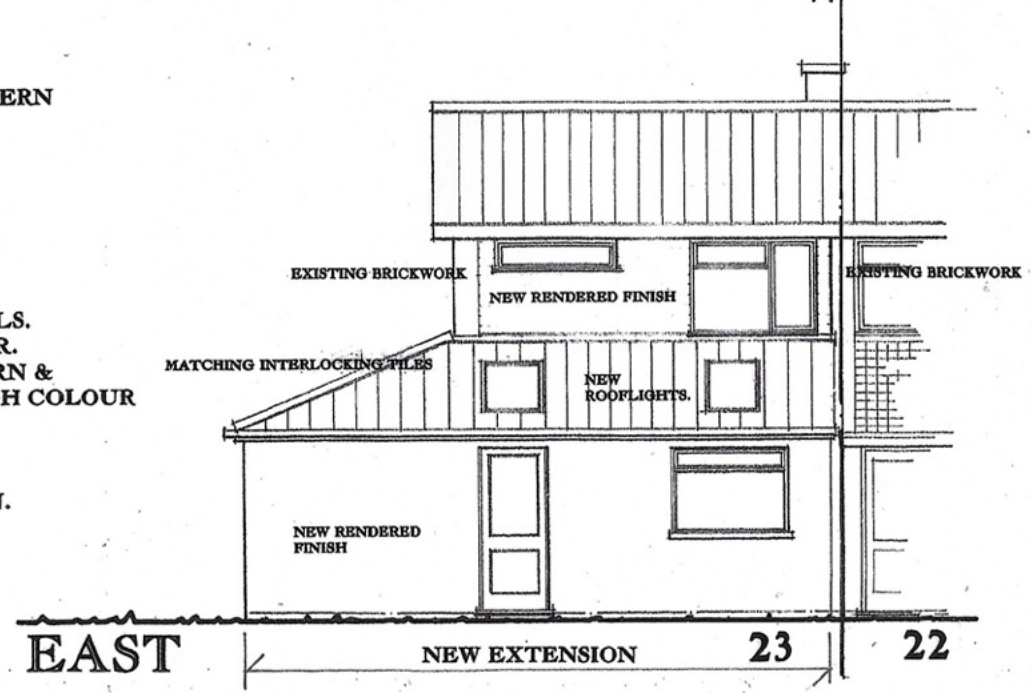

EAST

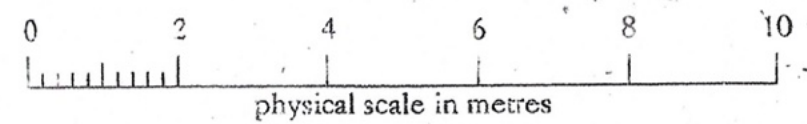

1:100