
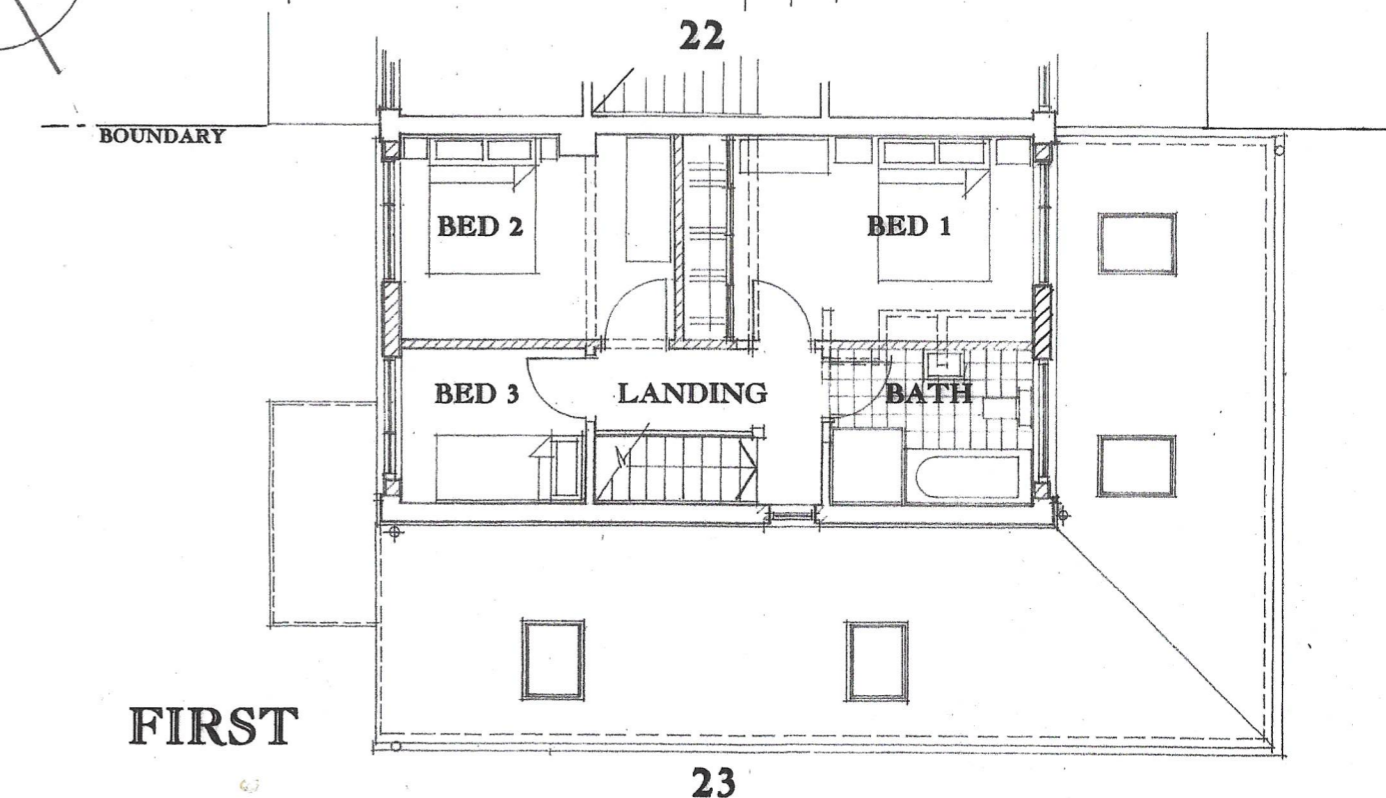
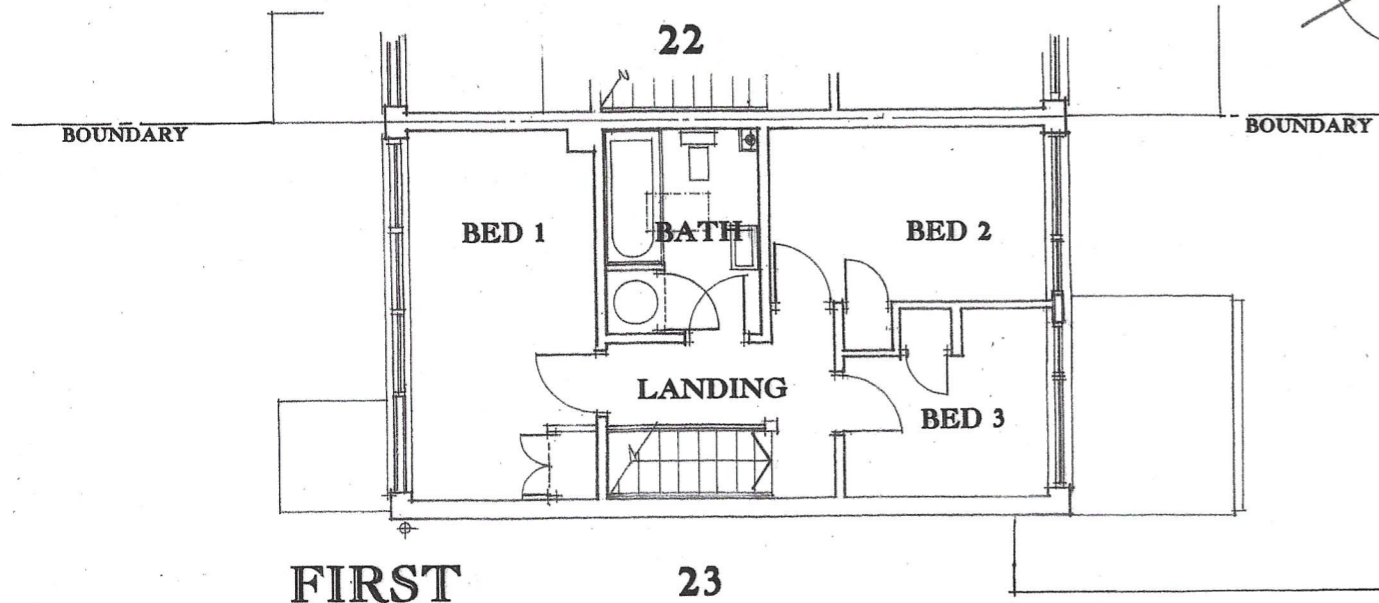
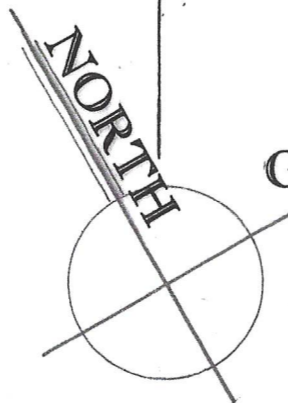
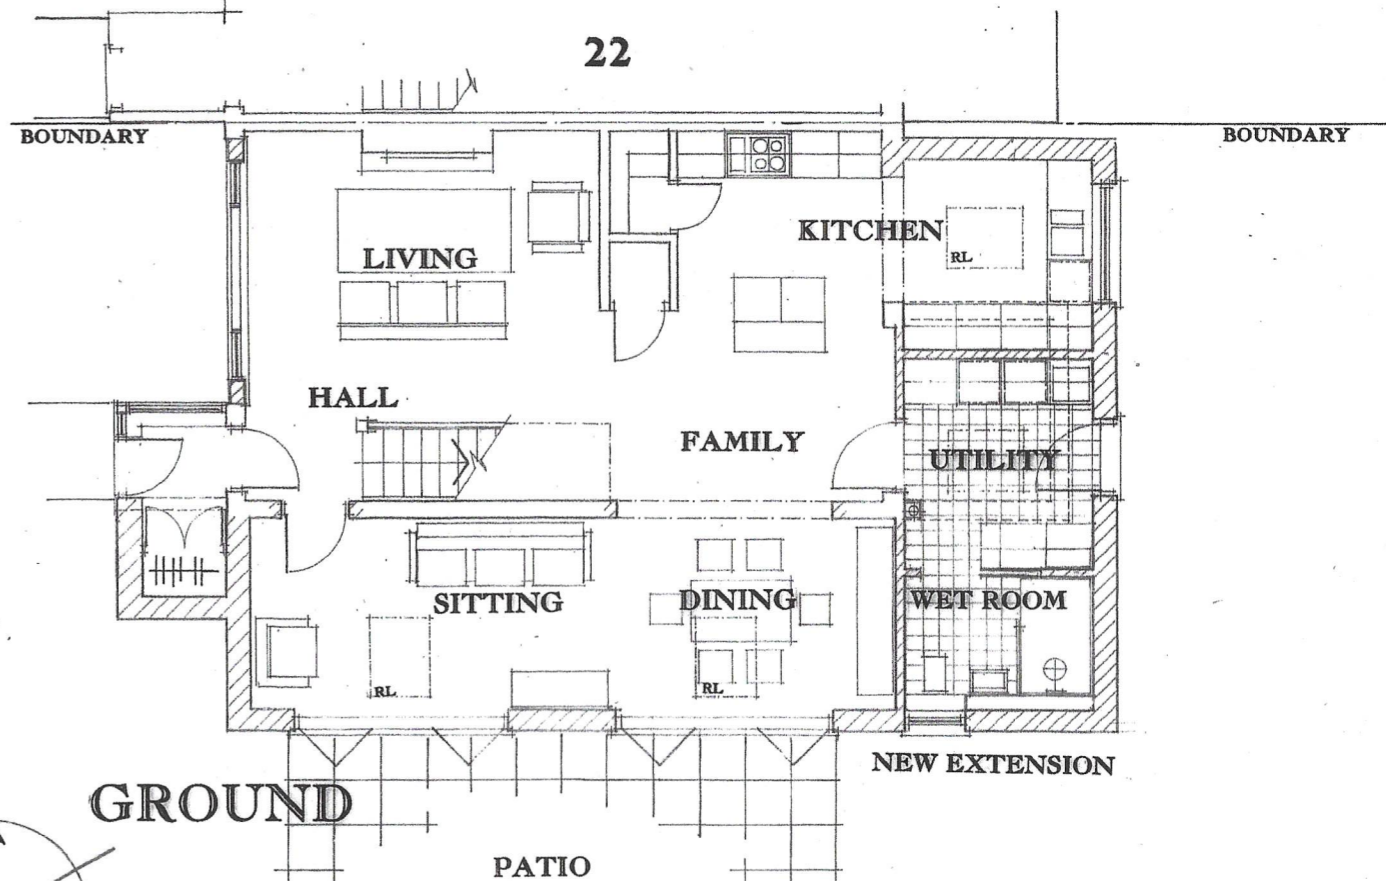



EXISTING / PROPOSED

* ANY NEW HARD LANDSCAPING TO BE DESIGNED TO ENSURE PERMEABILITY THROUGH TO SUBSOIL.
 * NO PART OF WORKS TO OVERHANG EXISTING BOUNDARY.

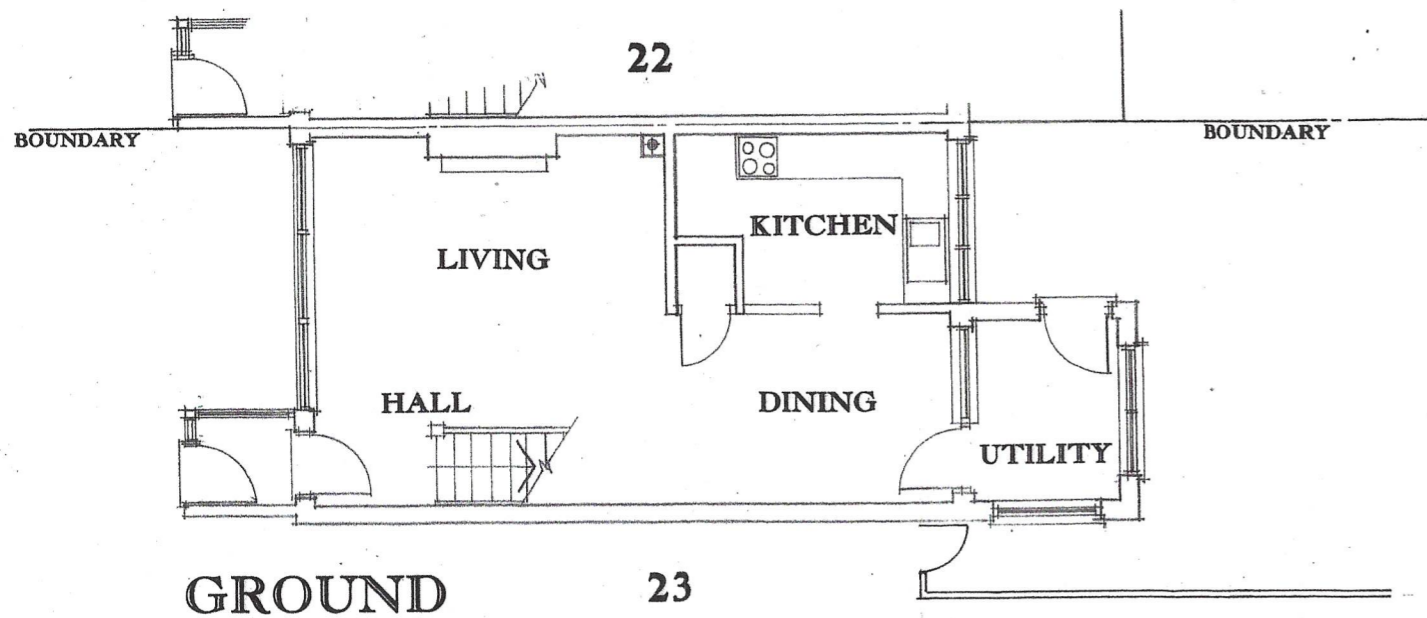

23 DOWNVIEW CLOSE
 STOCKS LANE
 EAST WITTERING
 MR. B. PRATT
 NEW EXTENSION
 EXISTING / PROPOSED PLANS
 1: 100 @ A3
4401.01 PL02

A D C
 a n a l y s i s
 • d e s i g n •
 c o n s u l t a n t s

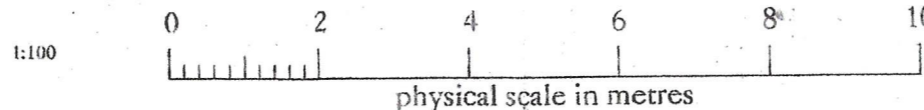

* WALLS TO BE REMOVED SHOWN DOTTED.
 NEW WALLS SHOWN HATCHED.