

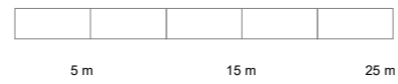


Location Plan

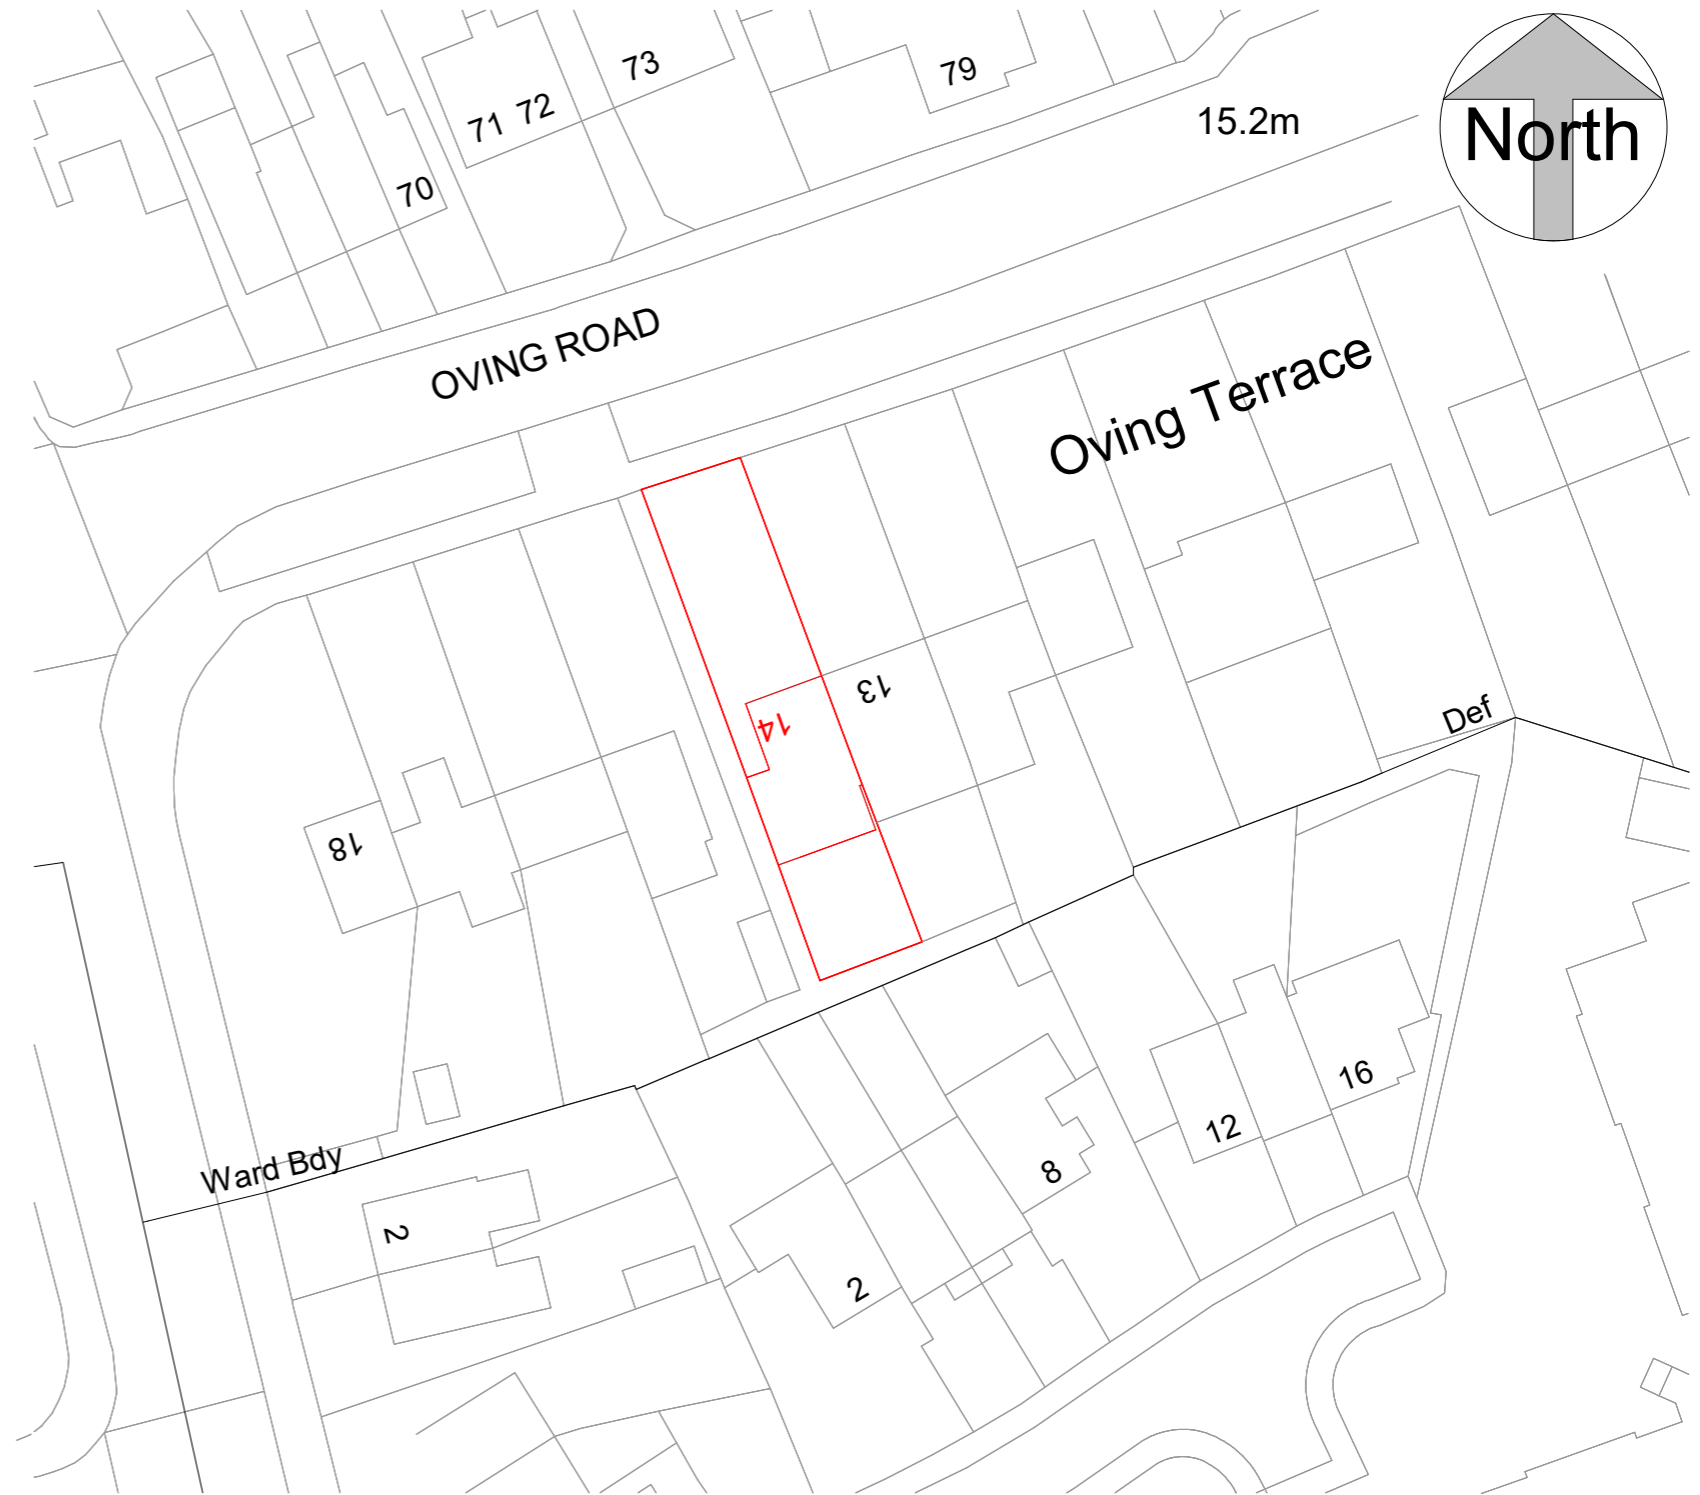

Block Plan

ReQuestAPlan
 Map number: TQRQM23087114154850
 Title: 14 Oving Terrace PO19 7ES
 Map Produced for: Parkers Design
 © Crown copyright and database rights 2023 OS 100042766

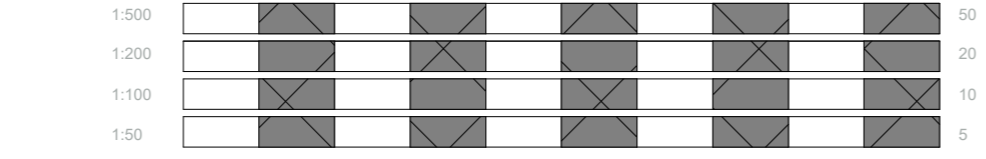

All measurement to be checked on site prior to any comment

Parkers Design Limited - The Studio @ 90, PO9 2PR
 www.pexd.co.uk - info@parkersdesign.com - 07776 008822

PROJECT 14 Oving Terrace Oving Road PO19 7ES	CLIENT Owner		
	Date	Issue Date	Scale (@ A3) As indicated
SHEET Site Pan	Drawn by SW	DRAWING NUMBER P 0	REV
	Checked by SR		