




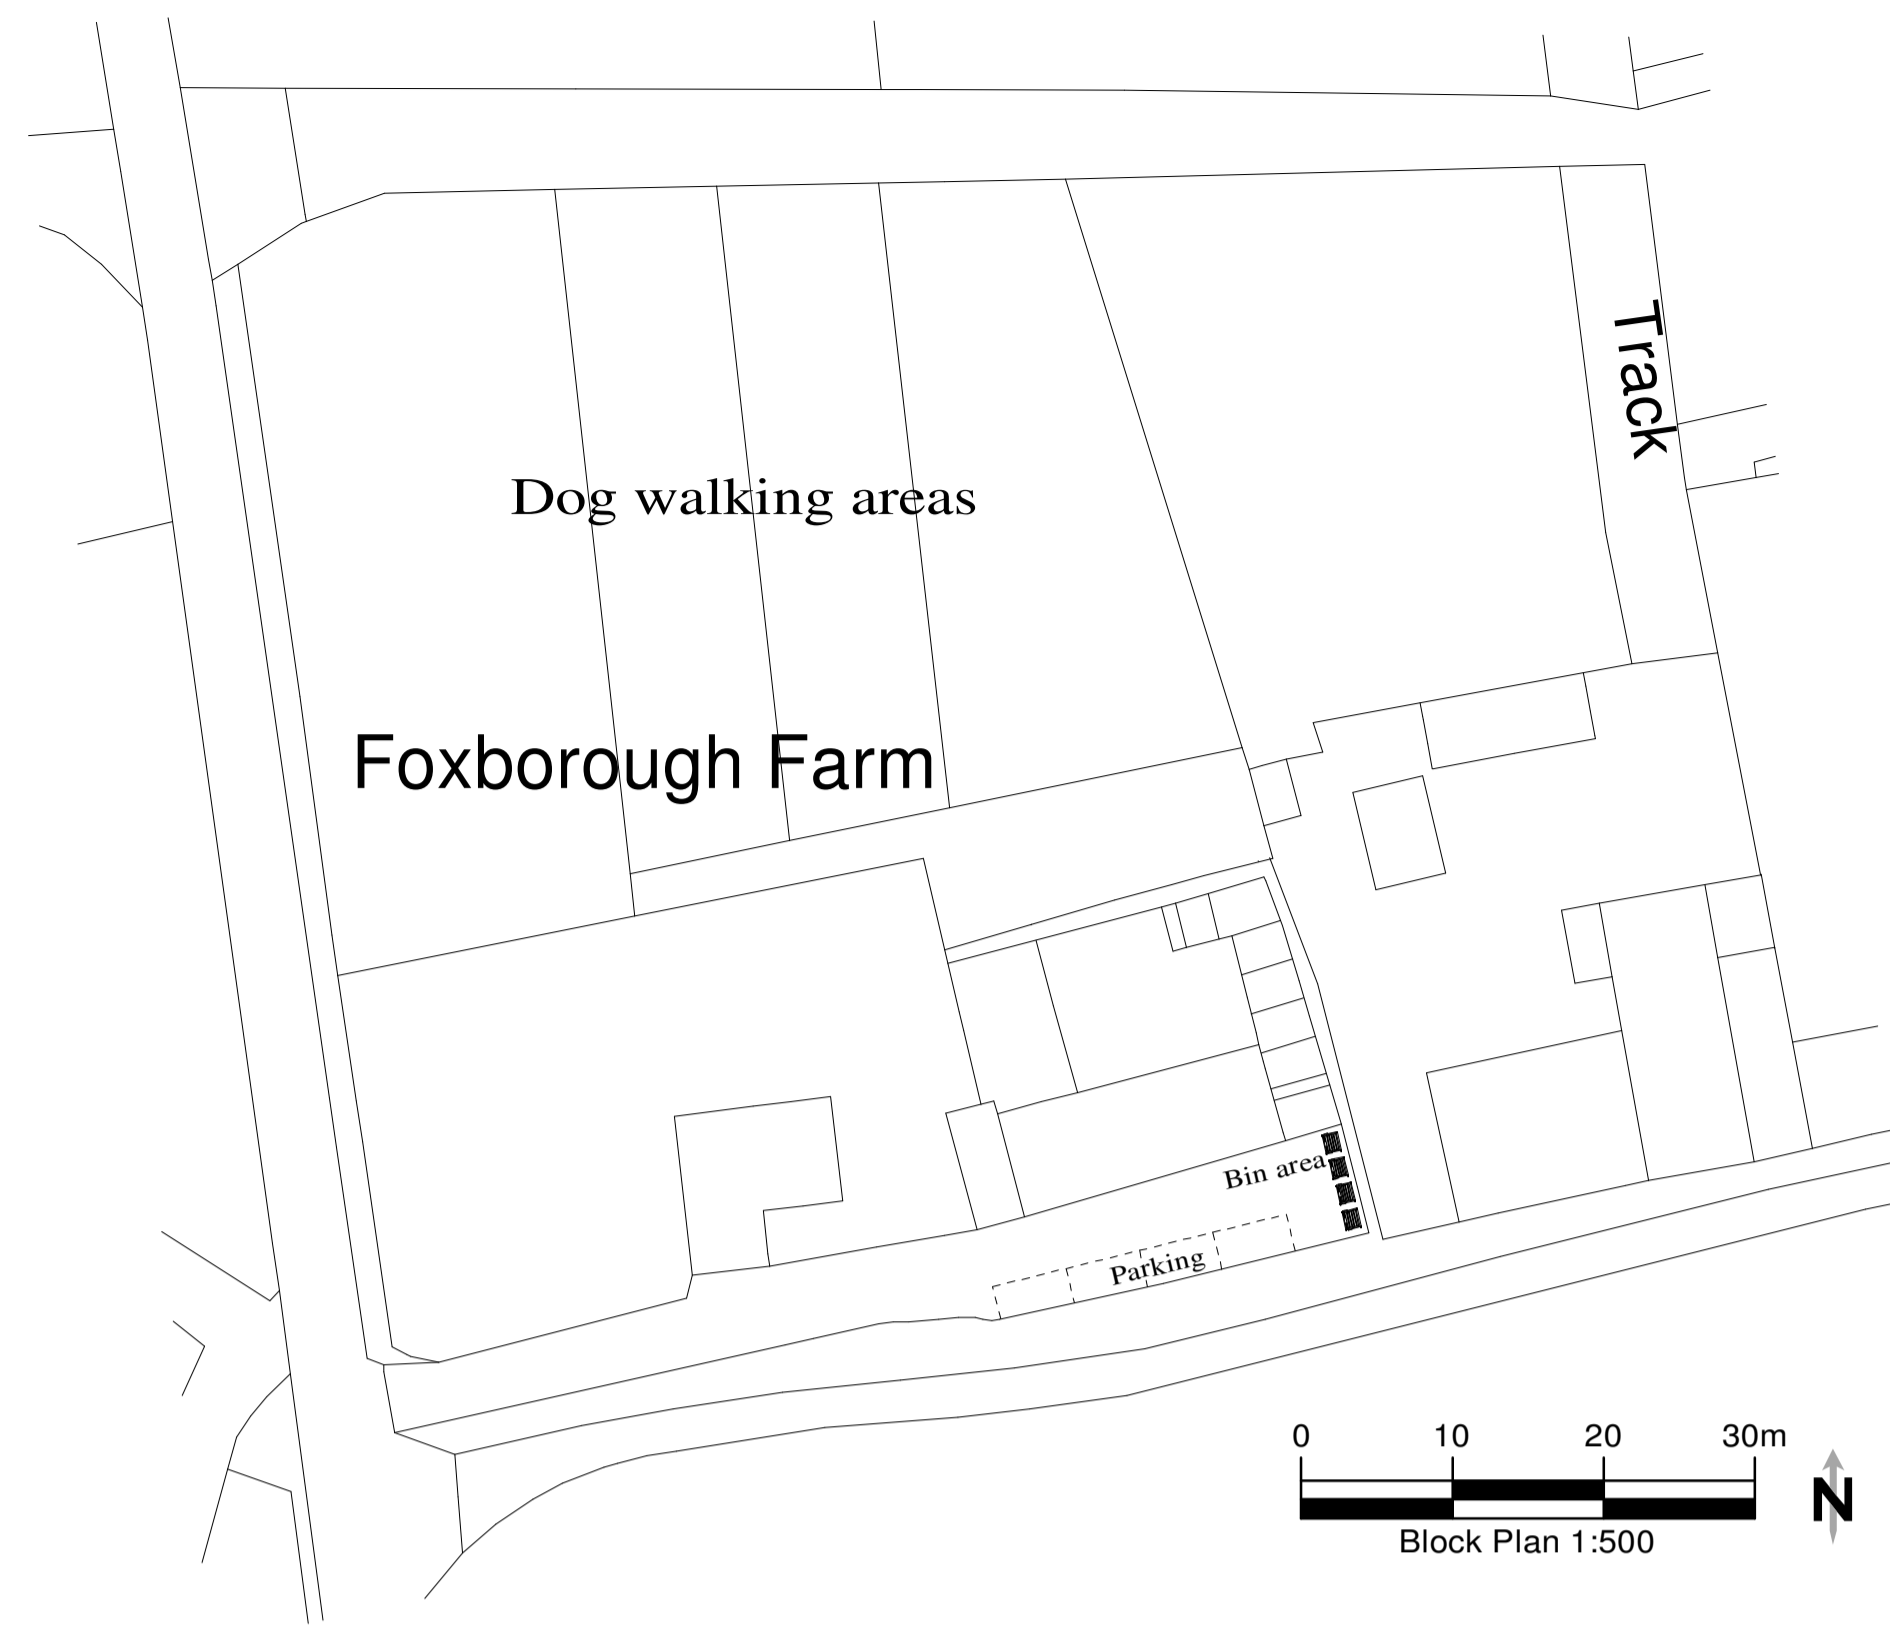


Existing Block Plan

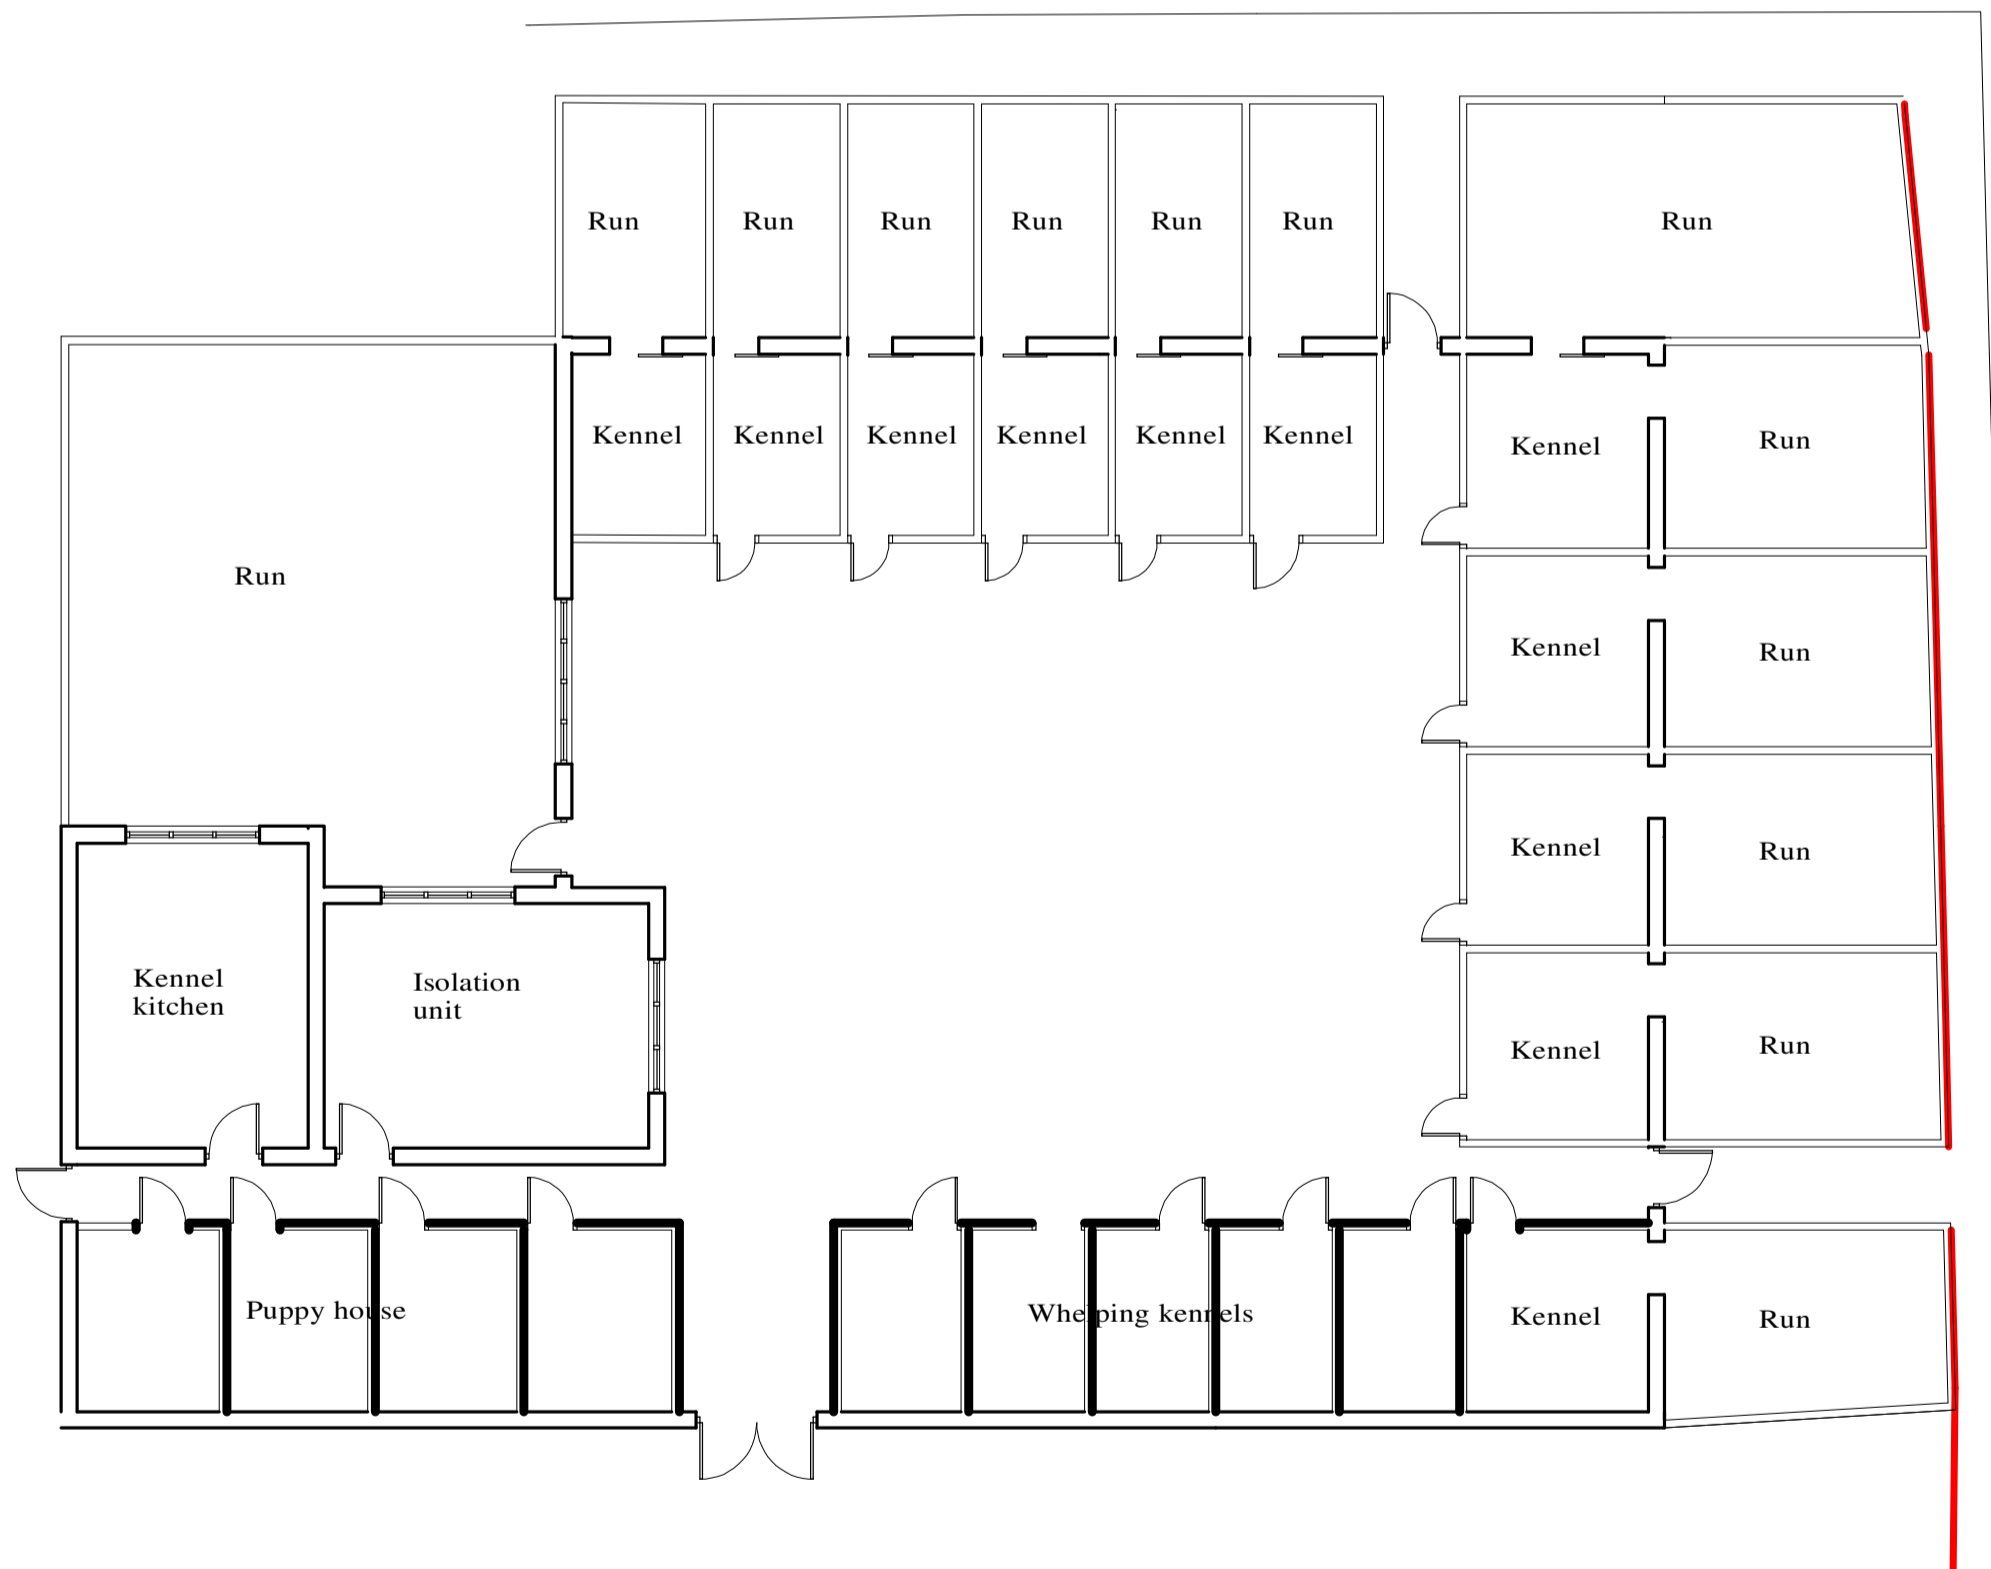


Proposed Block Plan

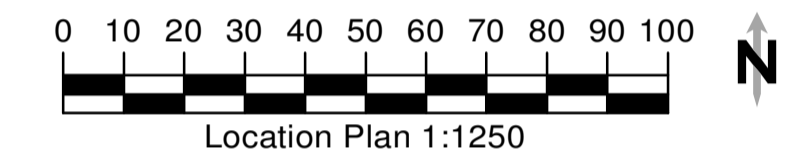

Existing Plan

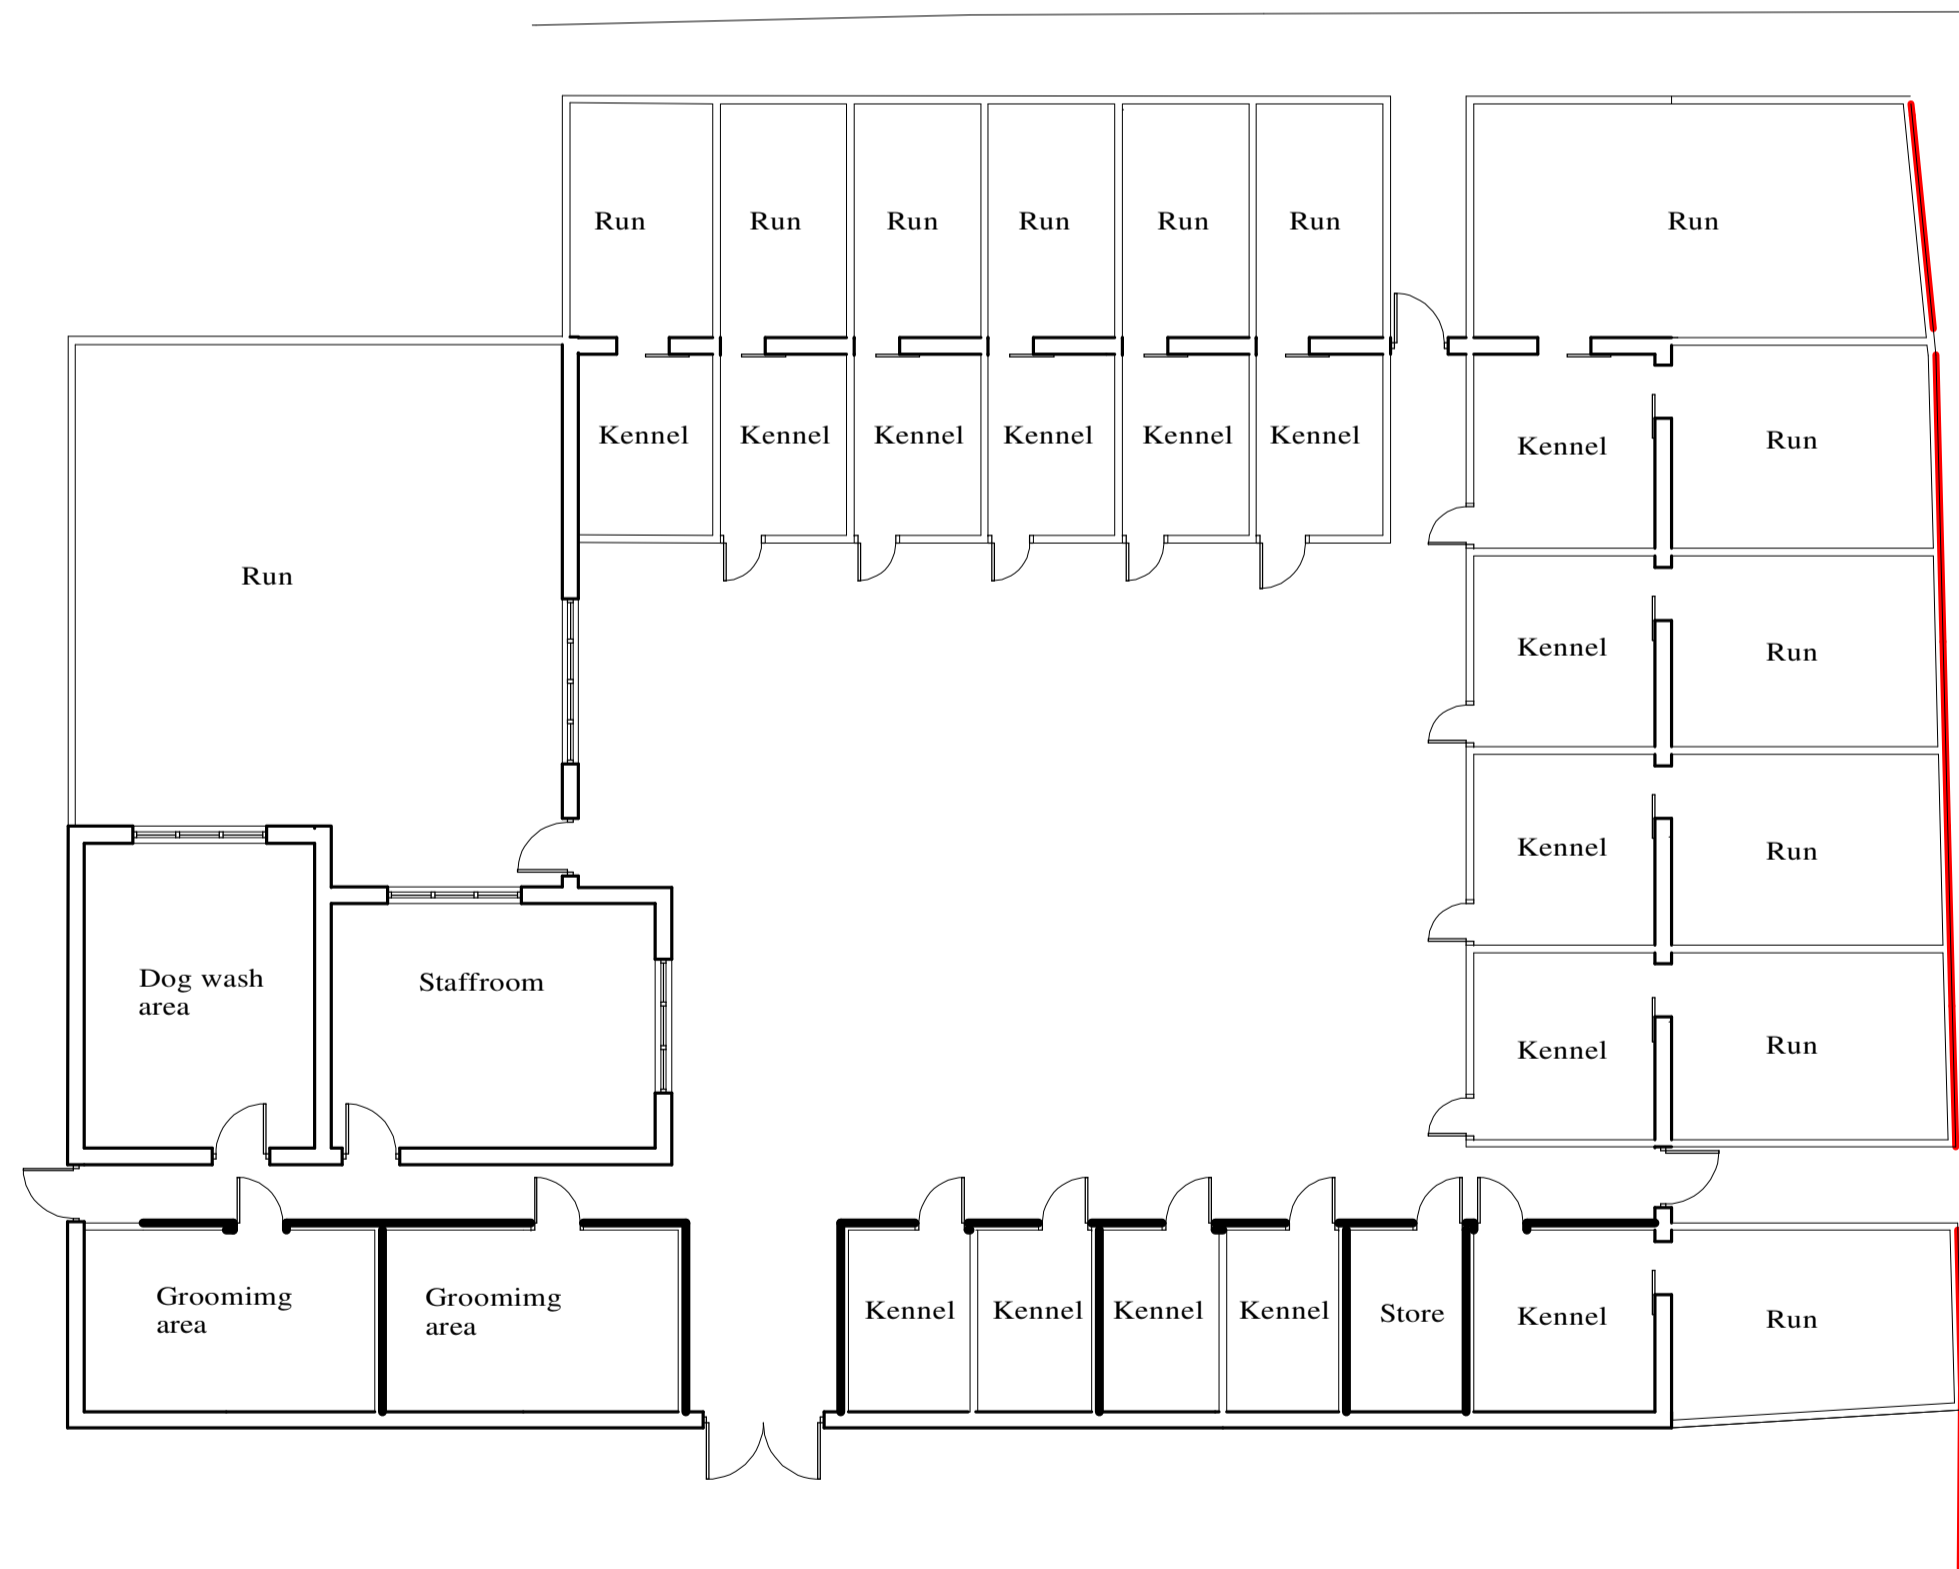

Proposed Plan

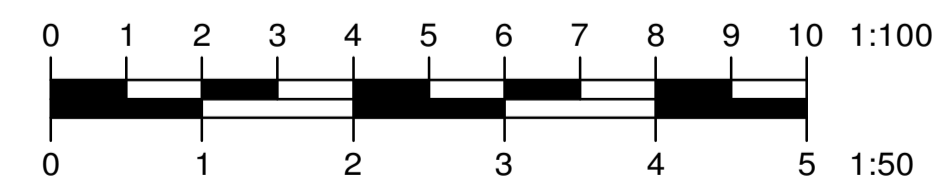

**CHANGE OF USE FROM
DOG BREEDING KENNELS
TO DOG BOARDING AND
DAY CARE AT:
FOXBOROUGH FARM
FOXBOROUGH HILL,
WOODNESBOROUGH.**

E.K.Drawing Service Ltd.
23 Swinburne Avenue, Broadstairs, Kent, CT10 2DP
Telephone/Fax 01843 860312
E-mail ekds.ltd@btconnect.com

DATE	16-02-24	DRAWING NUMBER	
SCALE	1:100, 1:500	BDG	1205
DRAWN BY	J.A.Lowden	PAPER SIZE A1	
DO NOT SCALE DRAWING, WRITTEN OR SITE DIMENSIONS ONLY			
AMENDMENTS	A	B	C D E