


Current Side Profile of Garage & Shed, East Elevation

Scale: 1cm = 30cm

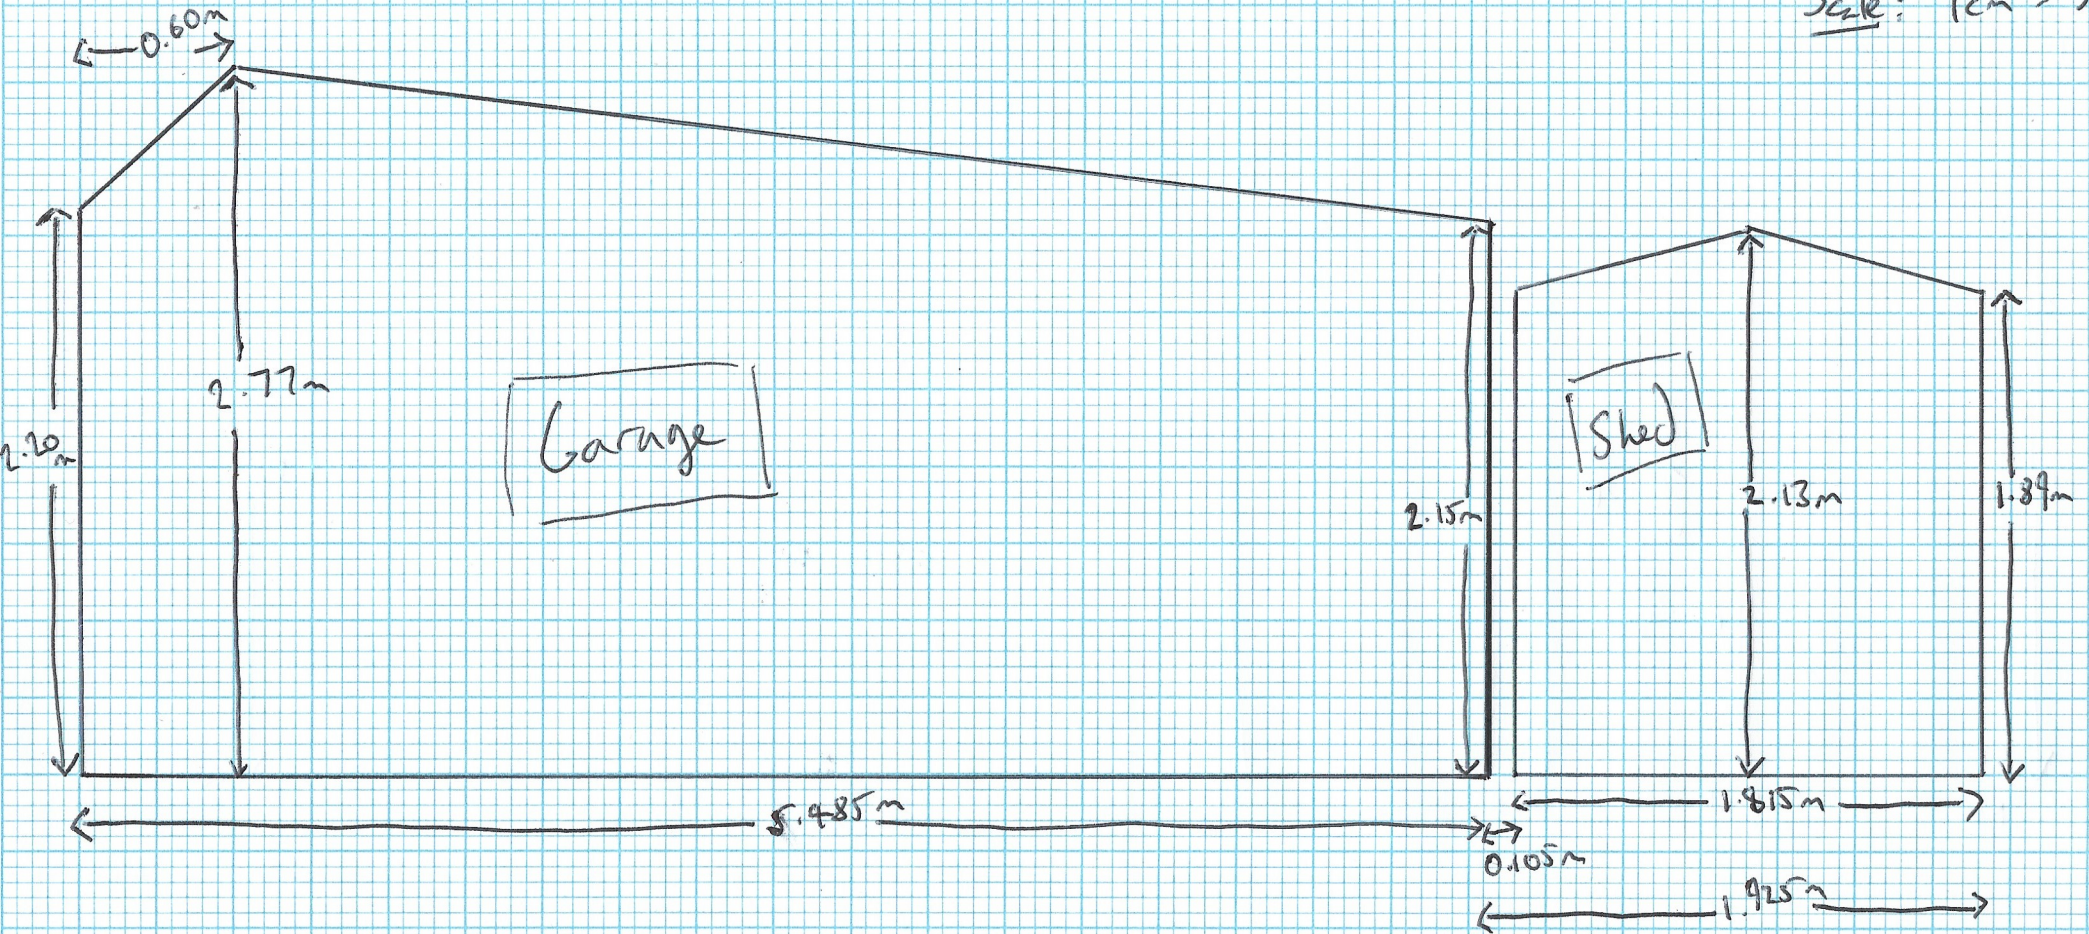

Proposed New Side Profile, East Elevation

Scale: 1cm = 30cm

/// = New brickwork
to match
existing

