


All dimensions to be checked on site.
Do not scale from this drawing, work to figured dimensions only.
Any omissions or discrepancies shall be reported to the Architect.

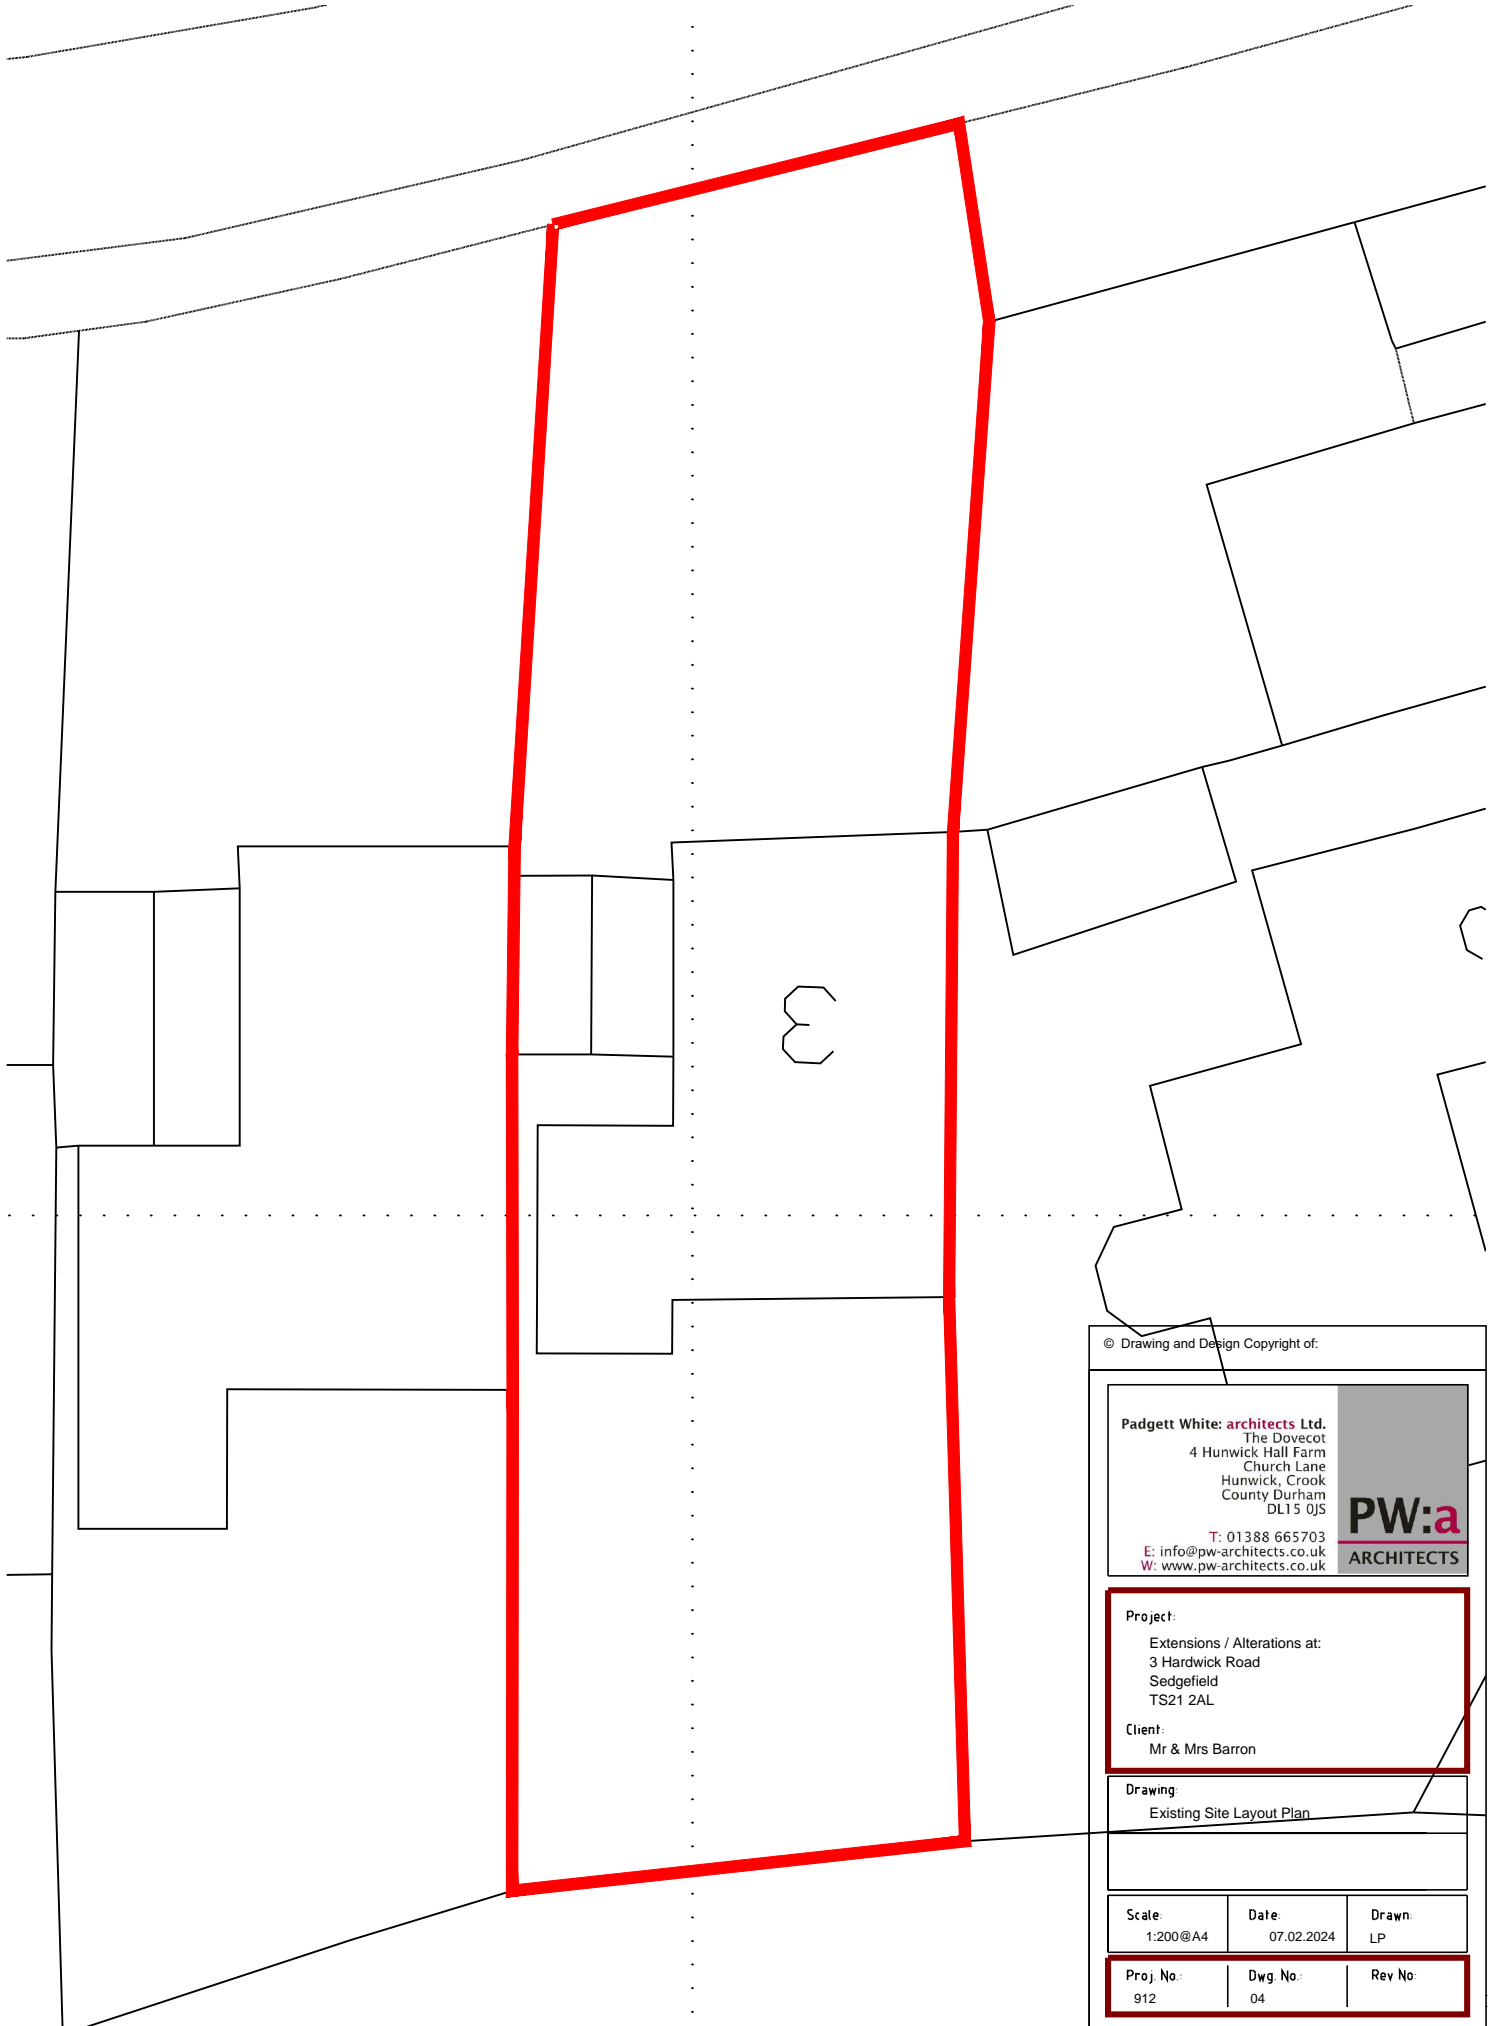

© Drawing and Design Copyright of:

<p>Padgett White: architects Ltd. The Dovecot 4 Hunwick Hall Farm Church Lane Hunwick, Crook County Durham DL15 0JS</p> <p>T: 01388 665703 E: info@pw-architects.co.uk W: www.pw-architects.co.uk</p>		
<p>Project: Extensions / Alterations at: 3 Hardwick Road Sedgefield TS21 2AL</p> <p>Client: Mr & Mrs Barron</p>		
<p>Drawing: Existing Site Layout Plan</p>		
<p>Scale: 1:200@A4</p>	<p>Date: 07.02.2024</p>	<p>Drawn: LP</p>
<p>Proj. No.: 912</p>	<p>Dwg. No.: 04</p>	<p>Rev No.:</p>