


All dimensions to be checked on site.
Do not scale from this drawing, work to figured dimensions only.
Any omissions or discrepancies shall be reported to the Architect.

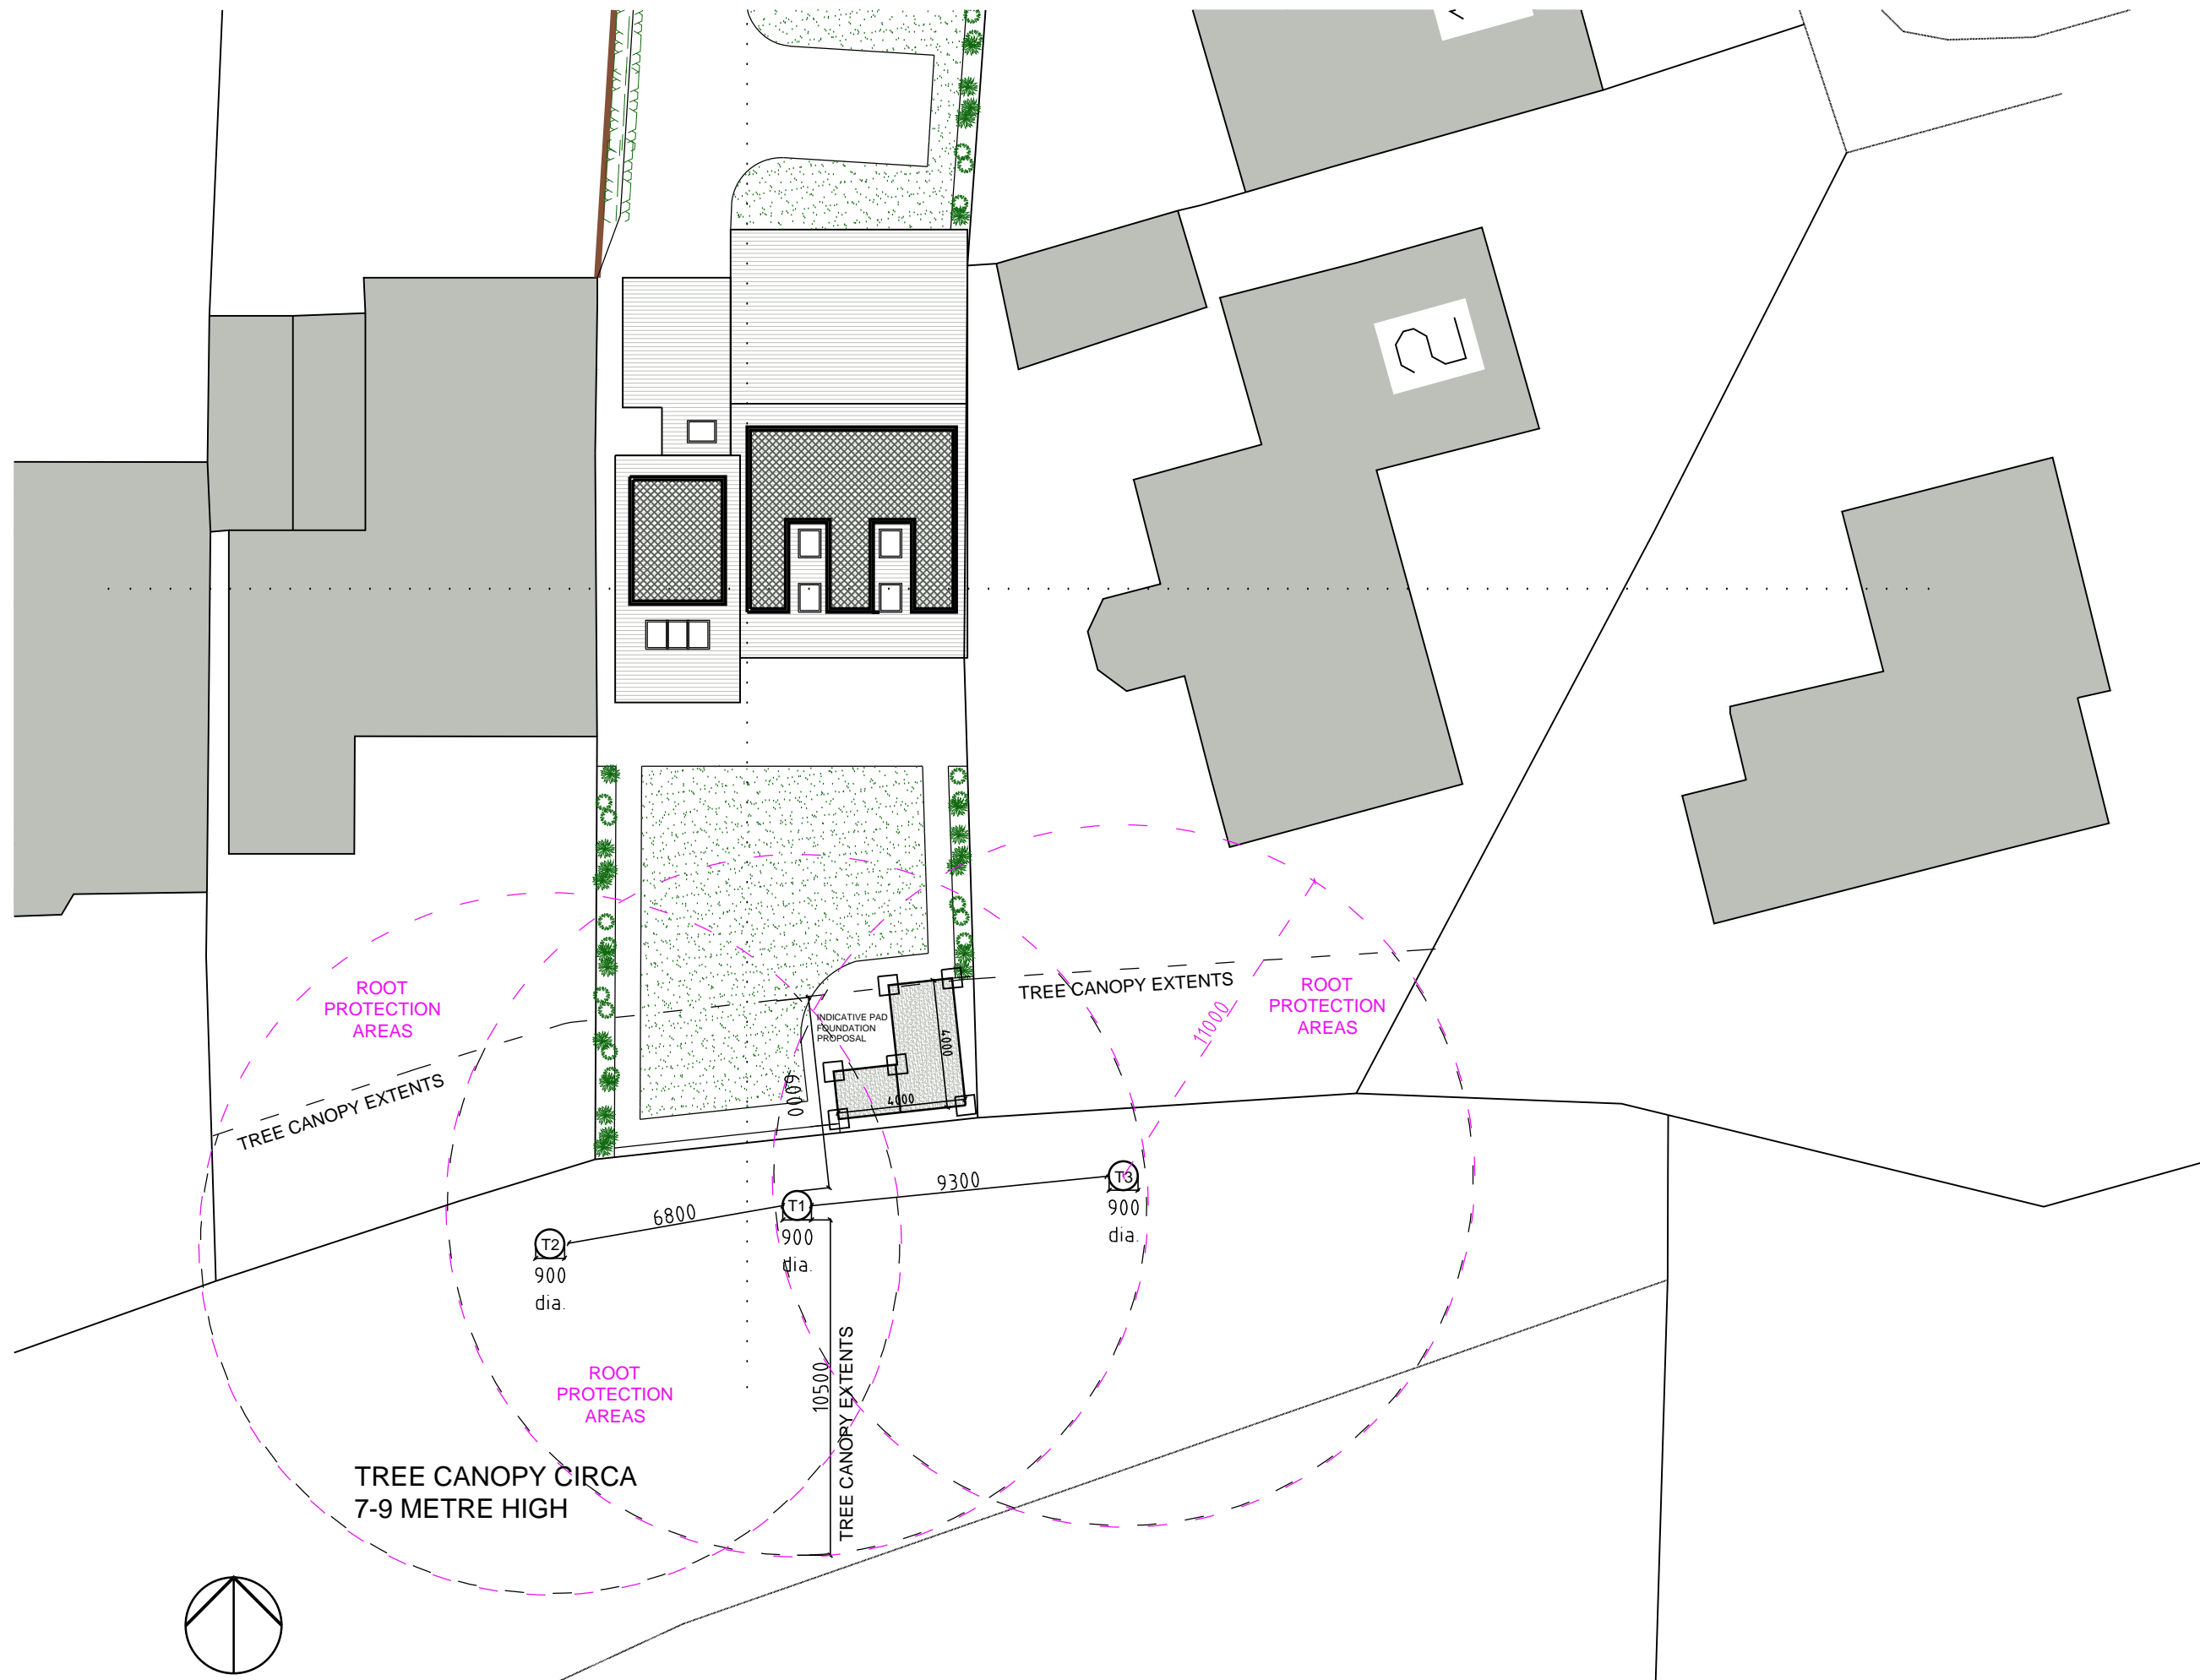

ROOT PROTECTION AREAS
TREE CANOPY EXTENTS

TREE CANOPY EXTENTS
ROOT PROTECTION AREAS

TREE CANOPY CIRCA
7-9 METRE HIGH

TREE CANOPY EXTENTS

T2
900
dia.

T1
900
dia.

T3
900
dia.

6800


9300

0009

4000

6000

11000

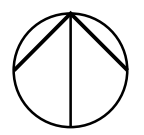

Ordnance Survey (c) Crown Copyright 2024. All rights reserved. Licence number 100022432

© Drawing and Design Copyright of:

Padgett White: architects Ltd.
The Dovecot
4 Hunwick Hall Farm
Church Lane
Hunwick, Crook
County Durham
DL15 0JS
T: 01388 665703
E: info@pw-architects.co.uk
W: www.pw-architects.co.uk

PW:a
ARCHITECTS

Project:
Extensions / Alterations at:
3 Hardwick Road
Sedgefield
TS21 2AL

Client:
Mr & Mrs Barron

Drawing:
Tree Plan

Scale: 1:200@A3	Date: 07.02.2024	Drawn: LP
Proj. No.: 912	Dwg. No.: 06	Rev No.: