

Plant Symbols

- Proposed Plant to be Laid by Developer**
- 25mm PVC Duct
 - 50mm PVC Duct
 - 90mm PVC Duct
 - Other Duct to Openreach Specification

A number in brackets above the duct will indicate where there is more than 1 bore. e.g.

- Joint Box built to Openreach Specification**
- Duct Tee
 - Reducer

Plot information

- Plot Number**
- 256
- Distribution Point Location**
- A
- Joint box**
- Distribution Point Identifier


Openreach Proposed Plant

- Duct**
- Duct
 - Joint box
 - Manhole
 - Pole
 - Duct Tee
 - Reducer
 - Cabinet

Openreach Existing Plant

- Duct**
- Duct
 - Joint Box
 - Manhole
 - Pole
 - Duct Tee
 - Reducer
 - Cabinet

Important Notice
Openreach's jointing chambers onsite are to be a JMF104 (unless stated otherwise). These are designed to be constructed in the footway and should in no circumstances be placed in surfaces that will eventually be adoptable carriageway. If you are in doubt as to whether a jointing chamber proposed by us will end up in adoptable carriageway you should contact your FBC before work commences.

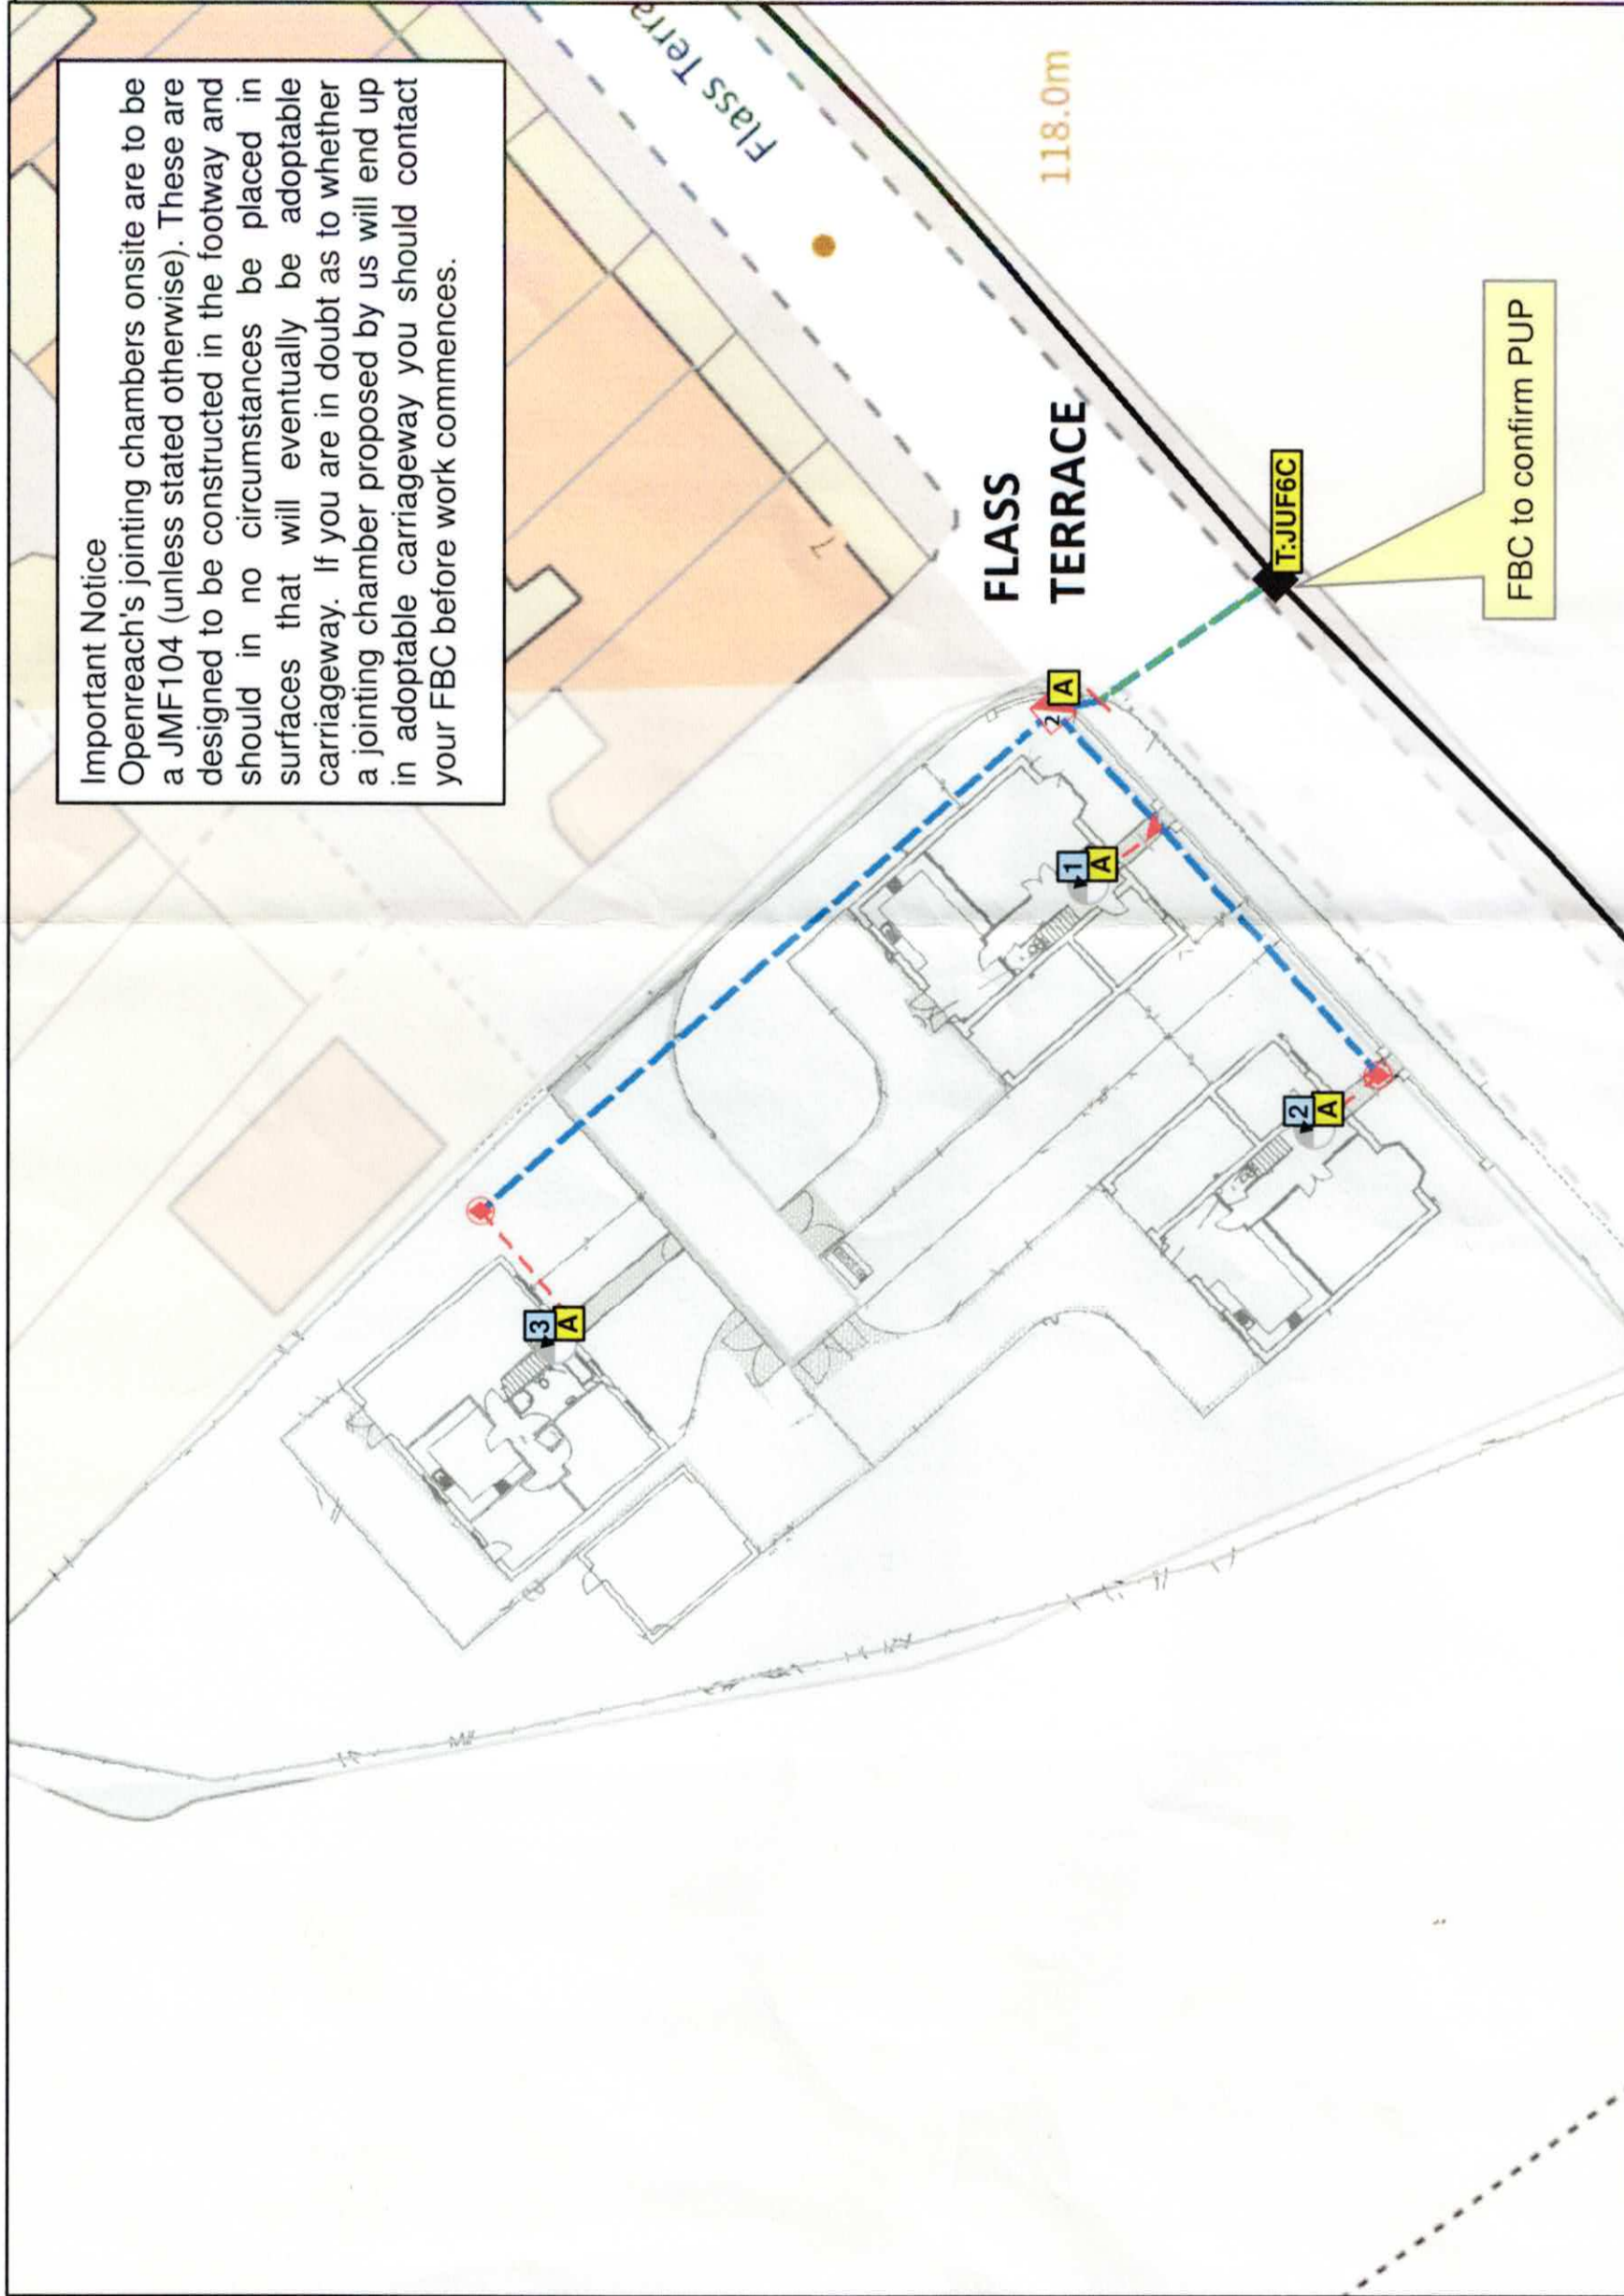

Job Description:
DSI-Land west of Flass Terrace, Esh Winning, Durham, NEW BRANCEPETH, DH7 9QA

Copyright Information:
This material is Based upon Crown Copyright and is reproduced with the permission of Land and Property Services under delegated authority from the Controller of Her Majesty's Stationery Office, © Crown copyright and database rights Licence No 100,210

Notes:

Please note this proposal is subject to survey with the Openreach New Site Representative. FBC to also agree exact offsite duct link.
Please note - This proposal assumes the developer will carry out all works as indicated on the plan and under the terms in the accompanying letter. If the developer is unable or unwilling to carry out these works as proposed, Openreach may alter the proposed layout and terms accordingly.



Exchange Area: NEW BRANCEPETH

Planned By: Kavitha

NSI: NBU/000 **Issue No:** 1

Map Reference: NZ 2042

Date: 06/11/2023 **Page No:** 1 of 1