

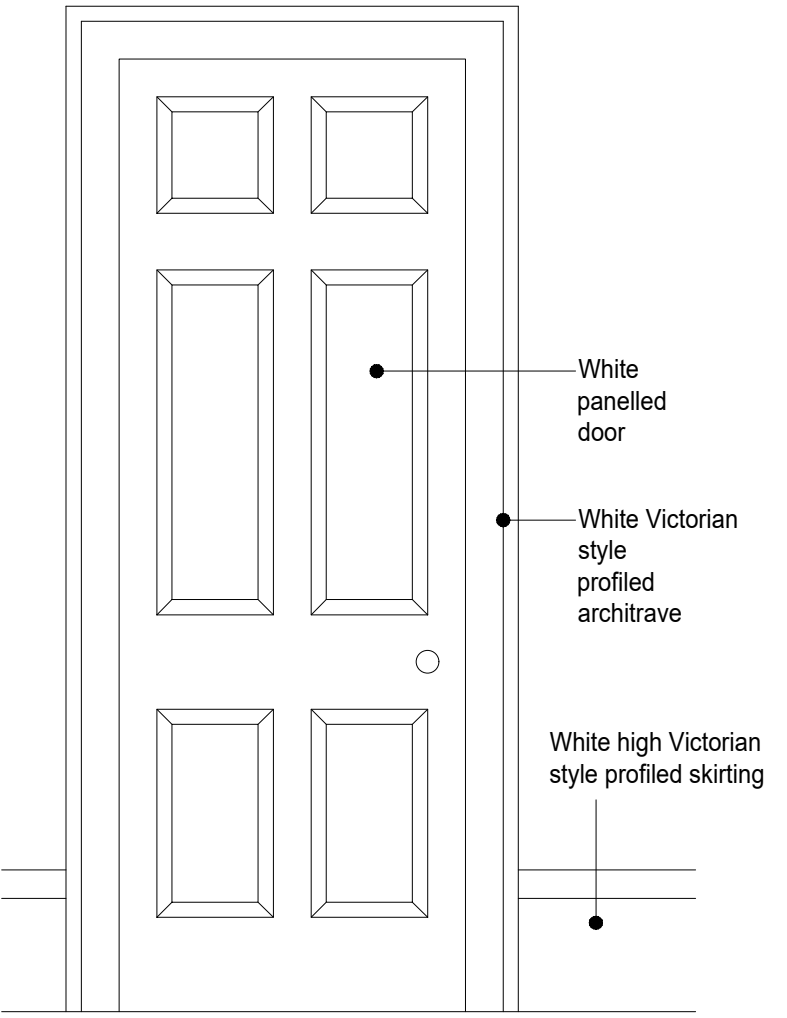


Do not scale. Use figured dimensions only. Any discrepancies to be reported to the Architect.

rev	description	date	drawn

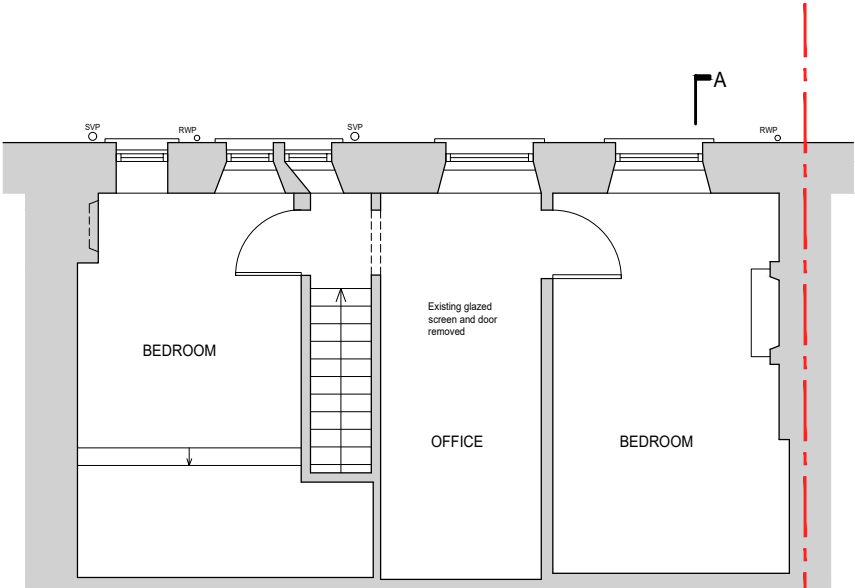

* White Panelled Door as Proposed - 1:20

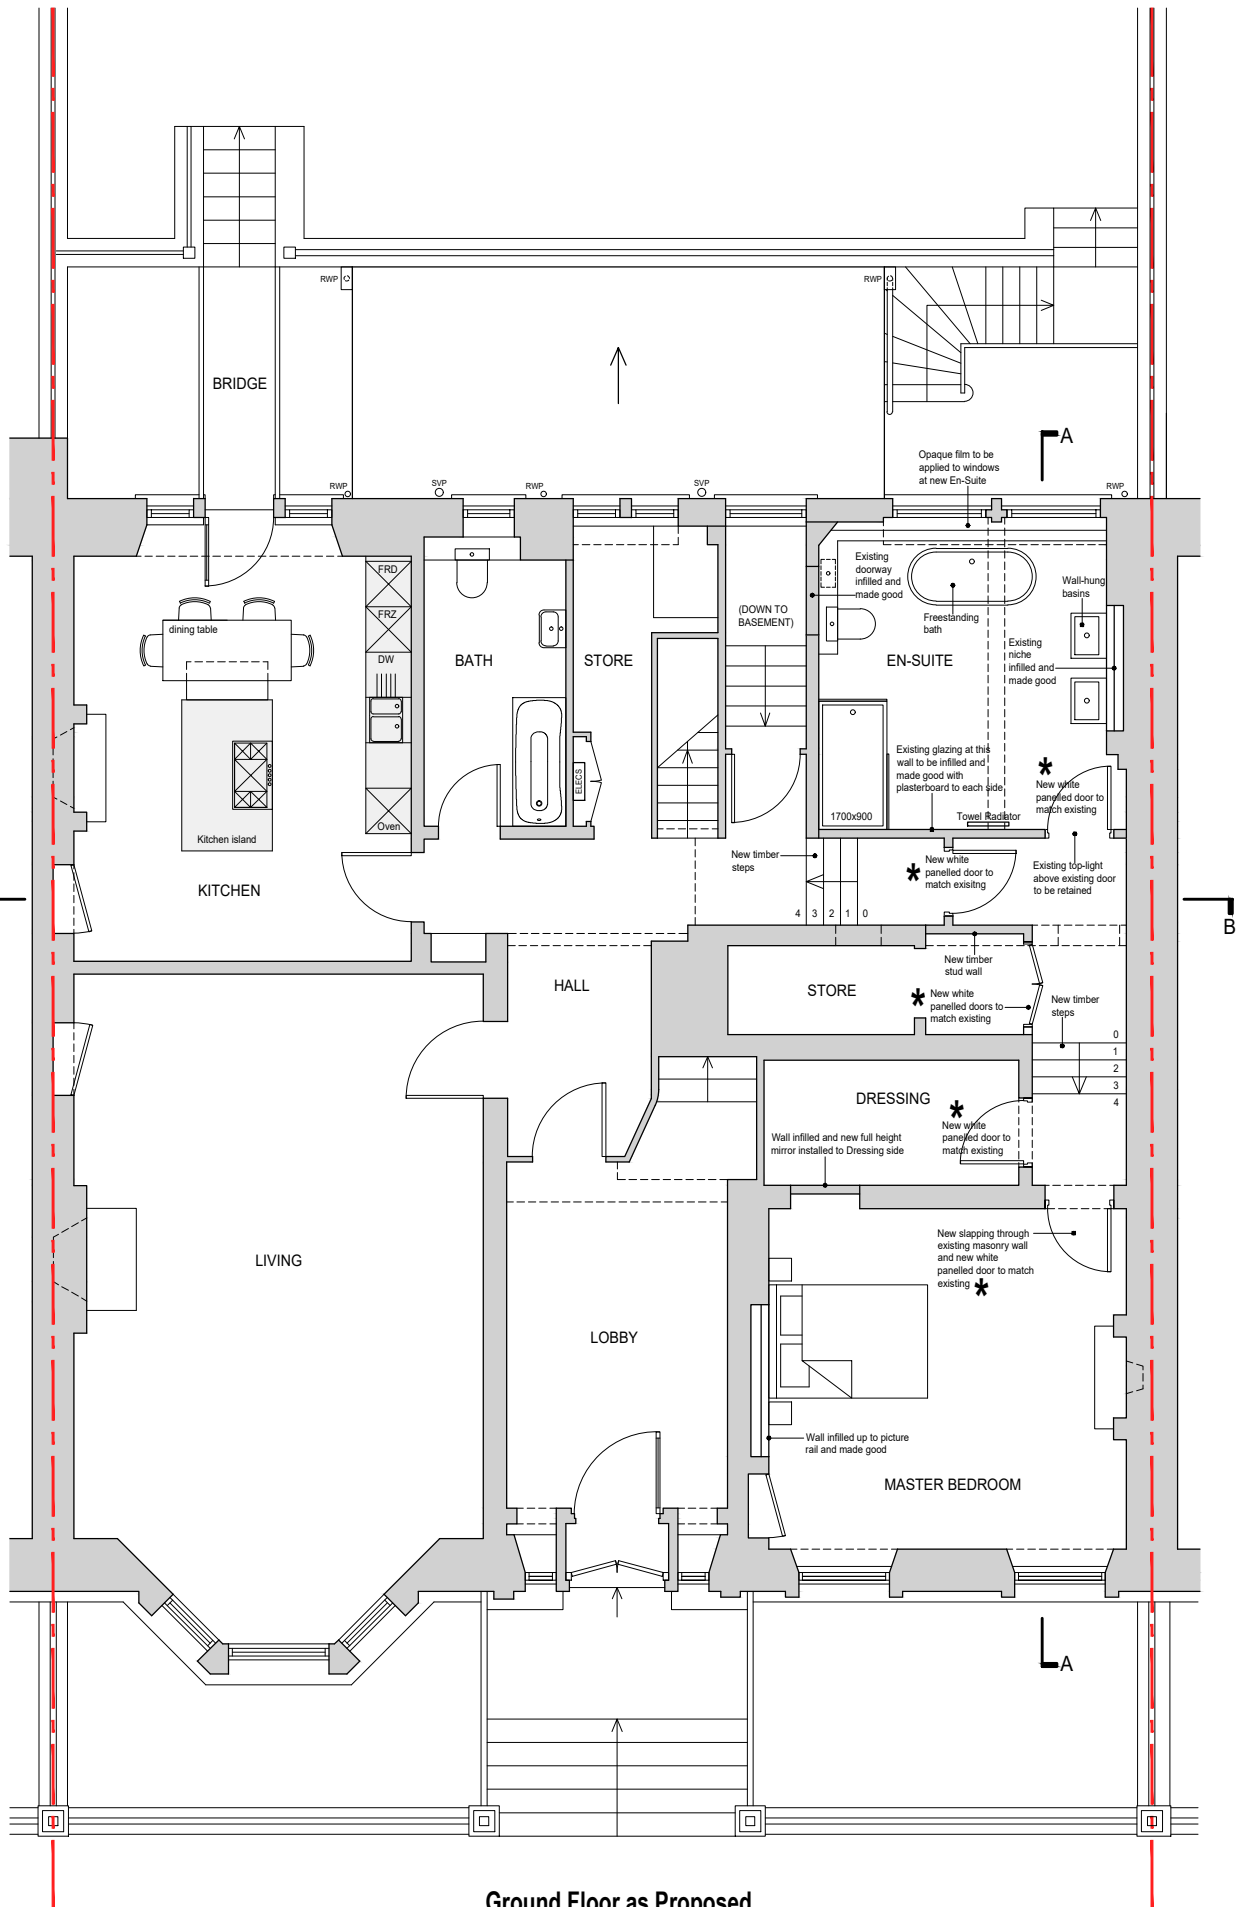

status	job number	drawing	rev.
planning	.	220	.
project	scale	date	drawn
Alterations to, 10 Crown Terrace, Glasgow, G12 9EZ	1:100 @ A3	20.01.24	ic
title			
Ground Floor + Upper Floor as Proposed			
client			
Mr & Mrs McCann			