


Do not scale. Use figured dimensions only. Any discrepancies to be reported to the Architect.


rev	description	date	drawn
-----	-------------	------	-------

.	.	.	.
---	---	---	---

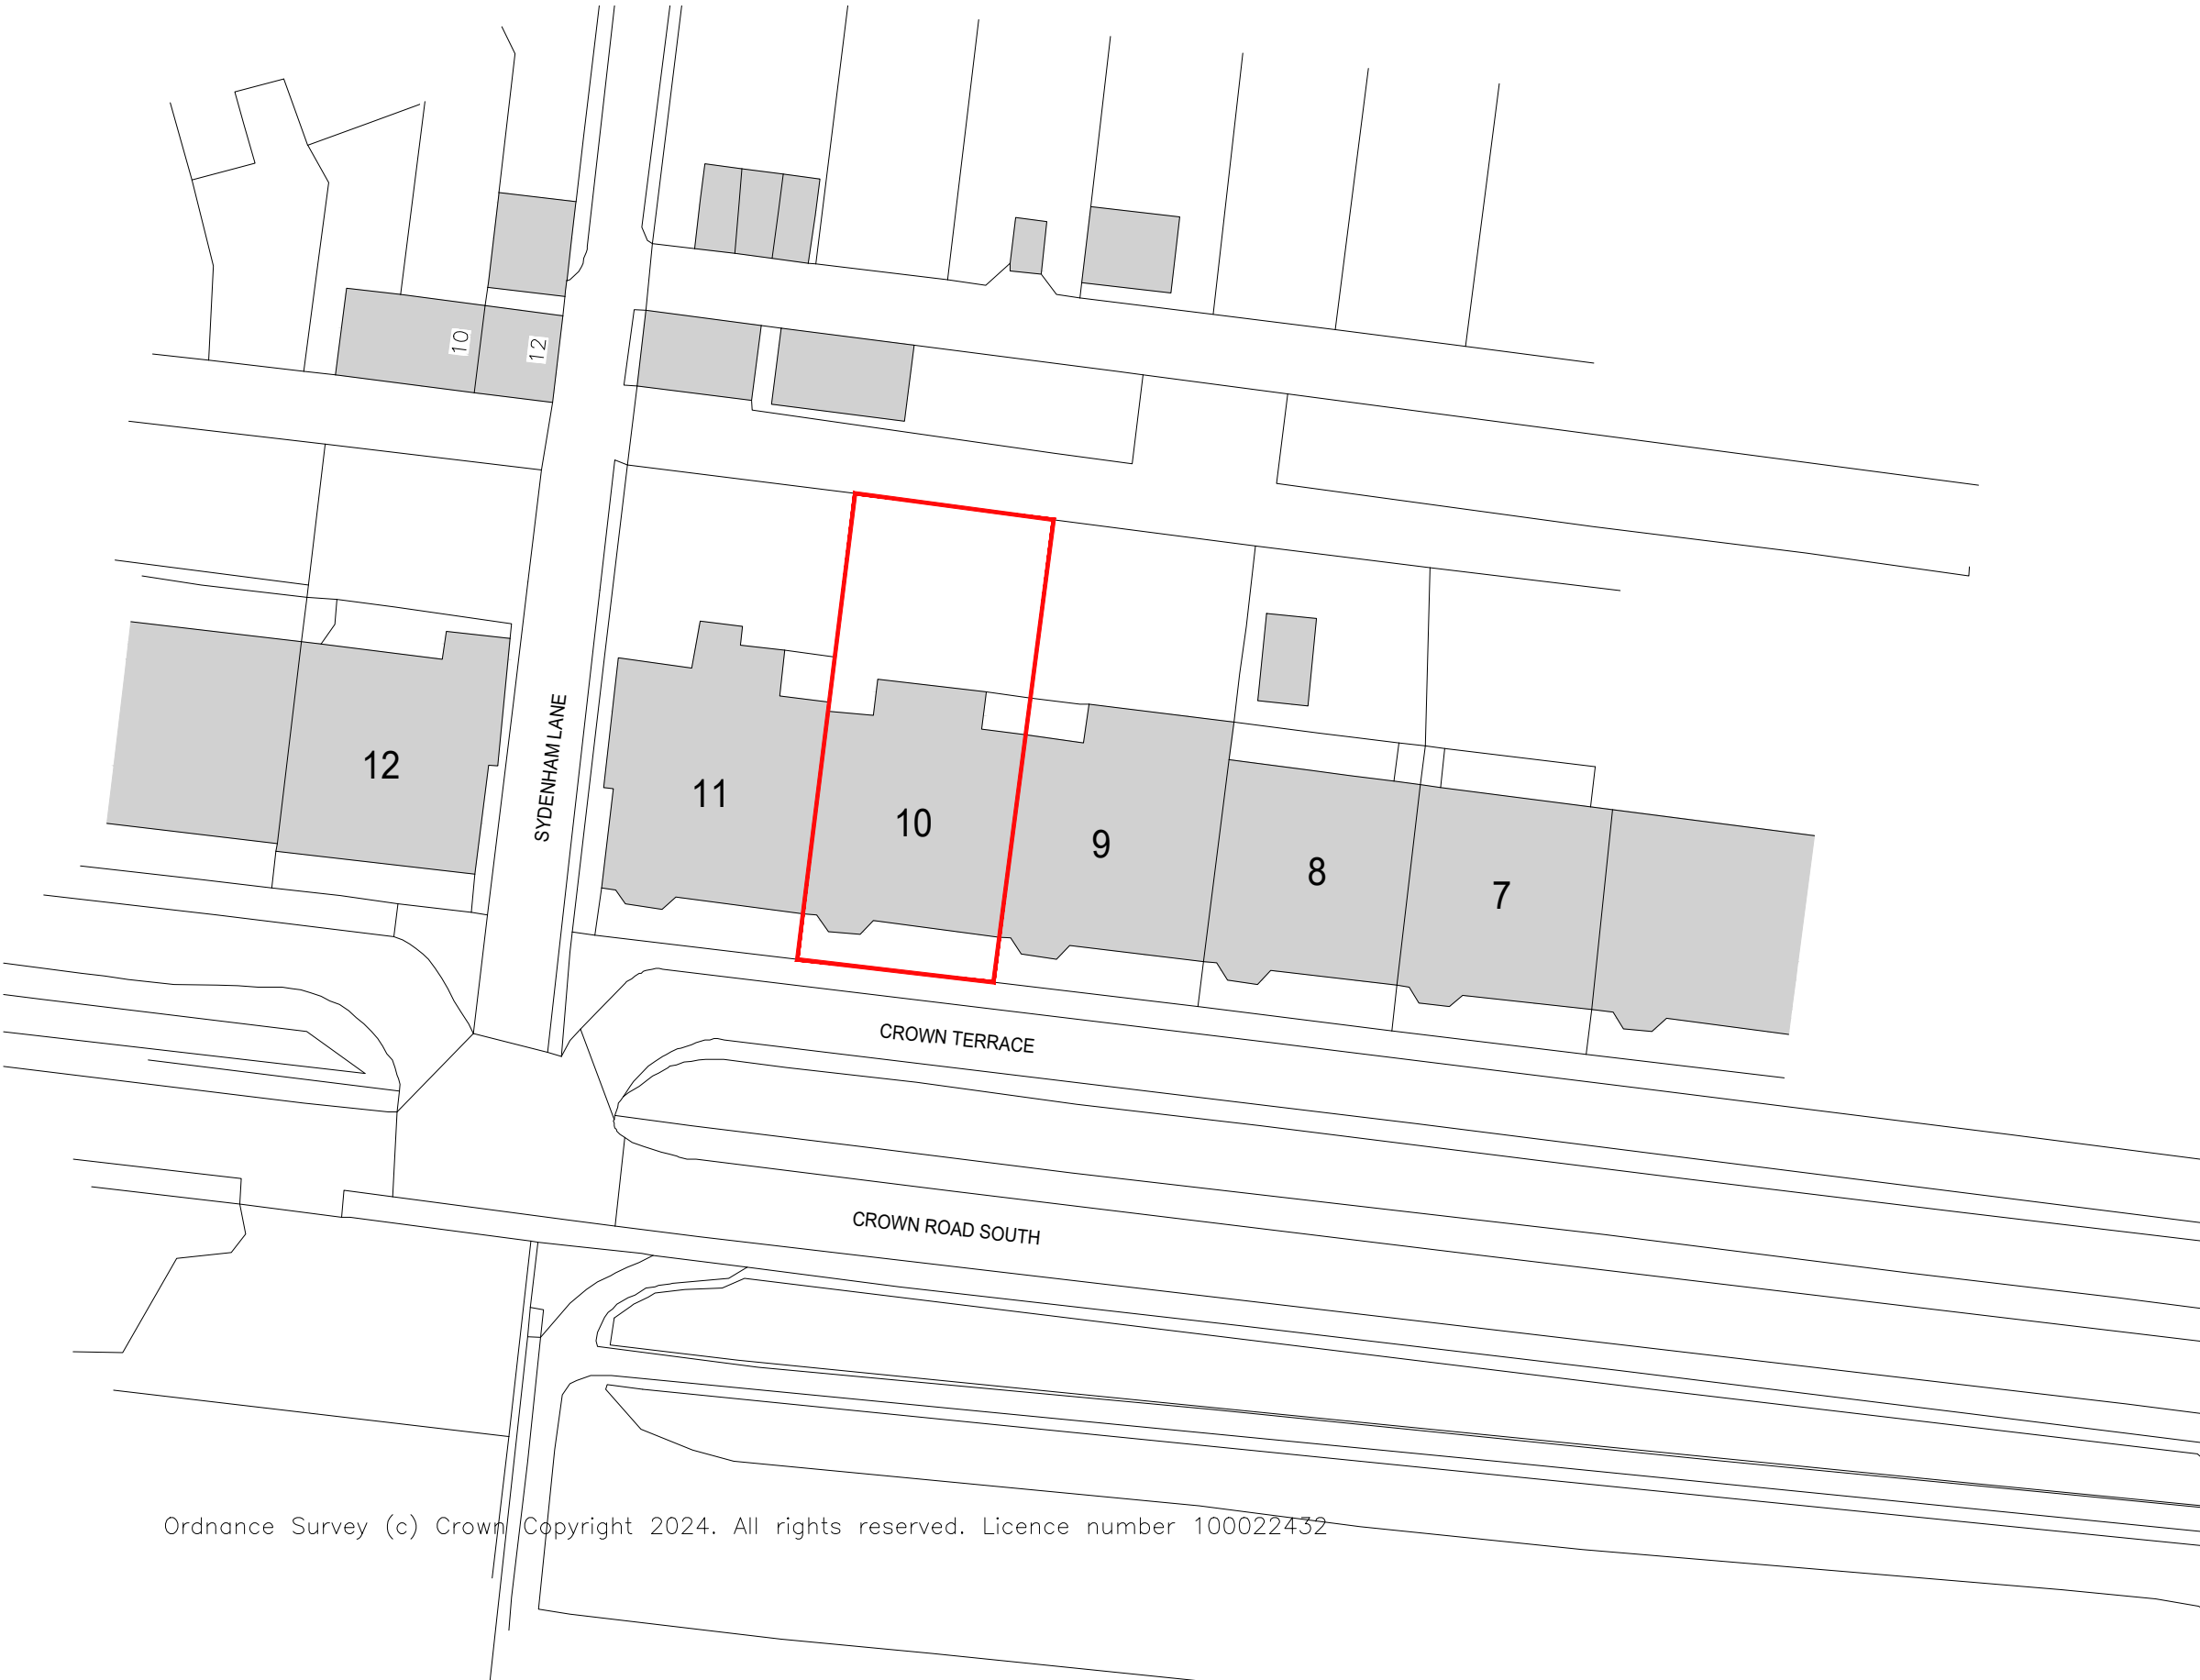

Ordnance Survey (c) Crown Copyright 2024. All rights reserved. Licence number 100022432

10 Crown Terrace
EXISTING + PROPOSED BLOCK PLAN
Site Area: 484m²
Building Footprint: 234m²

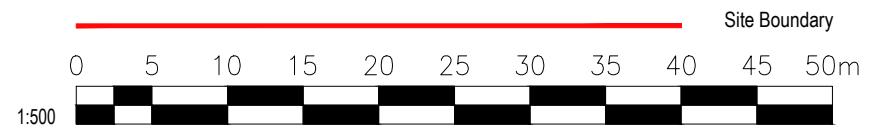

status planning	job number .	drawing 101	rev. .
	scale 1:500 @ A3	date 20.01.24	drawn ic
project Alterations to, 10 Crown Terrace, Glasgow, G12 9EZ			
title Block Plan as Existing and as Proposed			
client Mr and Mrs McCann			