
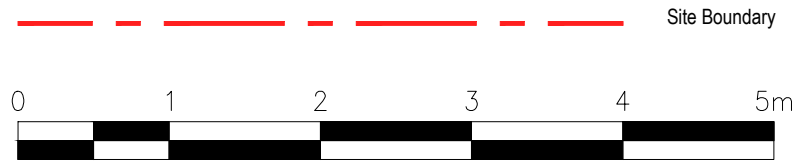


Do not scale. Use figured dimensions only. Any discrepancies to be reported to the Architect.

rev	description	date	drawn
.	.	.	.

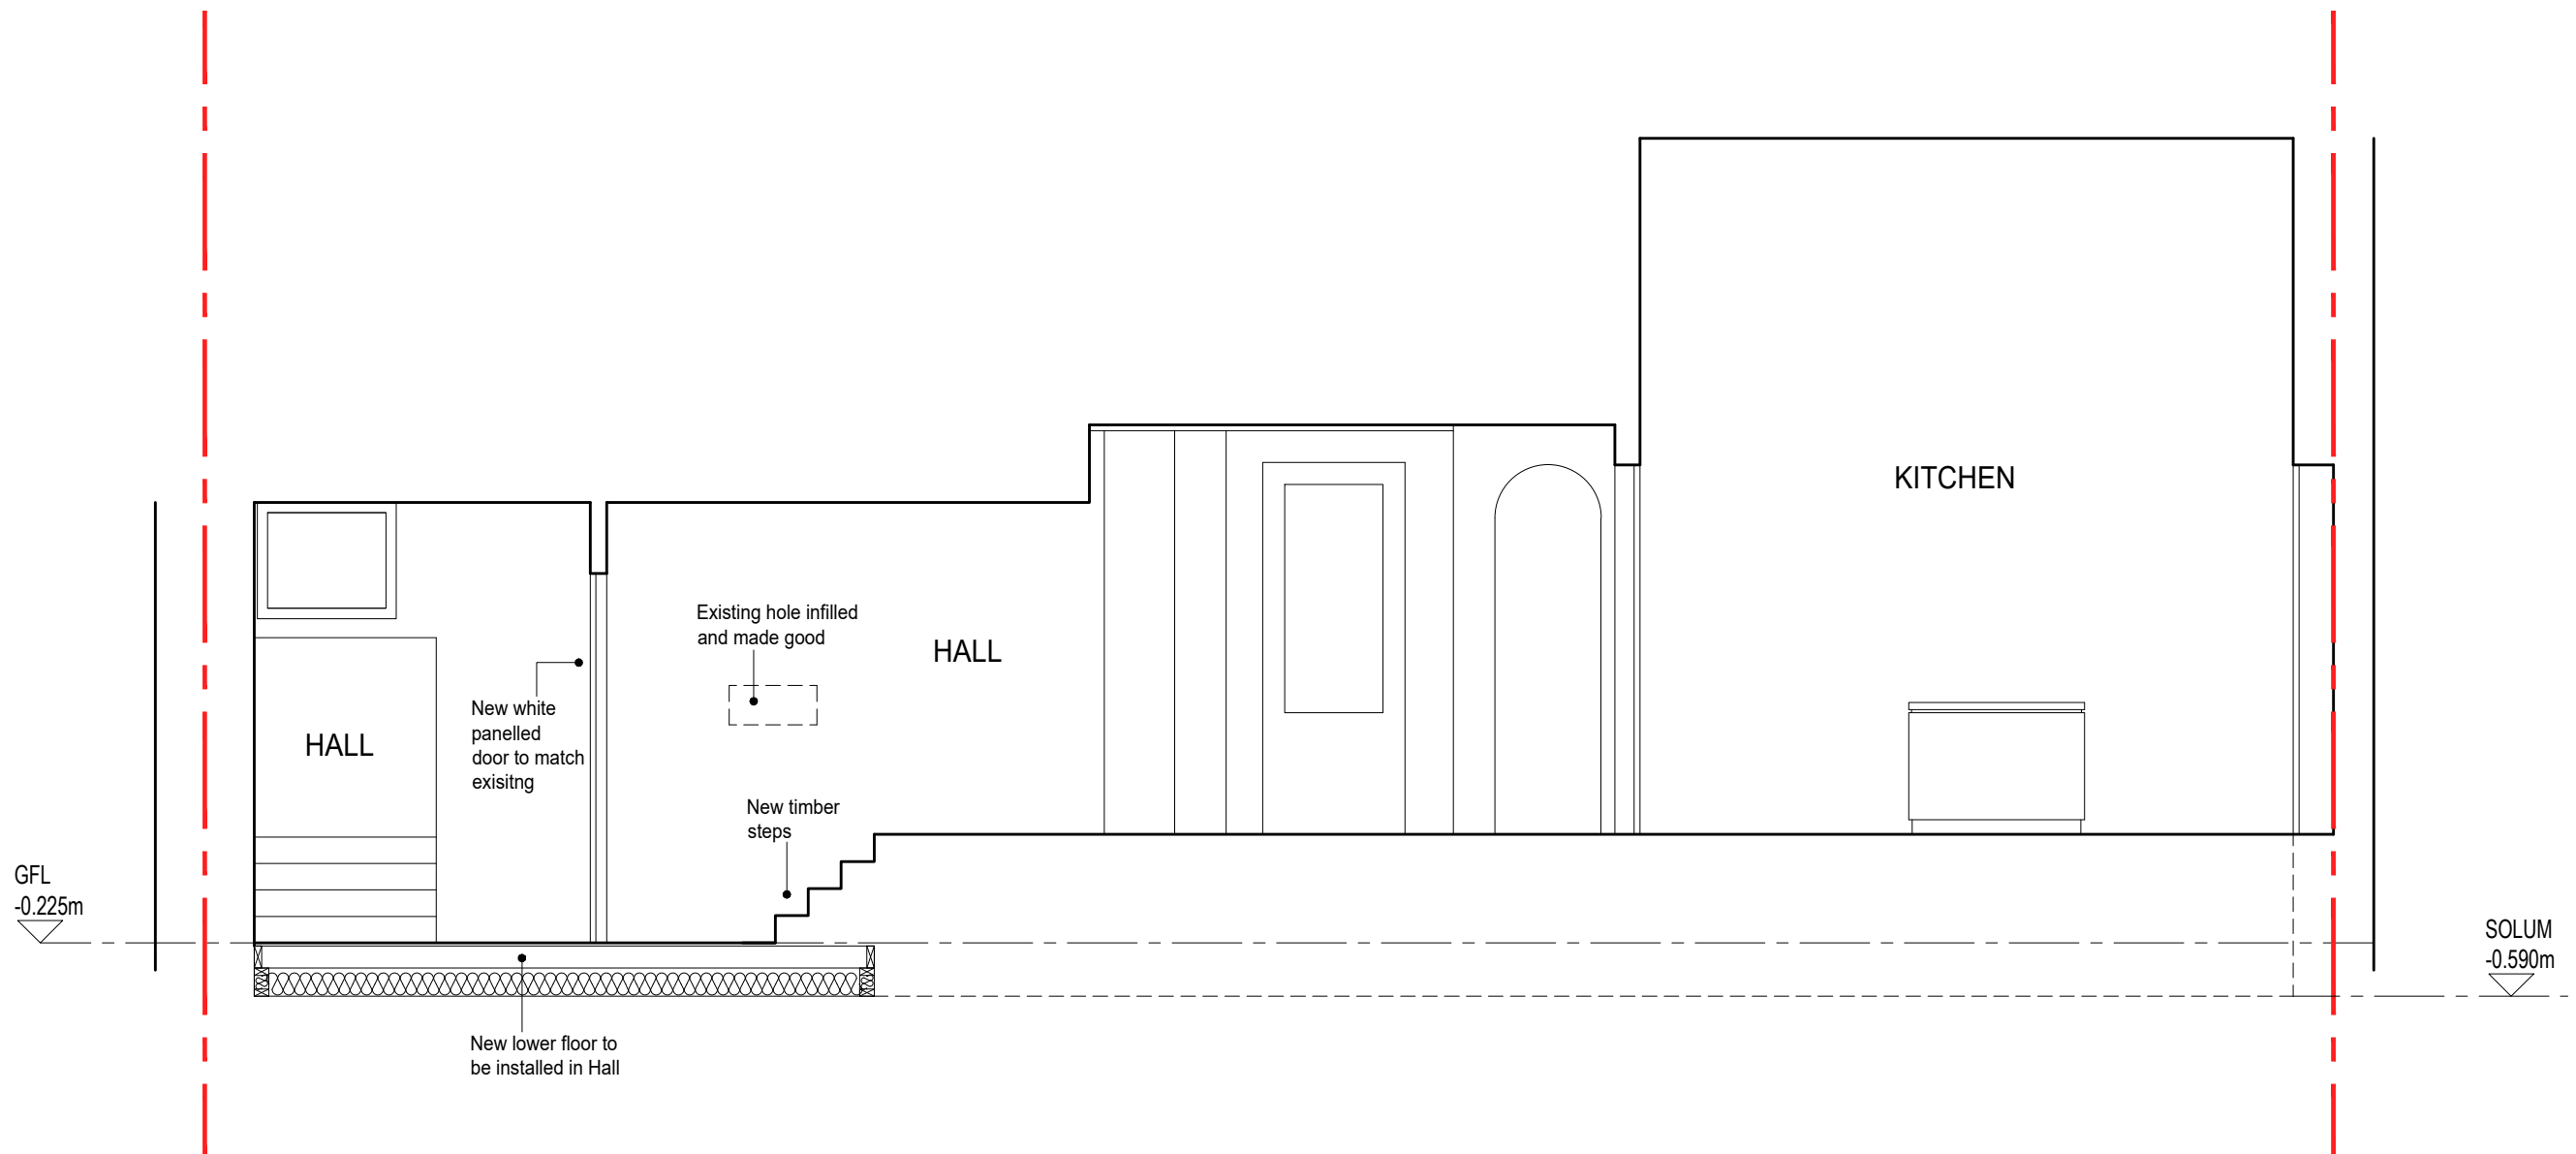

status planning	job number .	drawing 421	rev. .
	scale 1:50 @ A3	date 20.01.24	drawn ic
project Alterations to, 10 Crown Terrace, Glasgow, G12 9EZ			
title Section BB as Proposed			
client Mr & Mrs McCann			