
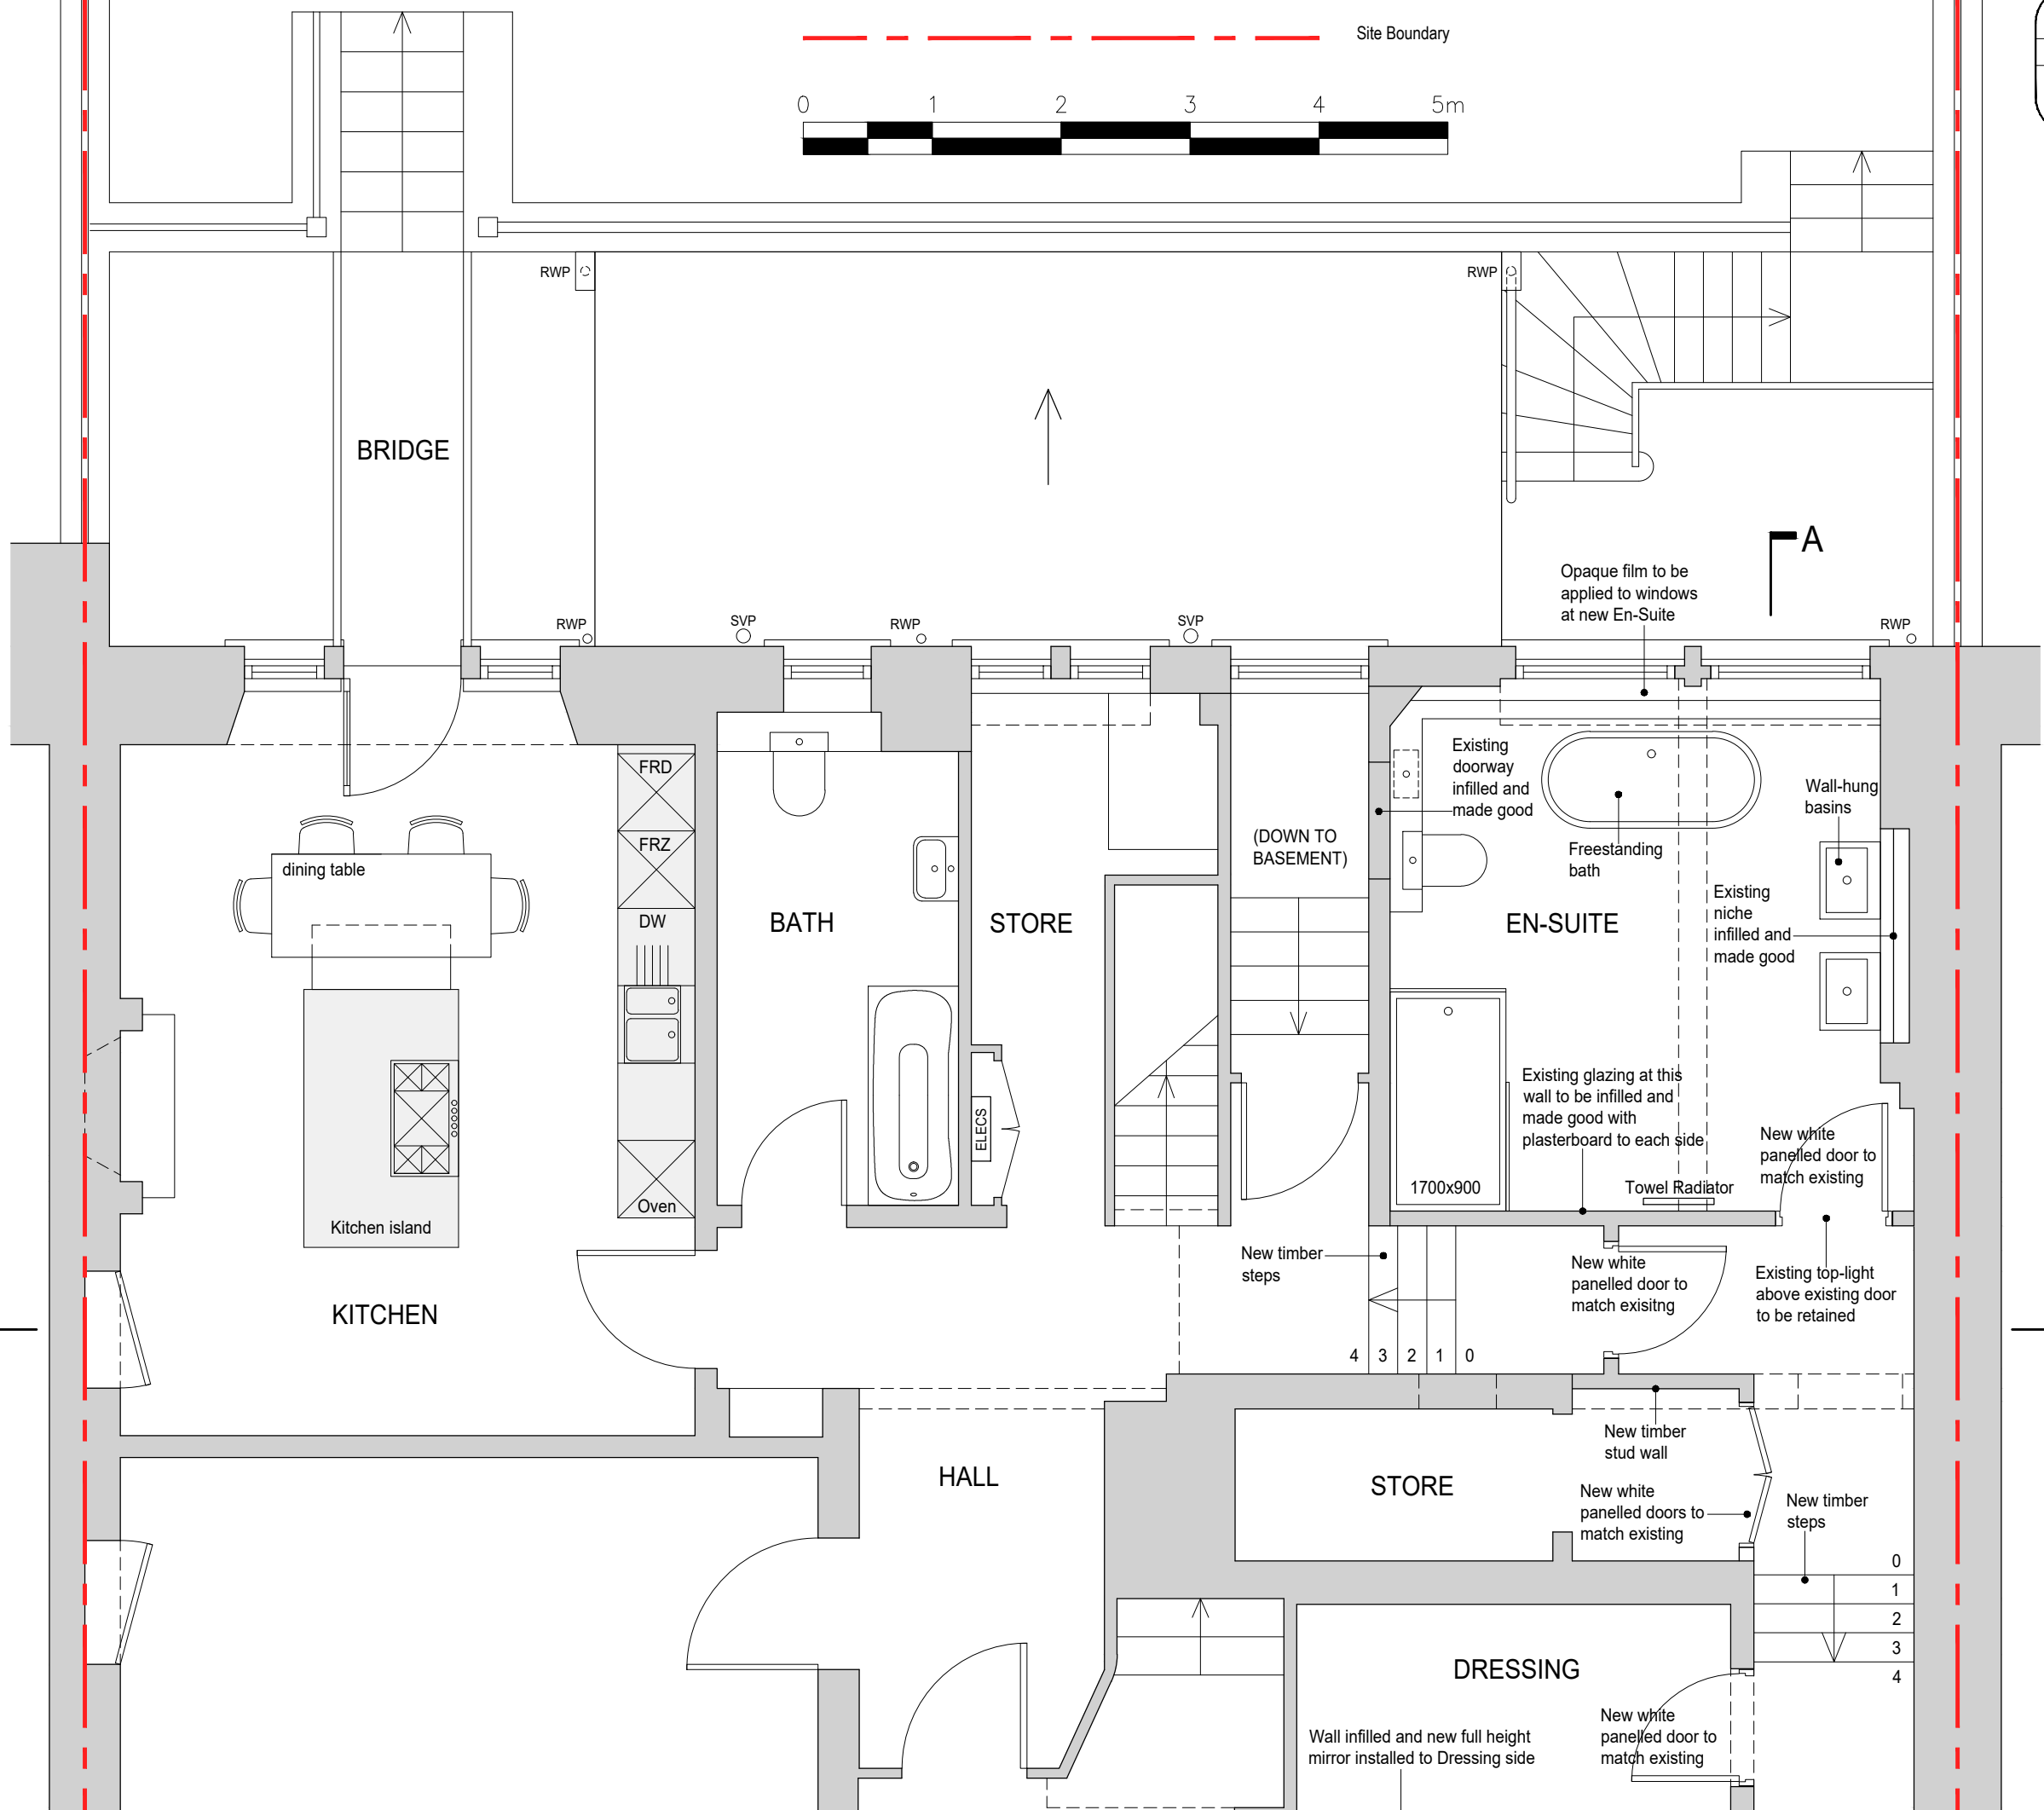


Do not scale. Use figured dimensions only. Any discrepancies to be reported to the Architect.

rev	description	date	drawn

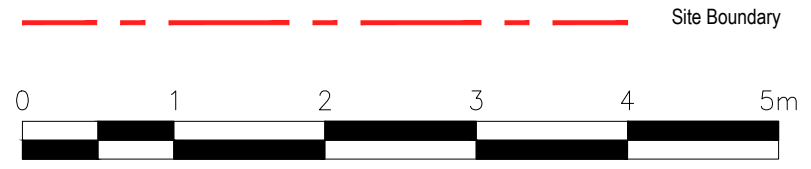

status	job number	drawing	rev.
planning	.	221	.
project	scale	date	drawn
Alterations to, 10 Crown Terrace, Glasgow, G12 9EZ	1:50 @ A3	20.01.24	ic
title			
Ground Floor as Proposed (1 of 2)			
client			
Mr & Mrs McCann			