
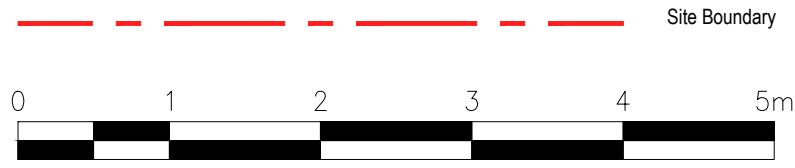


Do not scale. Use figured dimensions only. Any discrepancies to be reported to the Architect.

rev	description	date	drawn

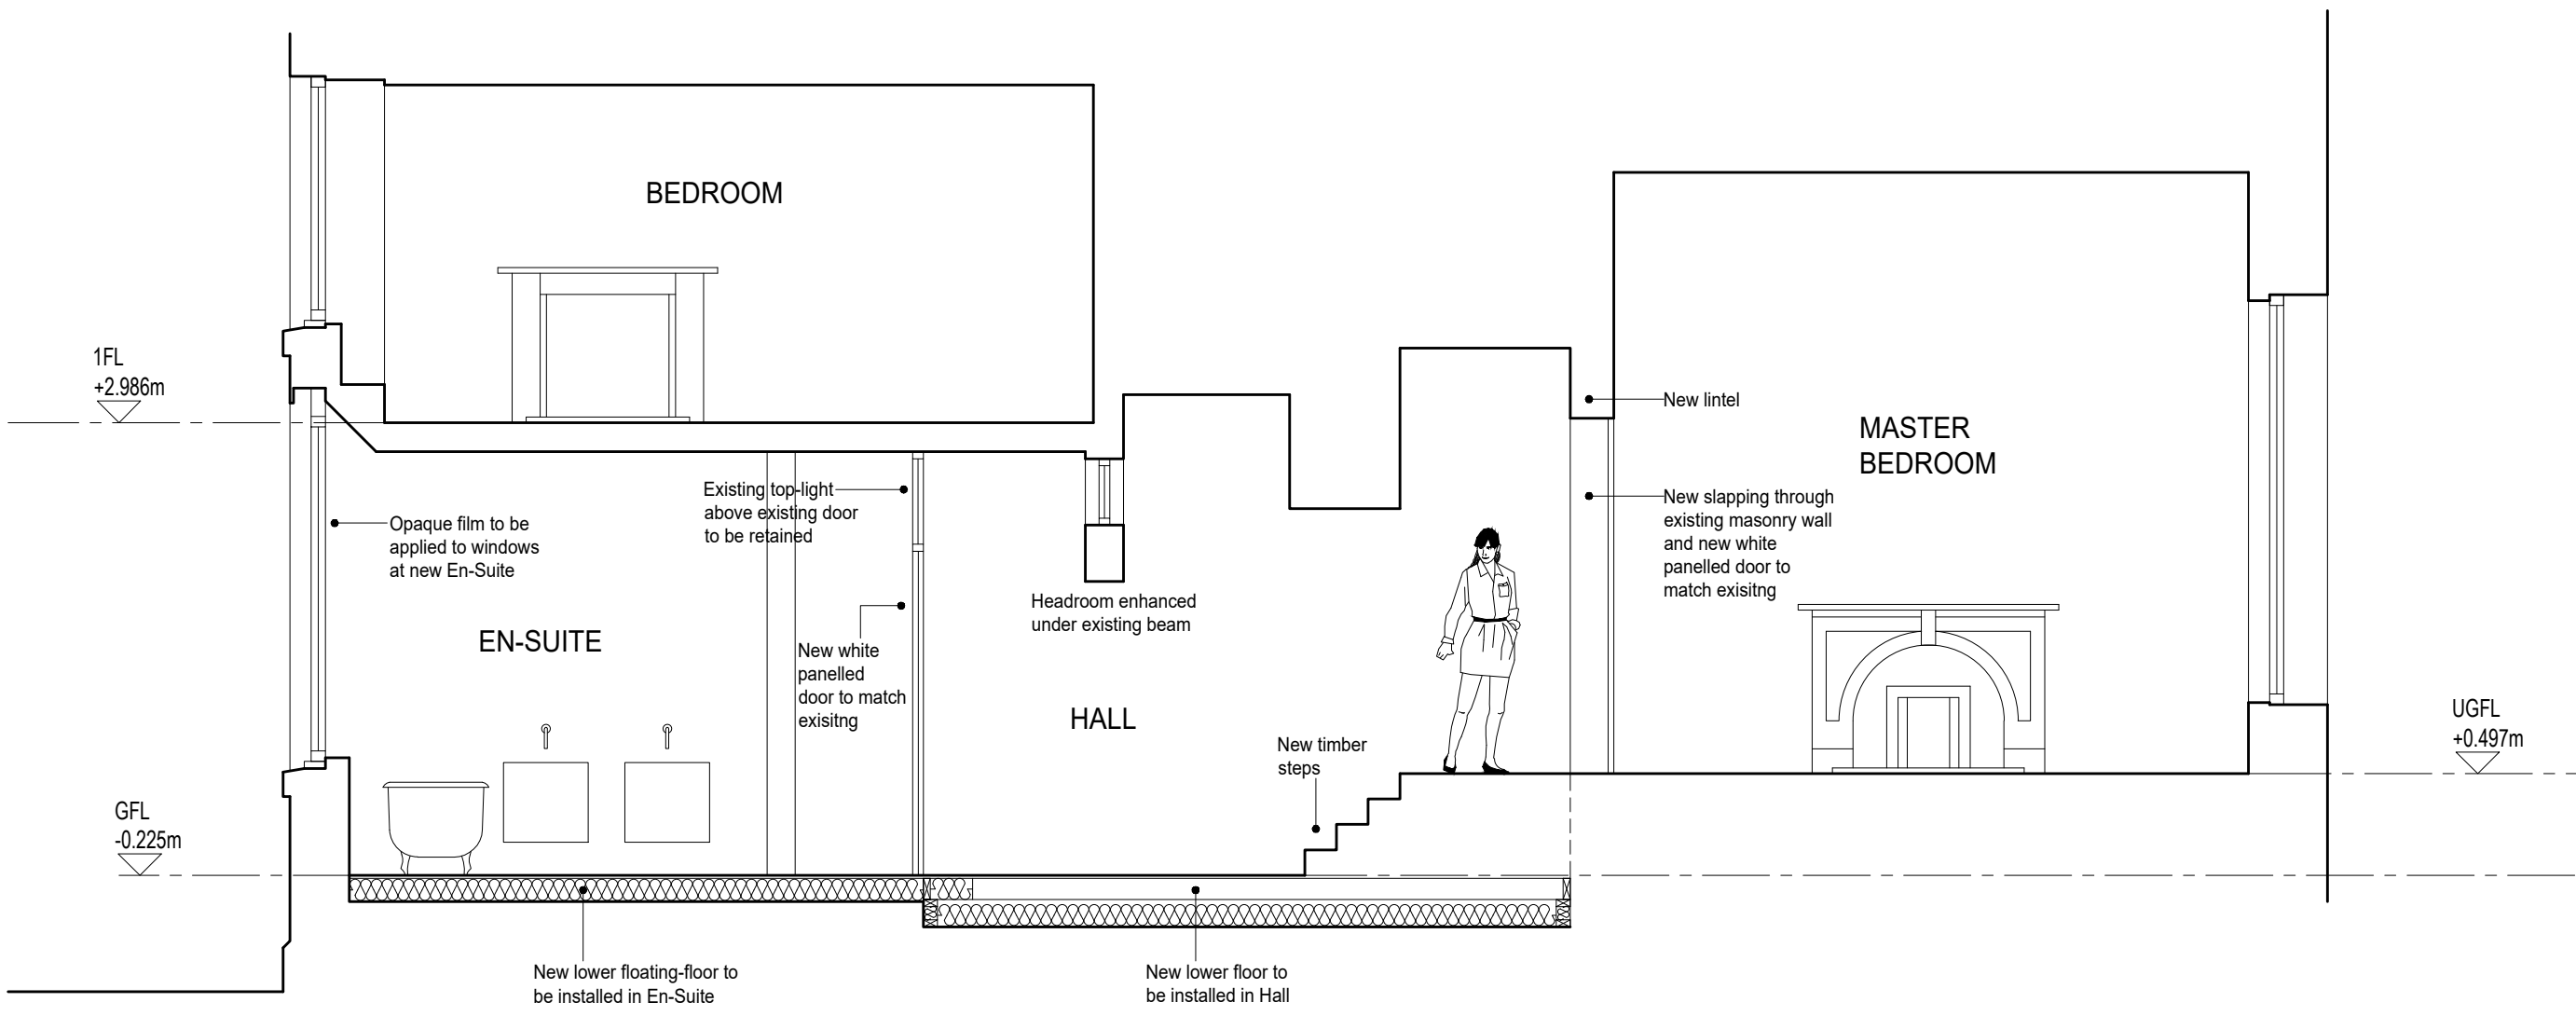

status	job number	drawing	rev.
planning	.	420	.
project	scale	date	drawn
Alterations to, 10 Crown Terrace, Glasgow, G12 9EZ	1:50 @ A3	20.01.24	ic
title	client		
Section AA as Proposed	Mr & Mrs McCann		