



Copyright reserved. Design right reserved. It is not scale dimensions from this drawing. All dimensions to be checked on site prior to commencing works. Not warranted for any purpose except that indicated.
 Revision, Notes, Date, By.

A. Planning Update. 15/02/24. JC

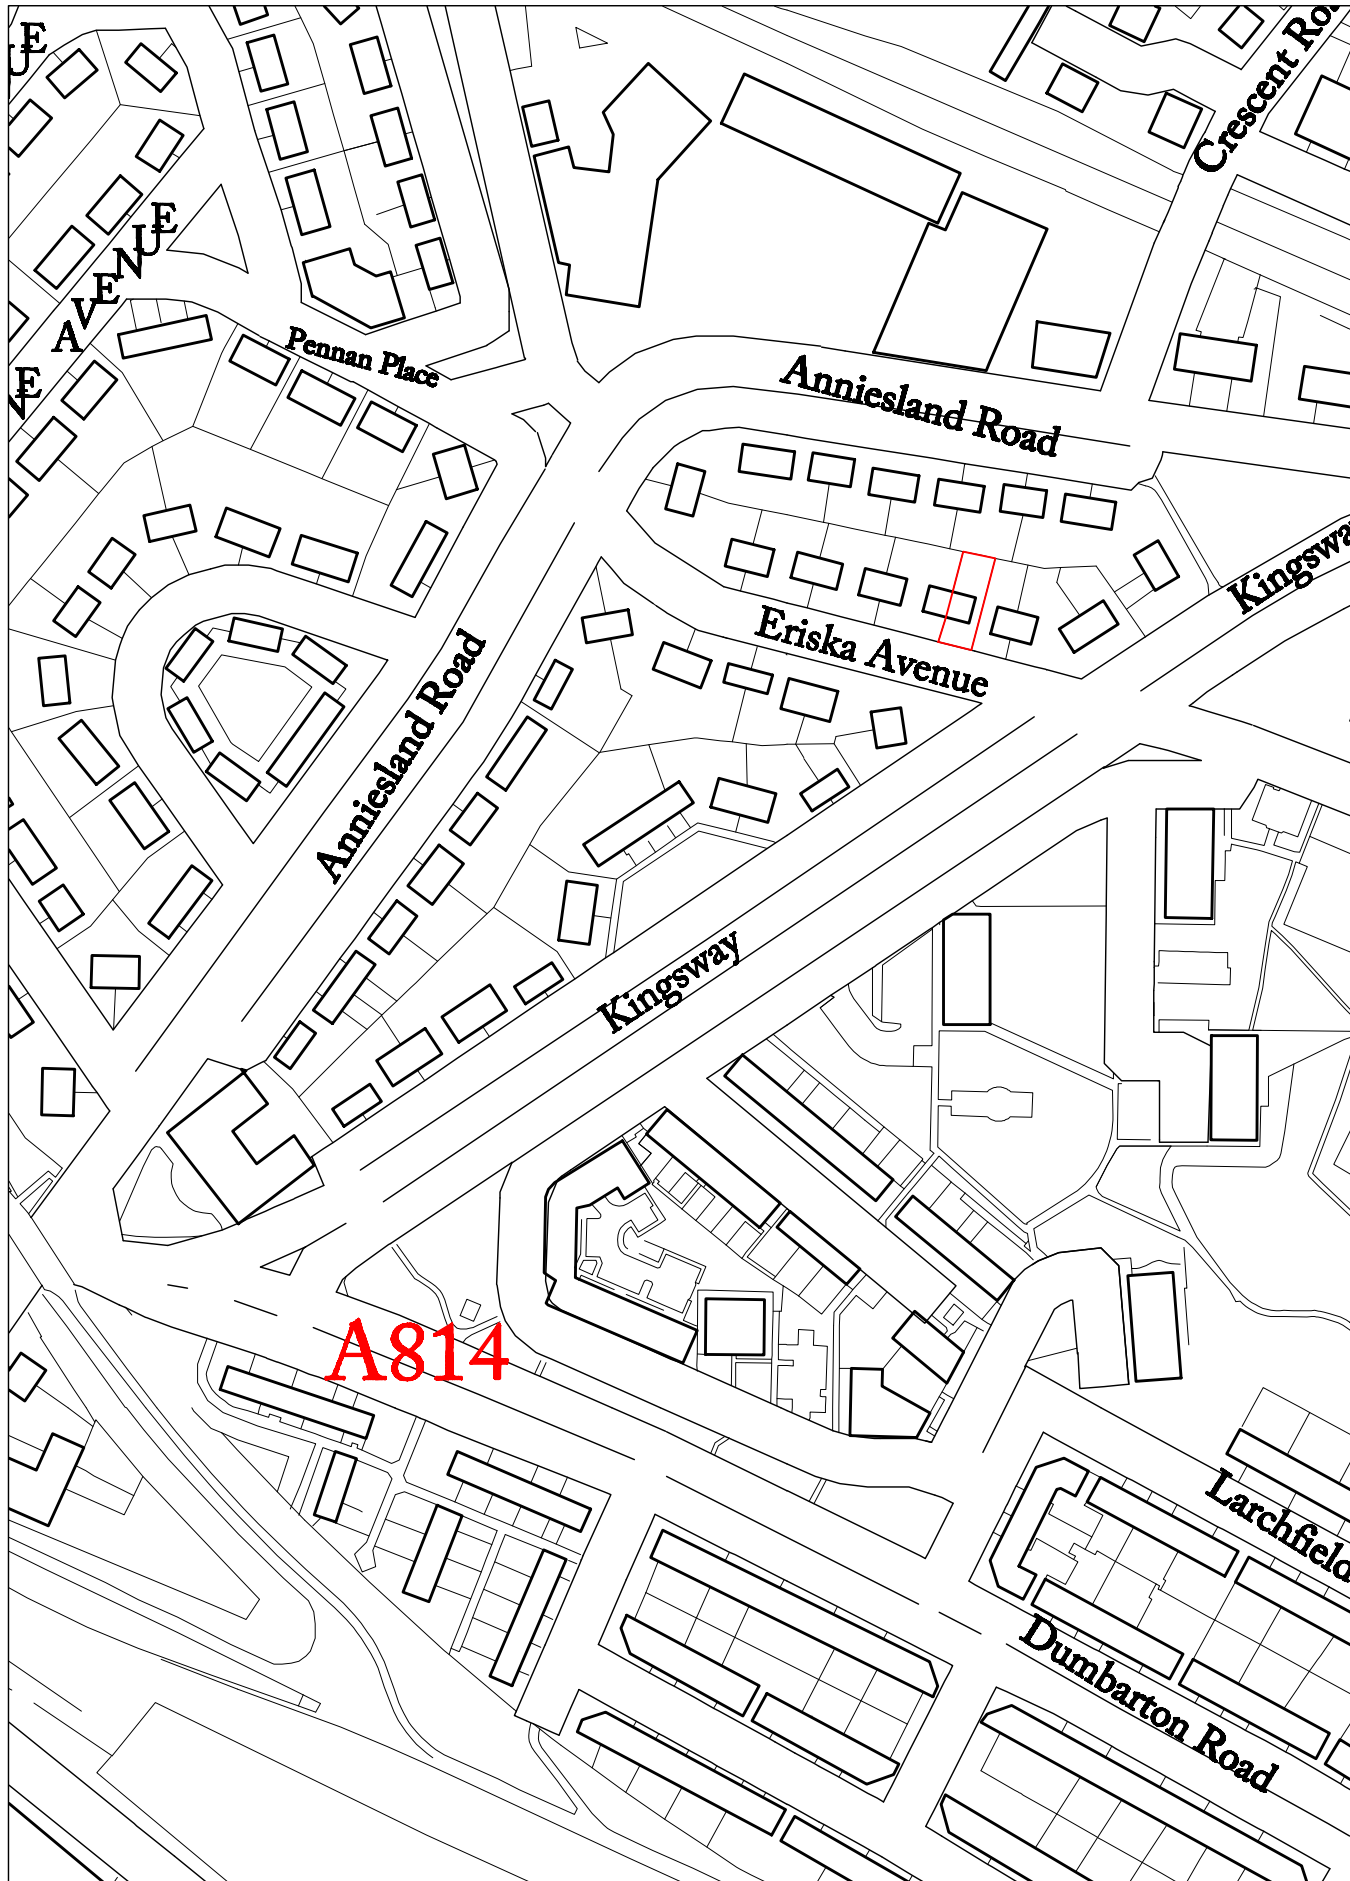


Location Plan 1:2500

Ordnance Survey, (c) Crown Copyright 2019. All rights reserved. Licence number 100022432

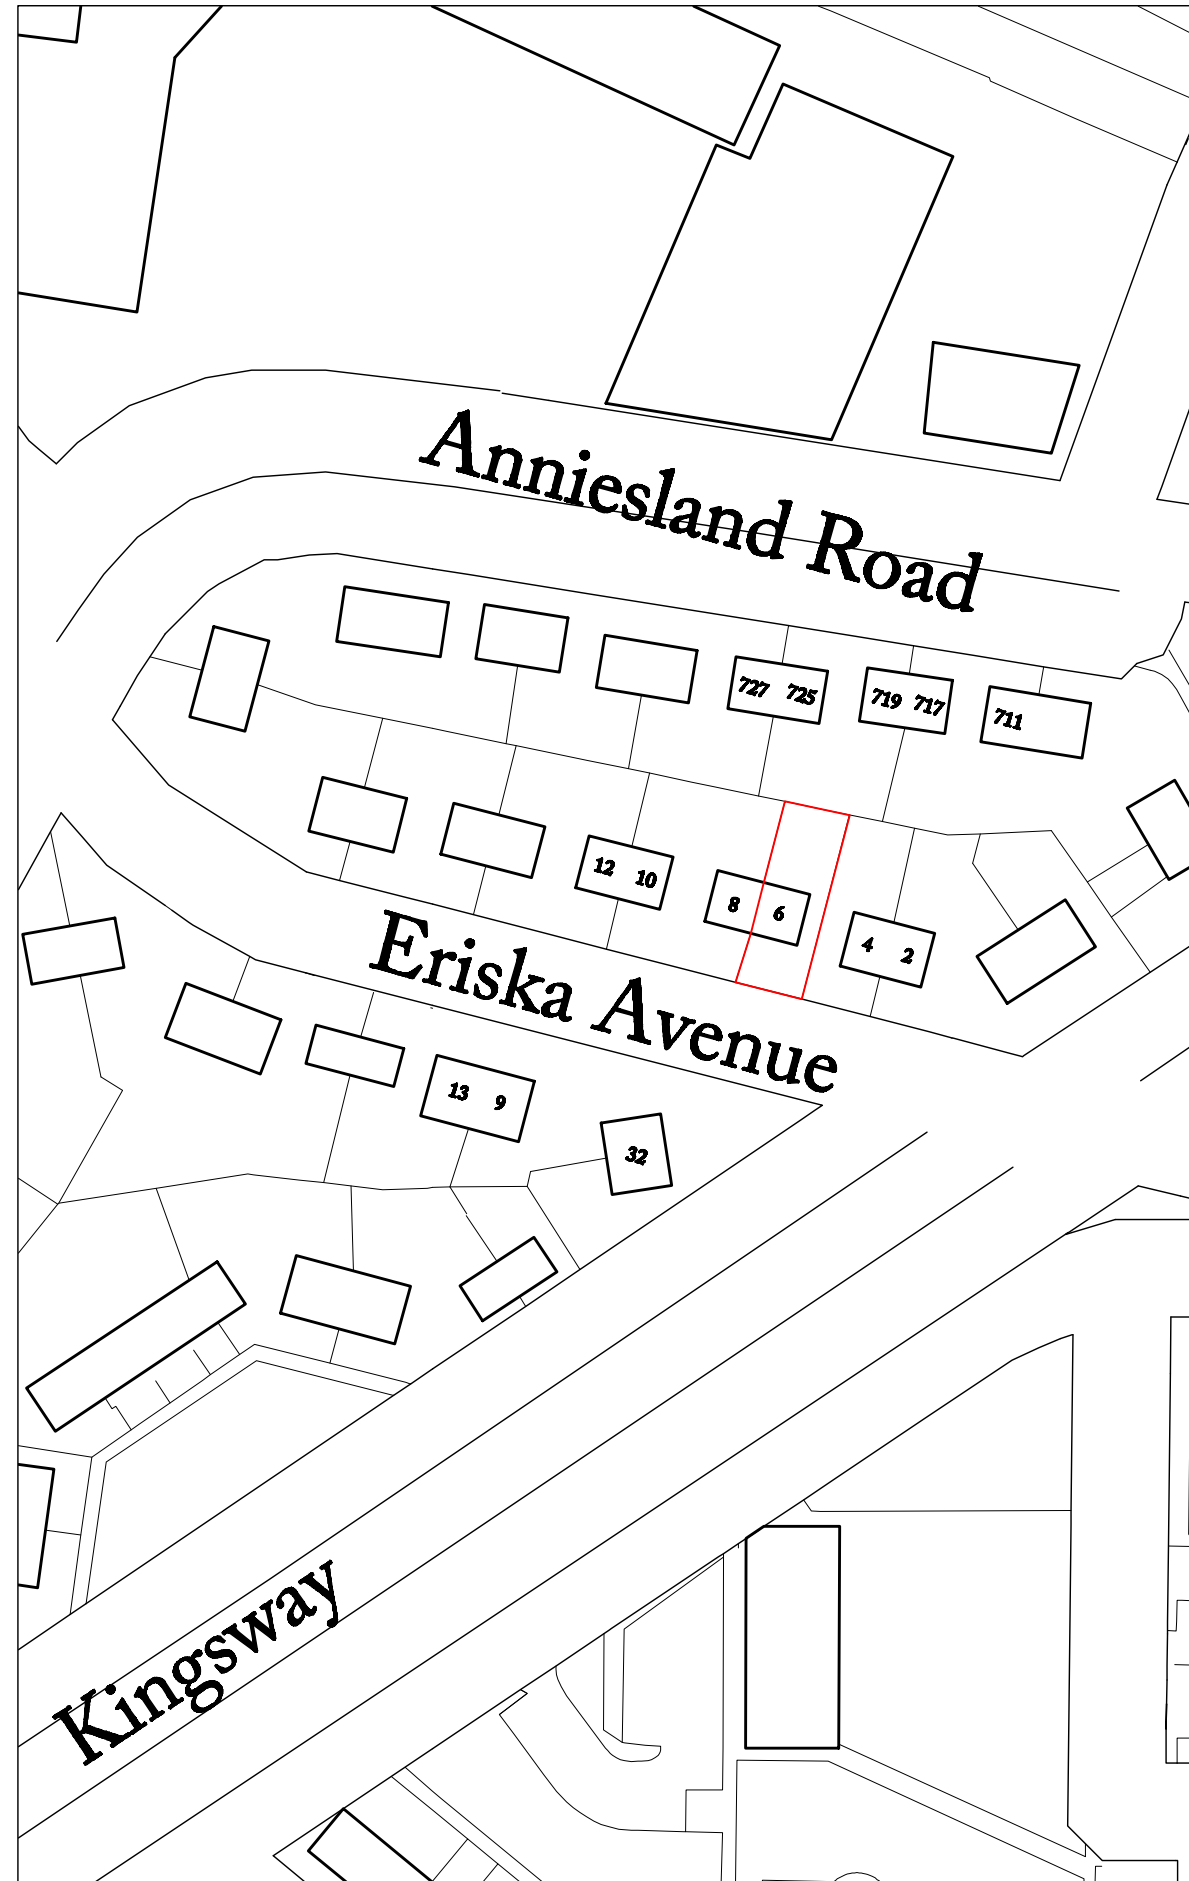

Location Plan 1:1250

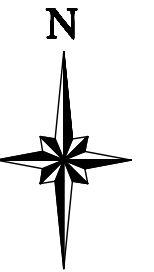

RIAS Chartered Architects
 www.VellowWood.com
 0845 508 2823

Design:

Location:

Proposed Extension and Alterations at 6 Eriska Avenue, Glasgow, G14 0XZ

Drawing Title:

Location Plan

Date: 01/02/24 Drawn: JC

Scale: 1:1250 unless otherwise specified @A3 Checked:

Drawing No.

3232 / 001

For: Planning Revision: A