


ALL DIMENSIONS TO BE CHECKED ON SITE
DO NOT SCALE FROM THIS DRAWING.
USE FIGURED DIMENSIONS ONLY.
IF IN DOUBT ASK.
THIS DRAWING IS THE COPYRIGHT OF CRGP LTD, AND SHOULD NOT BE
REPRODUCED IN ANY FORMAT WITHOUT PRIOR APPROVAL.

1.20 SECTION

DECORATIVE
CORNICE


DADO
PICTURE RAIL

SKIRTING

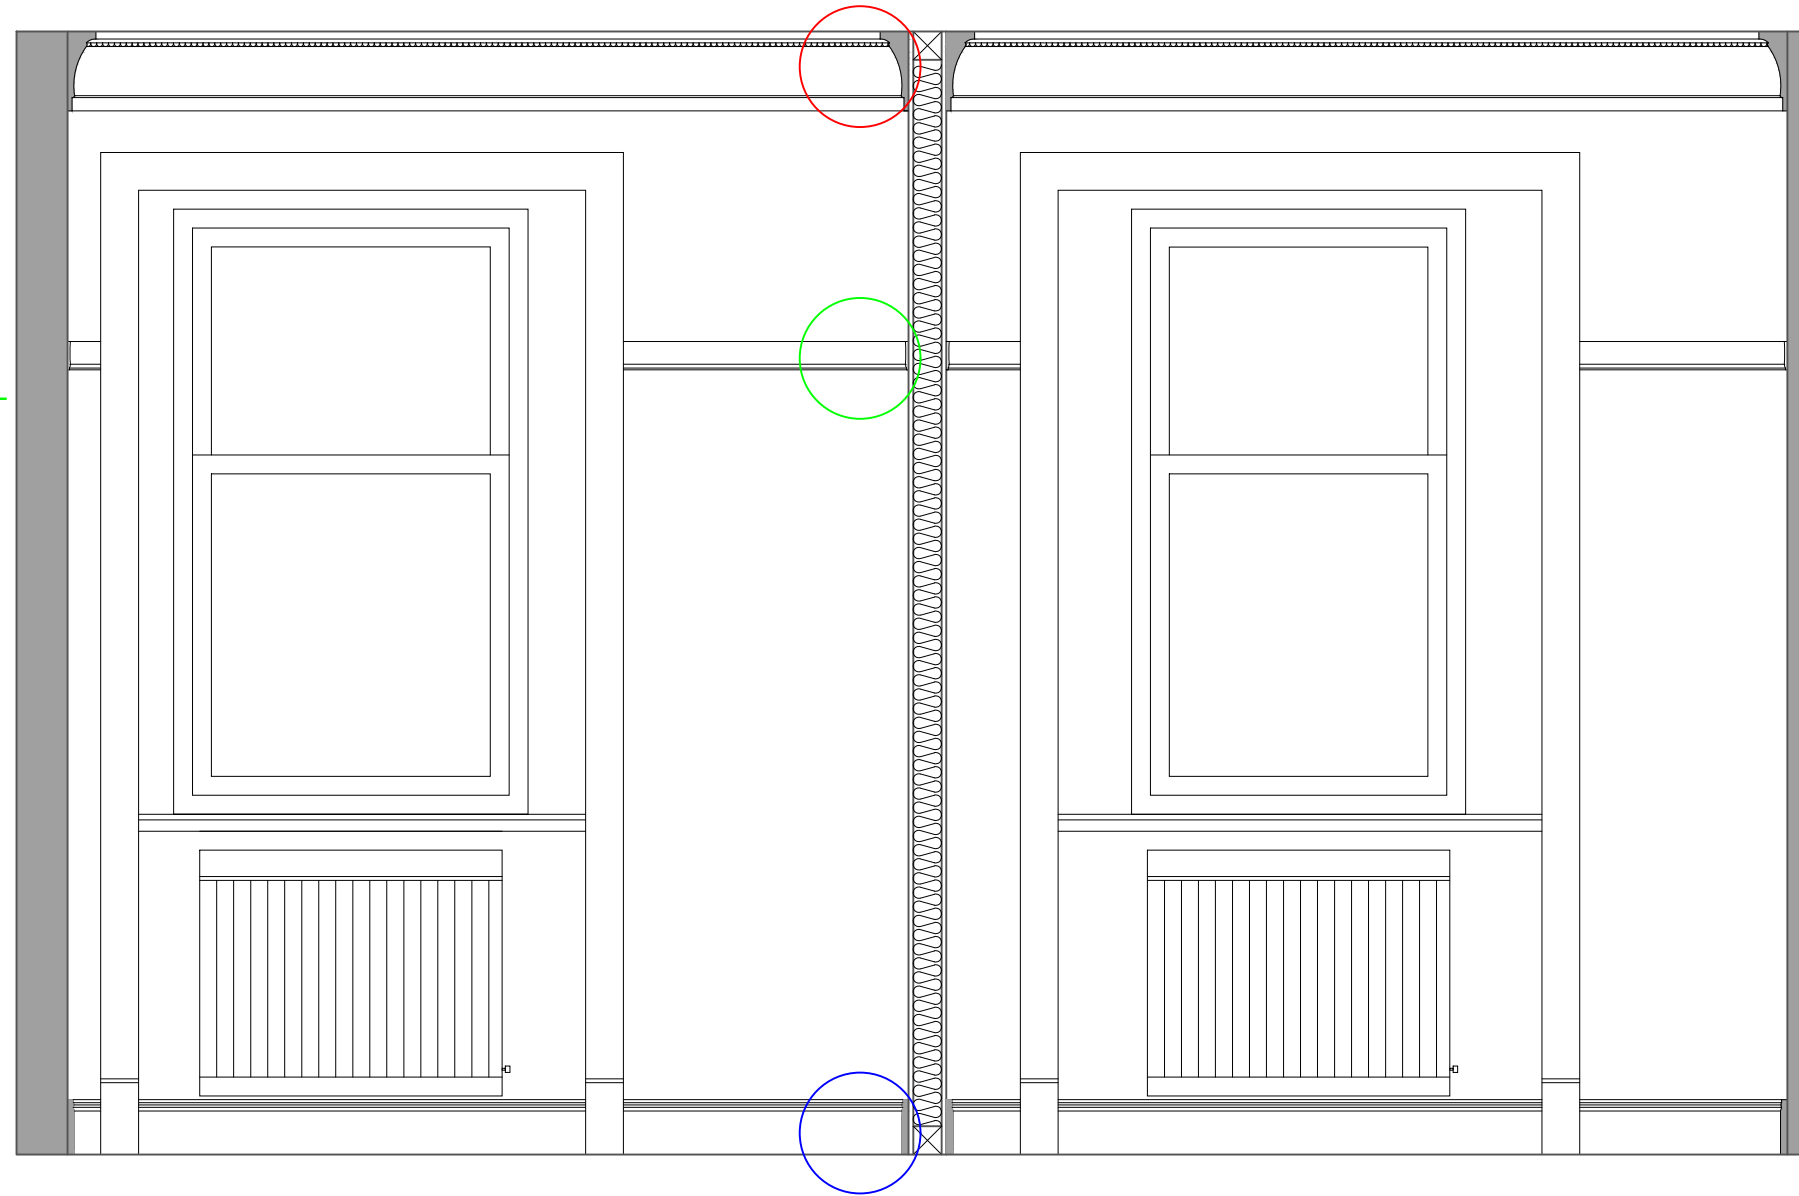


1.5 DETAIL



DECORATIVE
CORNICE

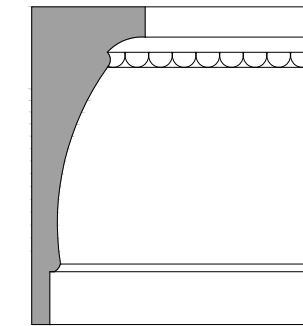

DADO
PICTURE RAIL

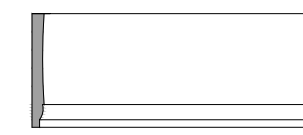

SKIRTING

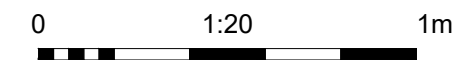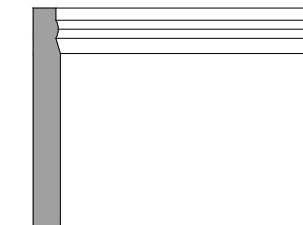

REV	DATE	DESCRIPTION	BY	CHKD

CRGP Limited
380 King Street
Rutherglen
G73 1DQ



also in Inverness

Tel: 0141 337 2255

web: www.crgp.co.uk

CLIENT

**GEORGETOWN WEALTH
MANAGEMENT**

PROJECT

**33A GORDON STREET-
OFFICE ALTERATIONS**

DRG. TITLE

PROPOSED OFFICE SECTION

STATUS

INFORMATION

DRAWN	MK	SCALE	1:20
CHECKED	CMG	ORIGINAL	A3
JOB NO.	101 0384	DATE	JAN 24

DRG. NO.-REV.

101 0384-L(05)101