





PROPOSED TOILET 1

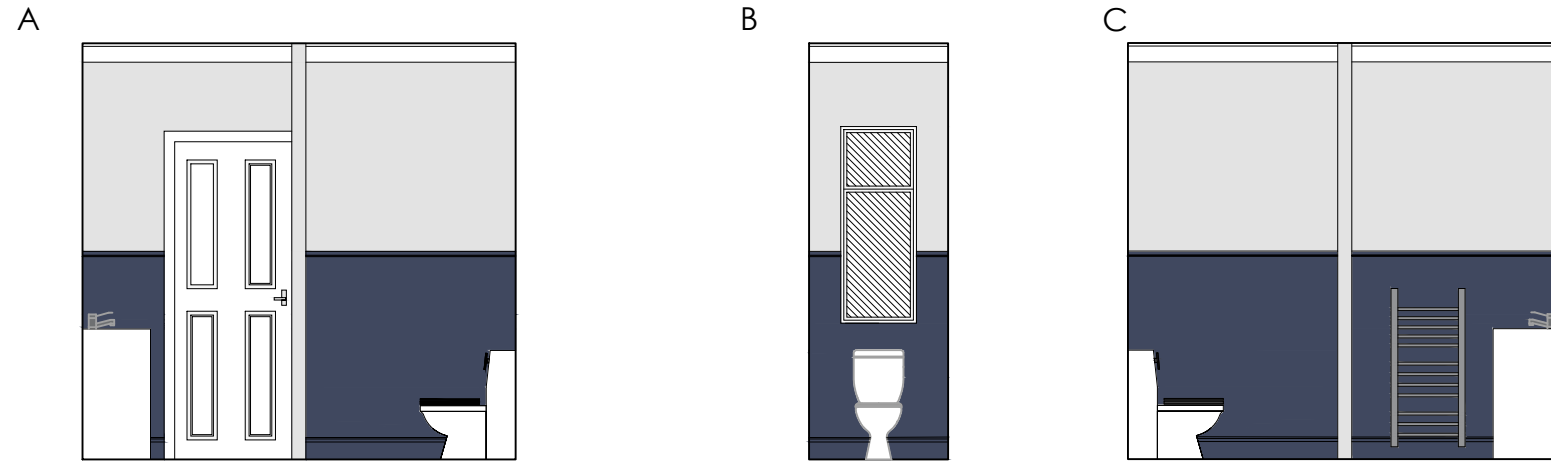

PROPOSED TOILET 2

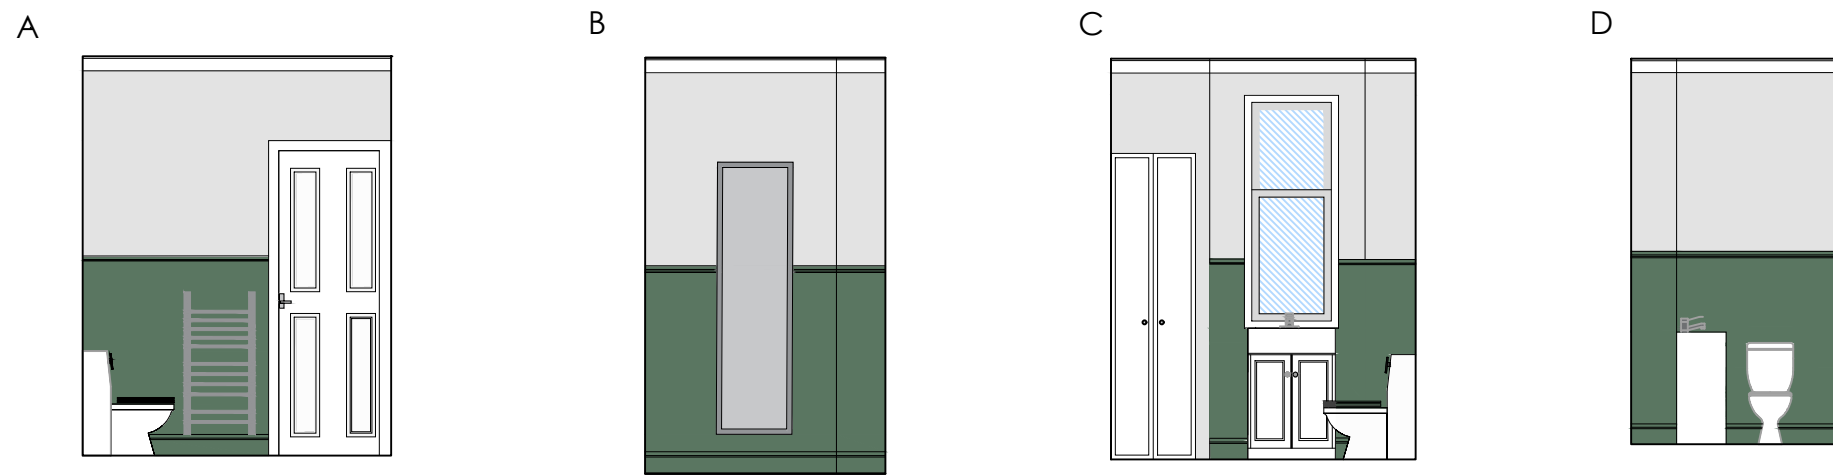

EXISTING TOILET 1

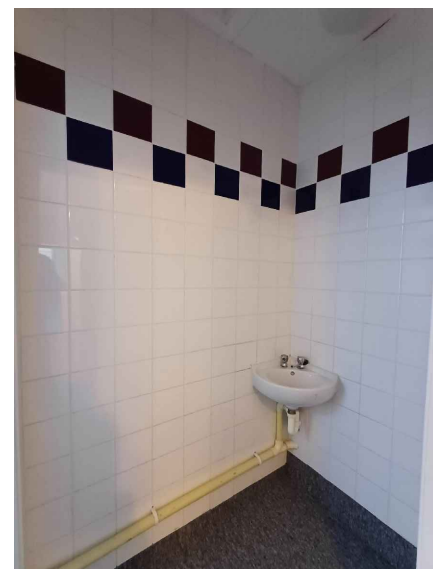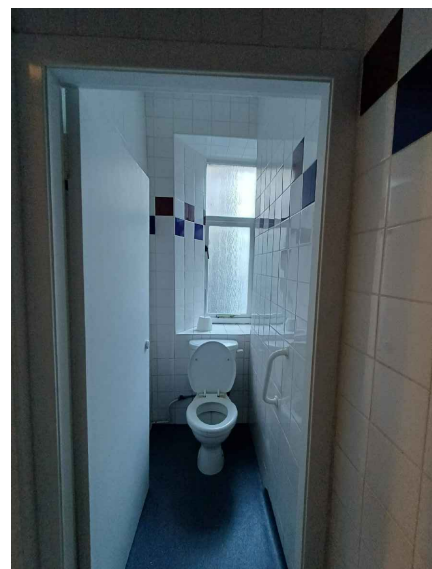

EXISTING TOILET 2



TOILET




VANITY UNIT




HEATED TOWEL RAIL



VINYL FLOORING

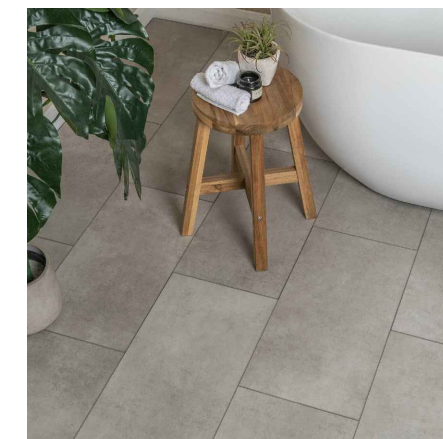

ALL DIMENSIONS TO BE CHECKED ON SITE
DO NOT SCALE FROM THIS DRAWING.
USE FIGURED DIMENSIONS ONLY.
IF IN DOUBT ASK.
THIS DRAWING IS THE COPYRIGHT OF CRGP LTD, AND SHOULD NOT BE REPRODUCED IN ANY FORMAT WITHOUT PRIOR APPROVAL.

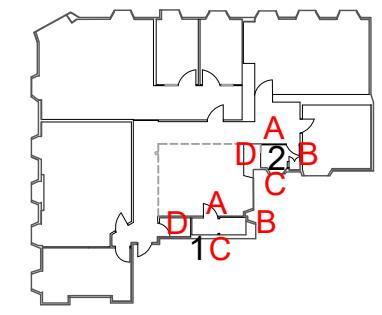

TOILET 1

- NEW WC
- DARK BLUE PANELING TO WALLS- HALF HEIGHT DADO - WALL PAINTED GREY
- VANITY UNIT WITH LED MIRROR

TOILET 2

- NEW WC
- GREEN PANELING TO WALLS- HALF HEIGHT DADO - WALL PAINTED GREY
- VANITY UNIT UNDER SINK
- FULL LENGTH MIRROR
- VINYL FLOORING IN BOTH TOILETS

REV	DATE	DESCRIPTION	BY	CHKD
A	01/02/2024	REVISED PANELING	MK	CMG

CRGP Limited
380 King Street
Rutherglen
G73 1DQ



also in Inverness

Tel: 0141 337 2255

web: www.crgp.co.uk

CLIENT

GEORGETOWN WEALTH MANAGEMENT

PROJECT

33A GORDON STREET- OFFICE ALTERATIONS

DRG. TITLE

PROPOSED ELEVATIONS- TOILETS

STATUS

PLANNING

DRAWN	MK	SCALE	1.50
CHECKED	CMG	ORIGINAL	A3
JOB NO.	101 0384	DATE	JAN 24

DRG. NO.-REV.

101 0384-L(04)102A