


LOCATION PLAN
1.1250

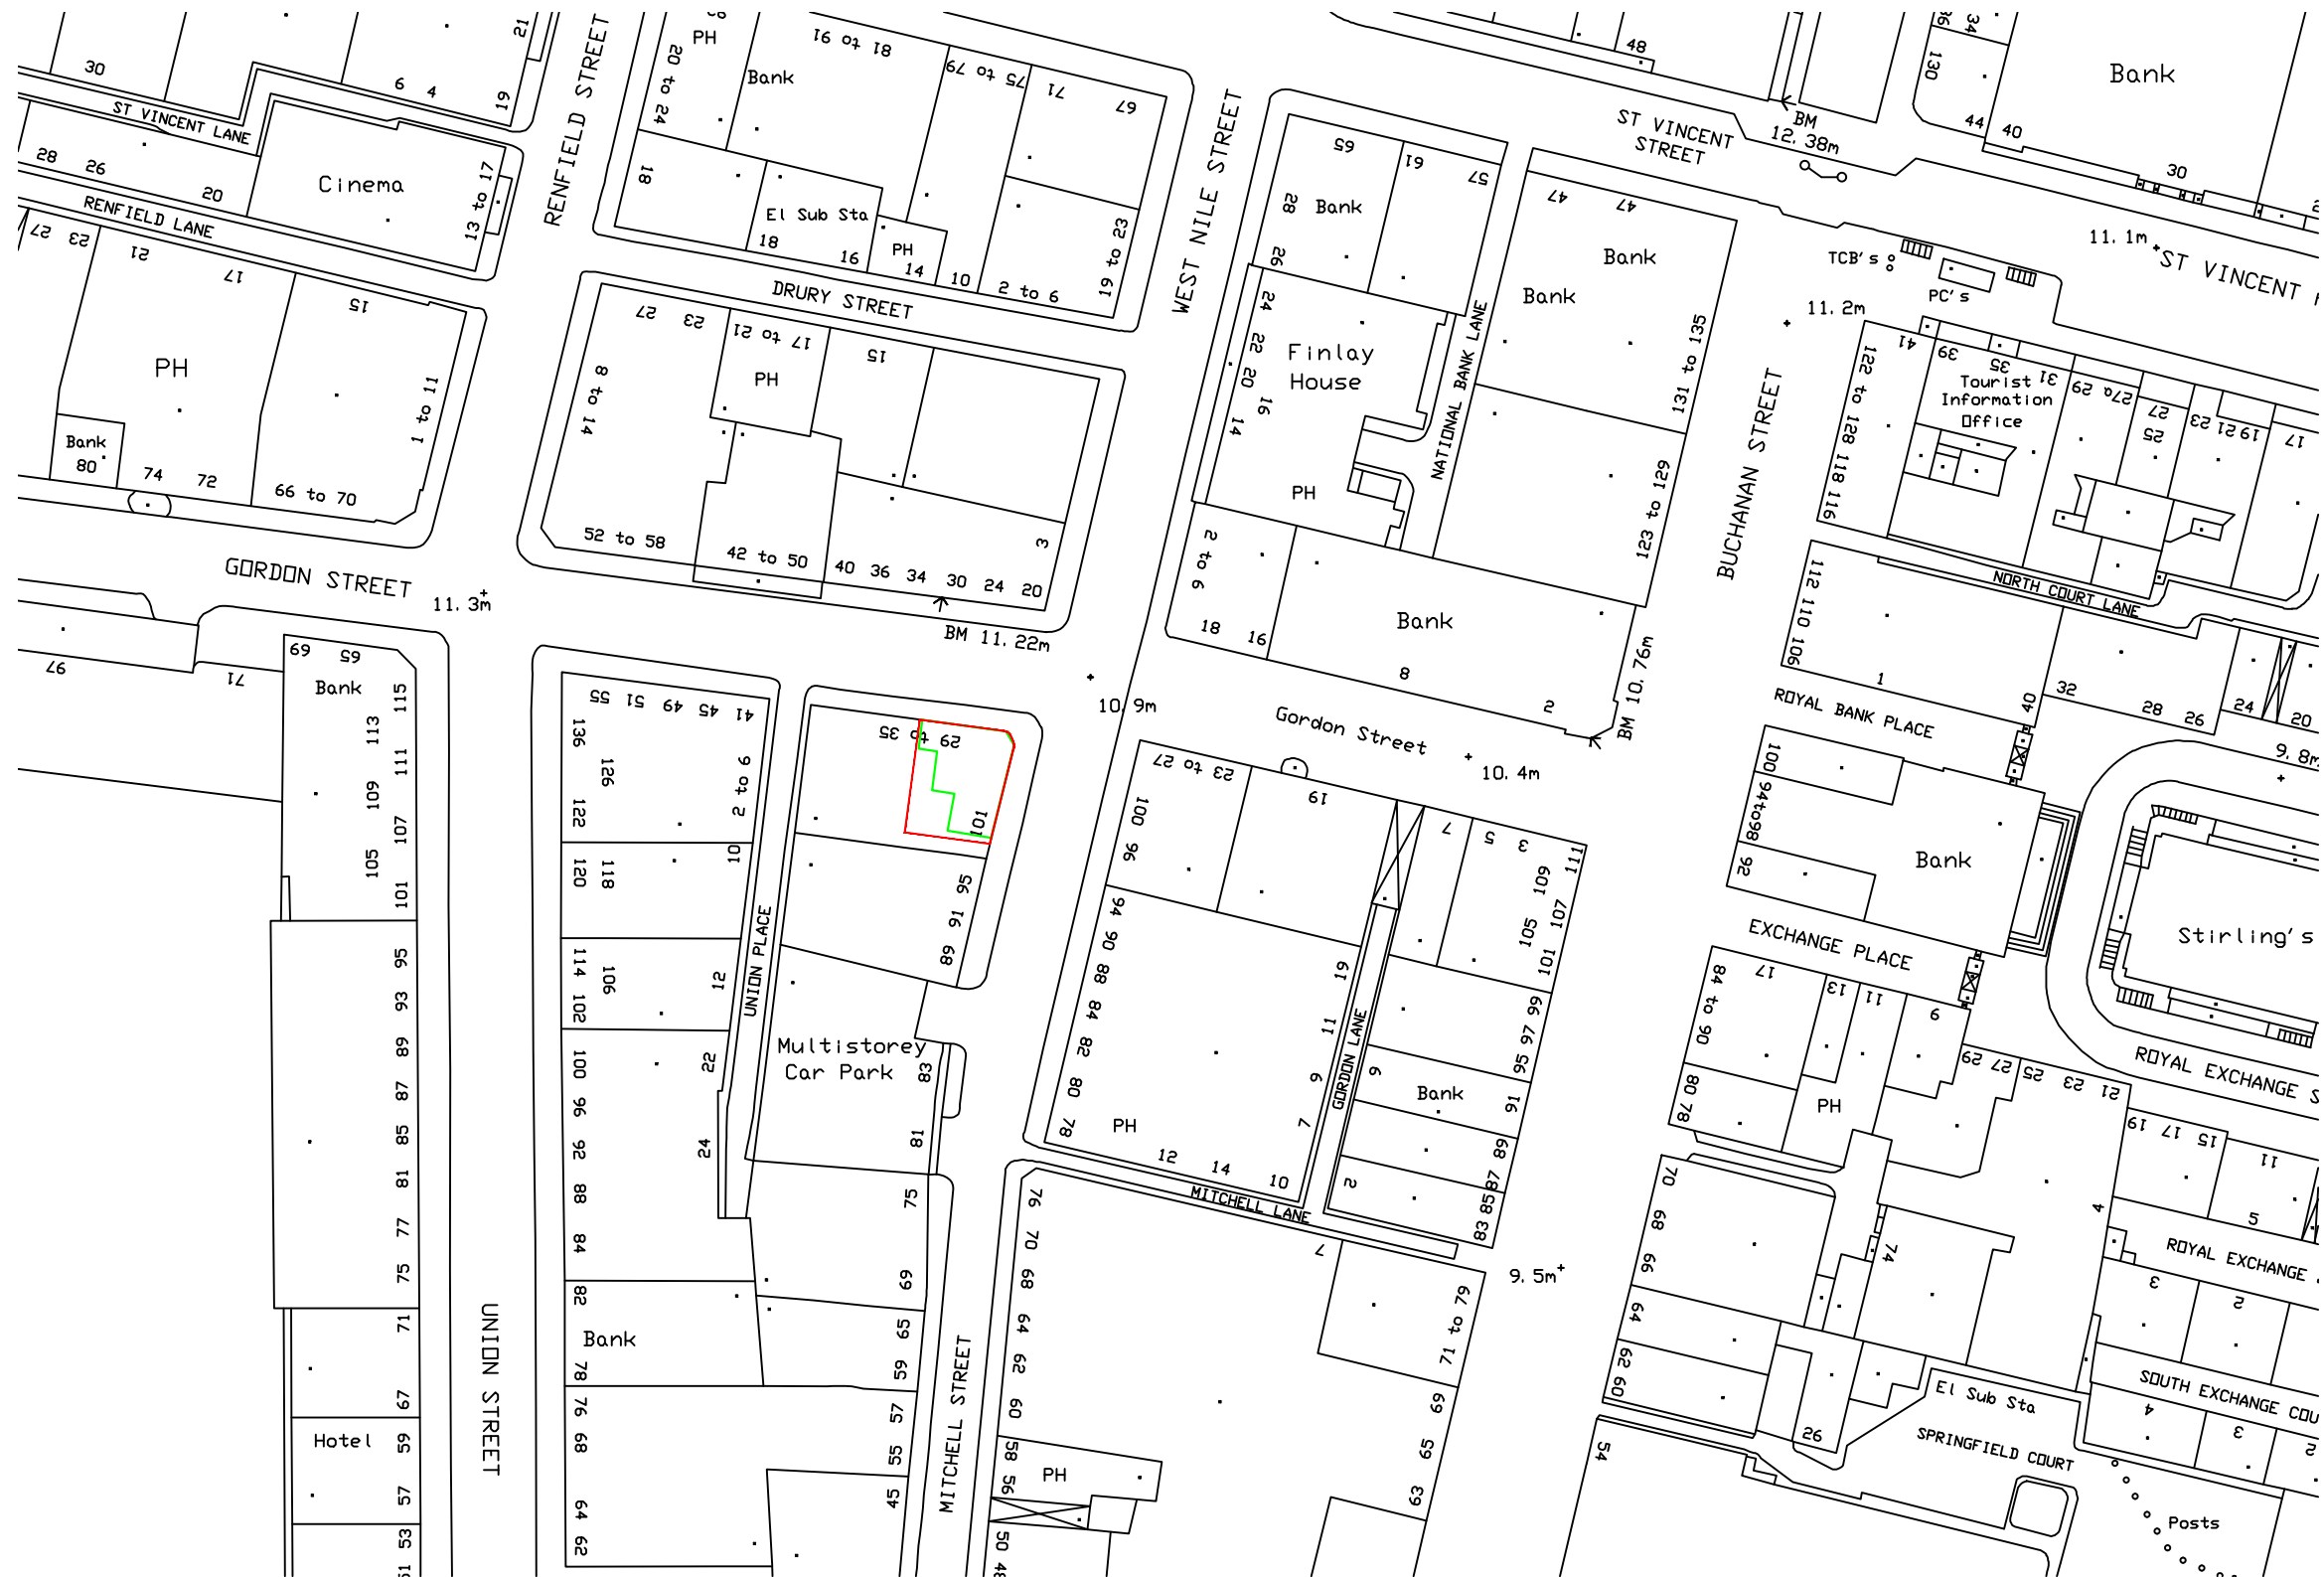

ALL DIMENSIONS TO BE CHECKED ON SITE
DO NOT SCALE FROM THIS DRAWING.
USE FIGURED DIMENSIONS ONLY.
IF IN DOUBT ASK.
THIS DRAWING IS THE COPYRIGHT OF CRGP LTD, AND SHOULD NOT BE
REPRODUCED IN ANY FORMAT WITHOUT PRIOR APPROVAL.

KEY:

- Site Boundary
- Building of interest



REV	DATE	DESCRIPTION	BY	CHKD

CRGP Limited
380 King Street
Rutherglen
G73 1DQ



also in Inverness

Tel: 0141 337 2255

web: www.crgp.co.uk

CLIENT

**GEORGETOWN WEALTH
MANAGEMENT**

PROJECT

**33A GORDON STREET-
OFFICE ALTERATIONS**

DRG. TITLE

LOCATION PLAN

STATUS

PLANNING

DRAWN **MK**

SCALE **1.1250**

CHECKED **CMG**

ORIGINAL **A3**

JOB NO. **101 0384**

DATE **JAN 24**

DRG. NO.-REV.

101 0384-L(90)001