




Do not scale from drawing. Use figured dimensions only.  
 All dimensions to be checked on site by the contractor and any discrepancies to be notified to the architect prior to works being carried out.  
 Drawing is copyright of NVDC Architects Ltd.

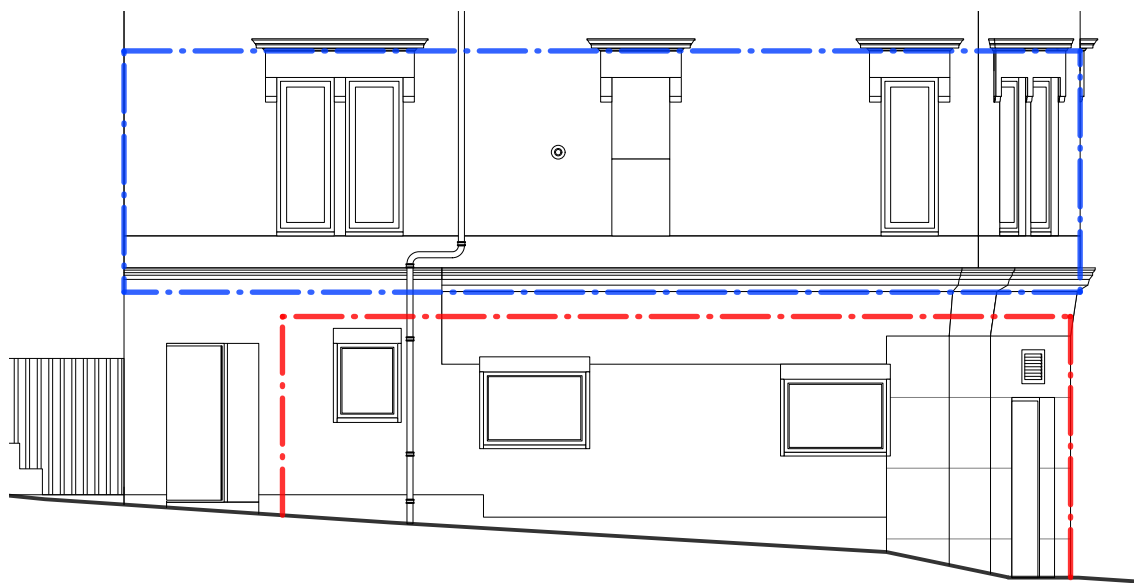

Springburn Way Elevation, 1:100

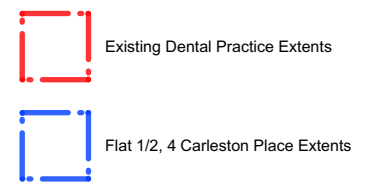

Carlestone Street Elevation, 1:100

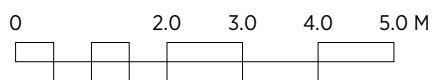

Rev: -

Project: 4 Springburn Way, Glasgow

Client: Springburn Dental Care

Job No: NV0627

Dwg. No: E(0)110

Title: Elevations as Existing

Scale: 1:100@A3

Drawn: mjc

Date: 06.02.24

**NVDC**  
 ARCHITECTS

Bradbury House  
 10 High Craighall  
 Glasgow, G4 9UD

0141 959 8752  
 enquiries@nvdc.co.uk  
 www.nvdc.co.uk