




Do not scale from drawing. Use figured dimensions only.
 All dimensions to be checked on site by the contractor and any discrepancies to be notified to the architect prior to works being carried out.
 Drawing is copyright of NVDC Architects Ltd.

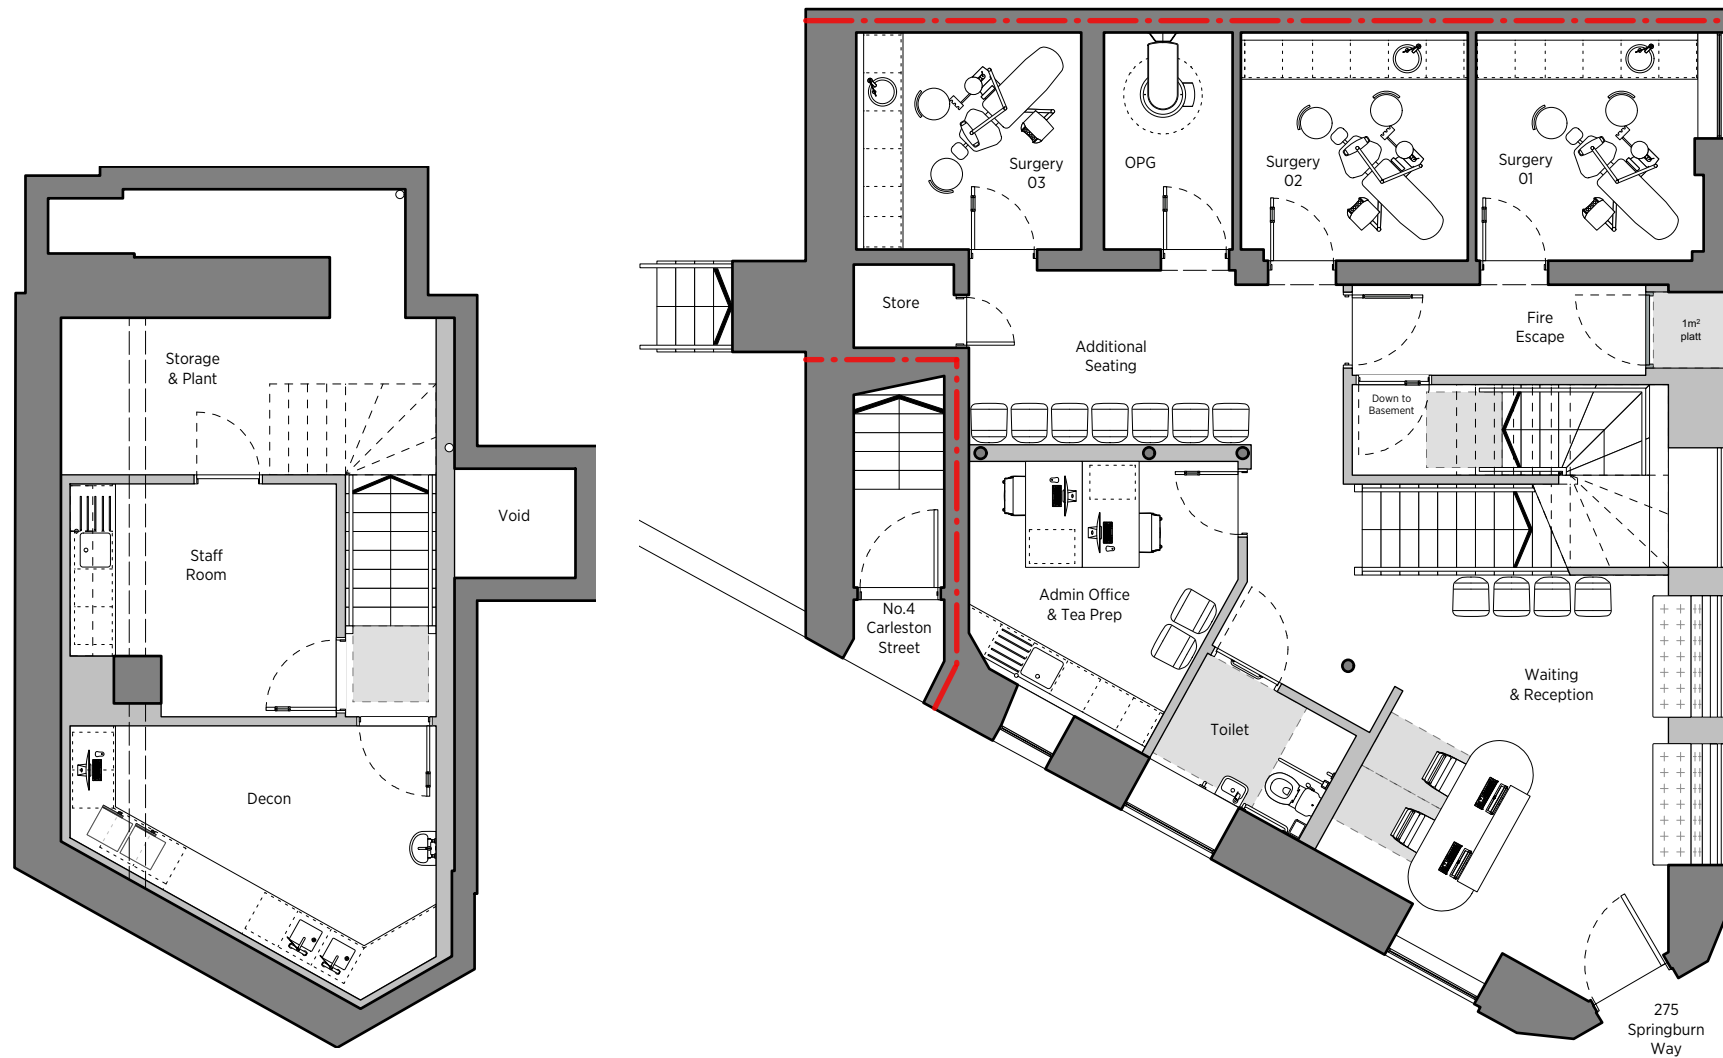

GF Layout as Proposed, 1:100

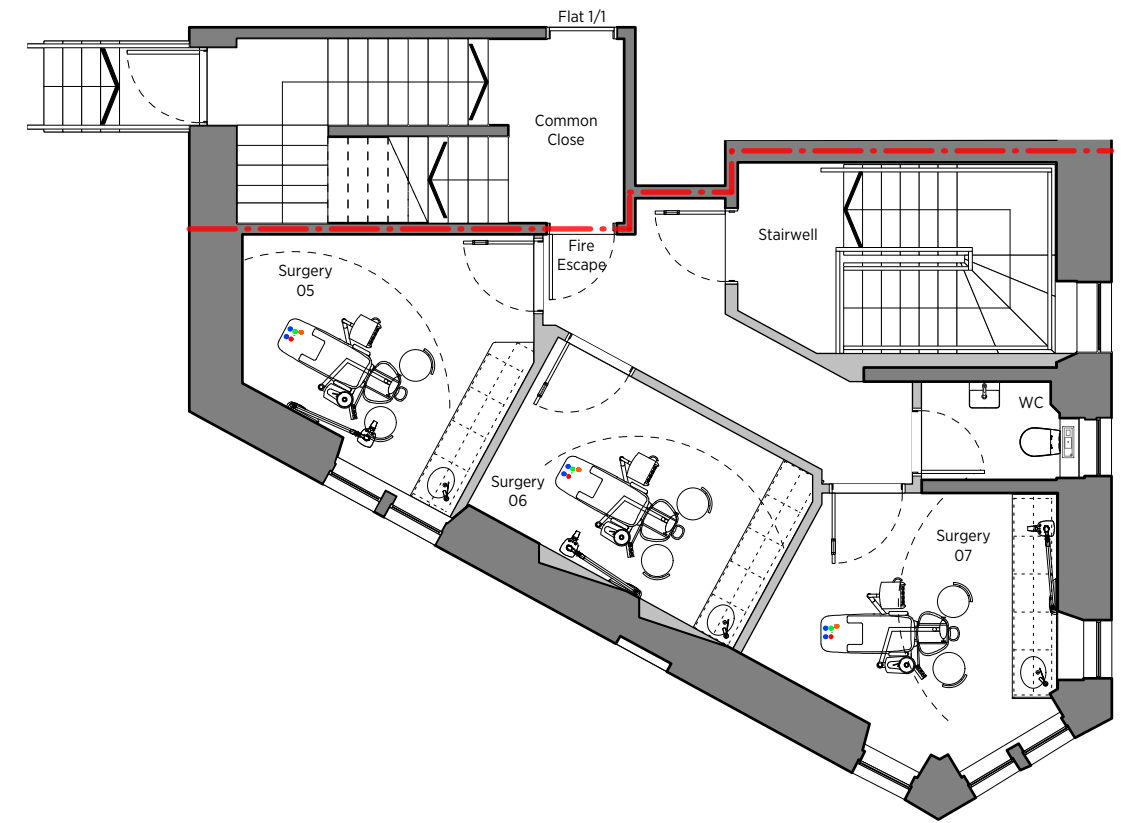

1F Layout as Proposed, 1:100

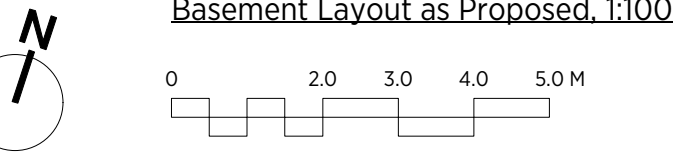

Basement Layout as Proposed, 1:100

Rev:	-
Project:	275 Springburn Way, Glasgow
Client:	Springburn Dental Care
Job No:	NV0627
Dwg. No:	P(1)100
Title:	Layouts as Proposed
Scale:	1:100@A3
Drawn:	mjc
Date:	06.02.24

NVDC
 ARCHITECTS

Bradbury House
 10 High Craighall
 Glasgow, G4 9UD

0141 959 8752
 enquiries@nvdc.co.uk
 www.nvdc.co.uk