



CD-ORDINATE TABLE			
Reference	East	North	Elevation
Stn 1	449376.543	89806.999	33.909
Stn 2	449399.237	89792.694	34.822



Car park turning plot (A) Scale 1:500

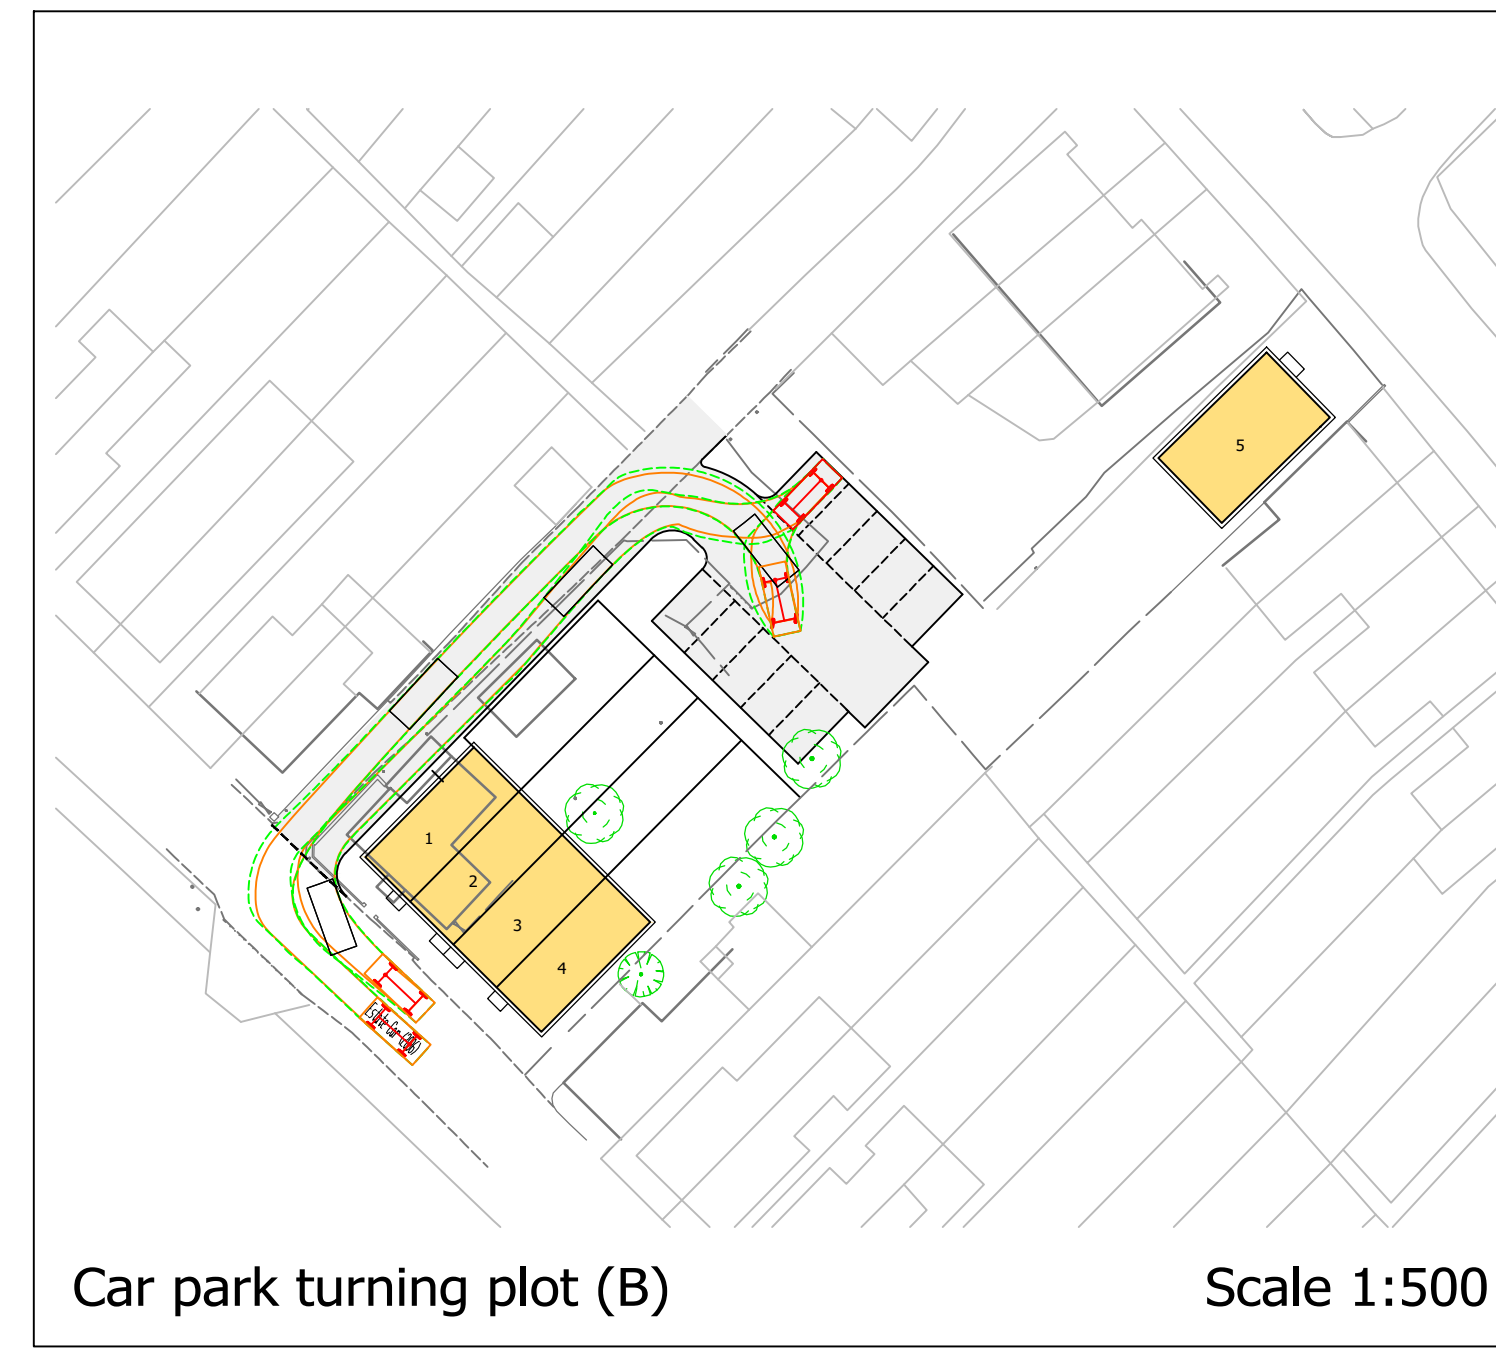

Car park turning plot (B) Scale 1:500

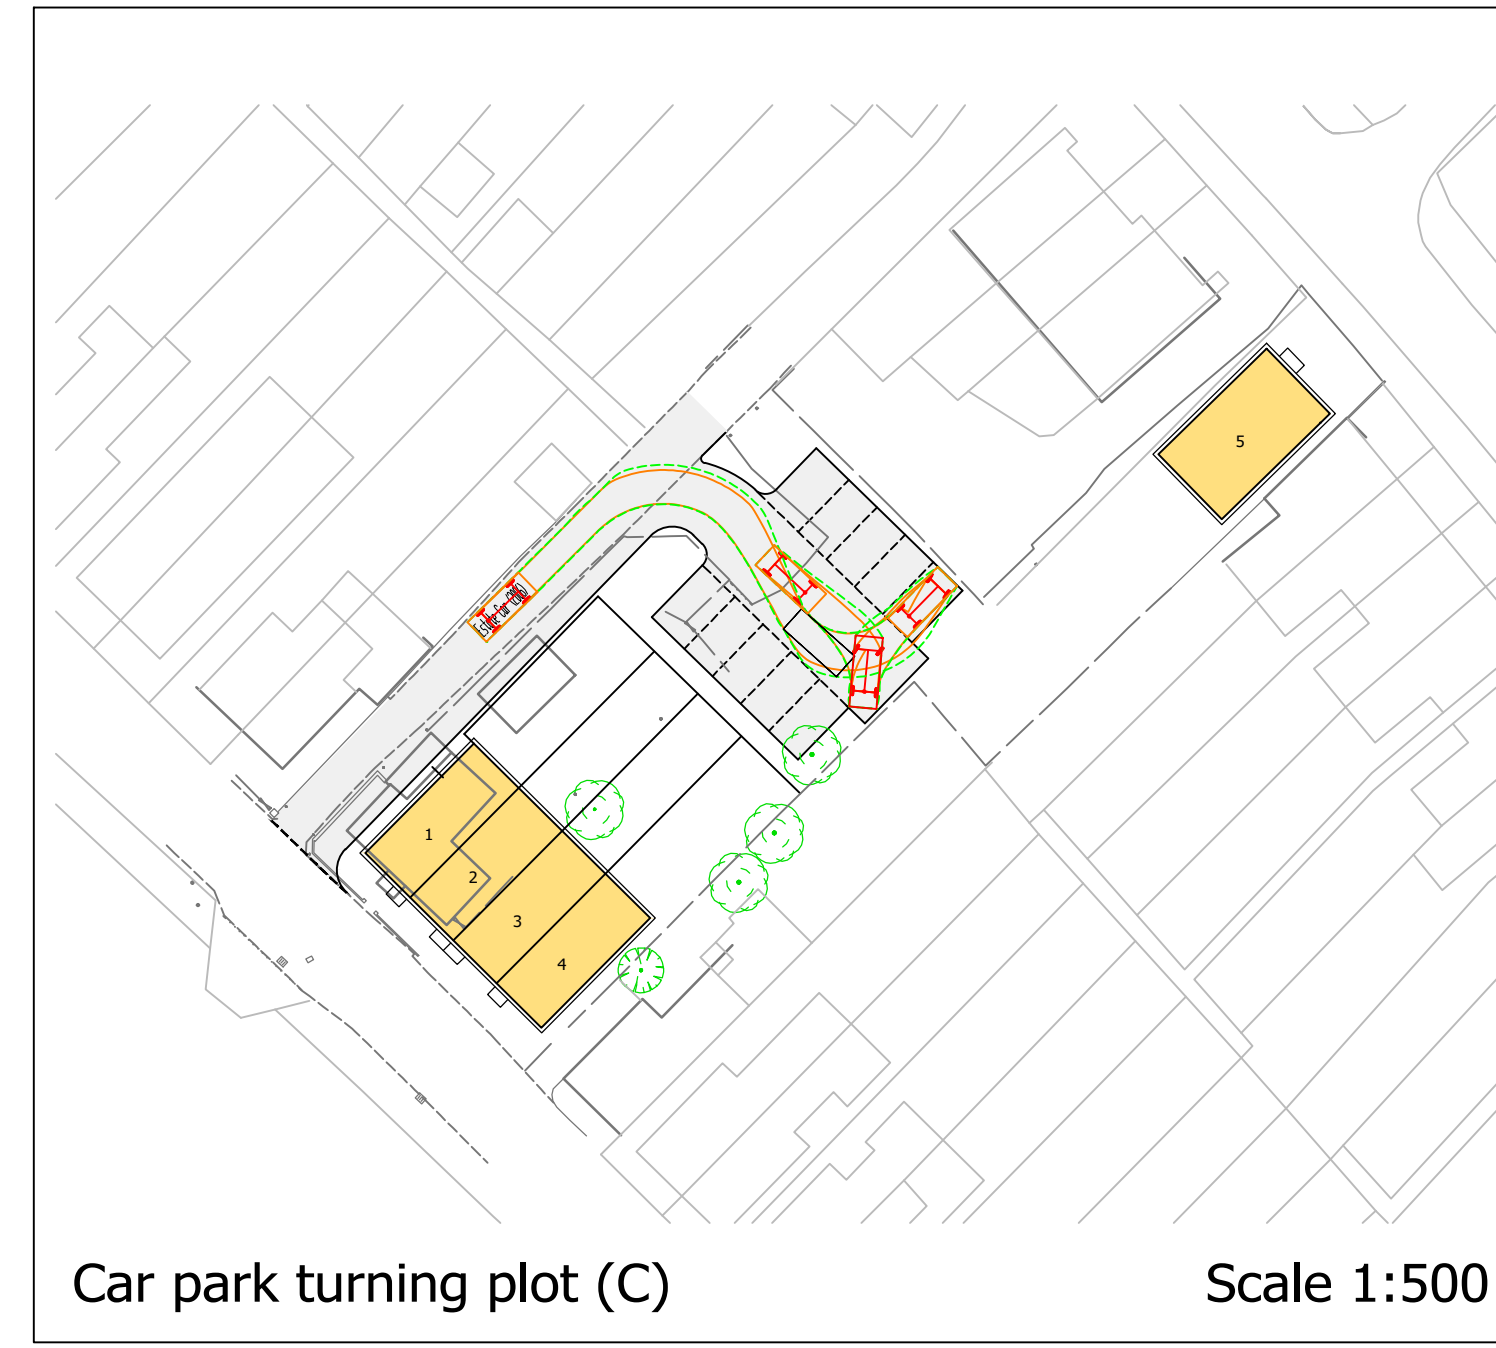

Car park turning plot (C) Scale 1:500

rev.	amendment	date
A	House types changed	20/10/22

**m3**  
mayer brown

Mayer Brown Limited  
815 Whitecross Business Centre  
Whitecross Lane, Shanklin, Isle of Wight, PO37 7EJ  
Telephone 01983 866234  
iowoffice@mayerbrown.co.uk www.mayerbrown.co.uk

client  
**MR L COPELAND**

project  
**88 WORSLEY ROAD, NEWPORT**

scale 1:200 @ A1 | drawn by KWF | checked by GRT

date MARCH 2022 | cad file 88\_Worsley.dwg

title  
**5 DWELLINGS AND PARKING - FEASIBILITY PLAN**

drawing number 25905/01 | rev. A