


LEGEND


- Location of Site
- Transport For London Road Network

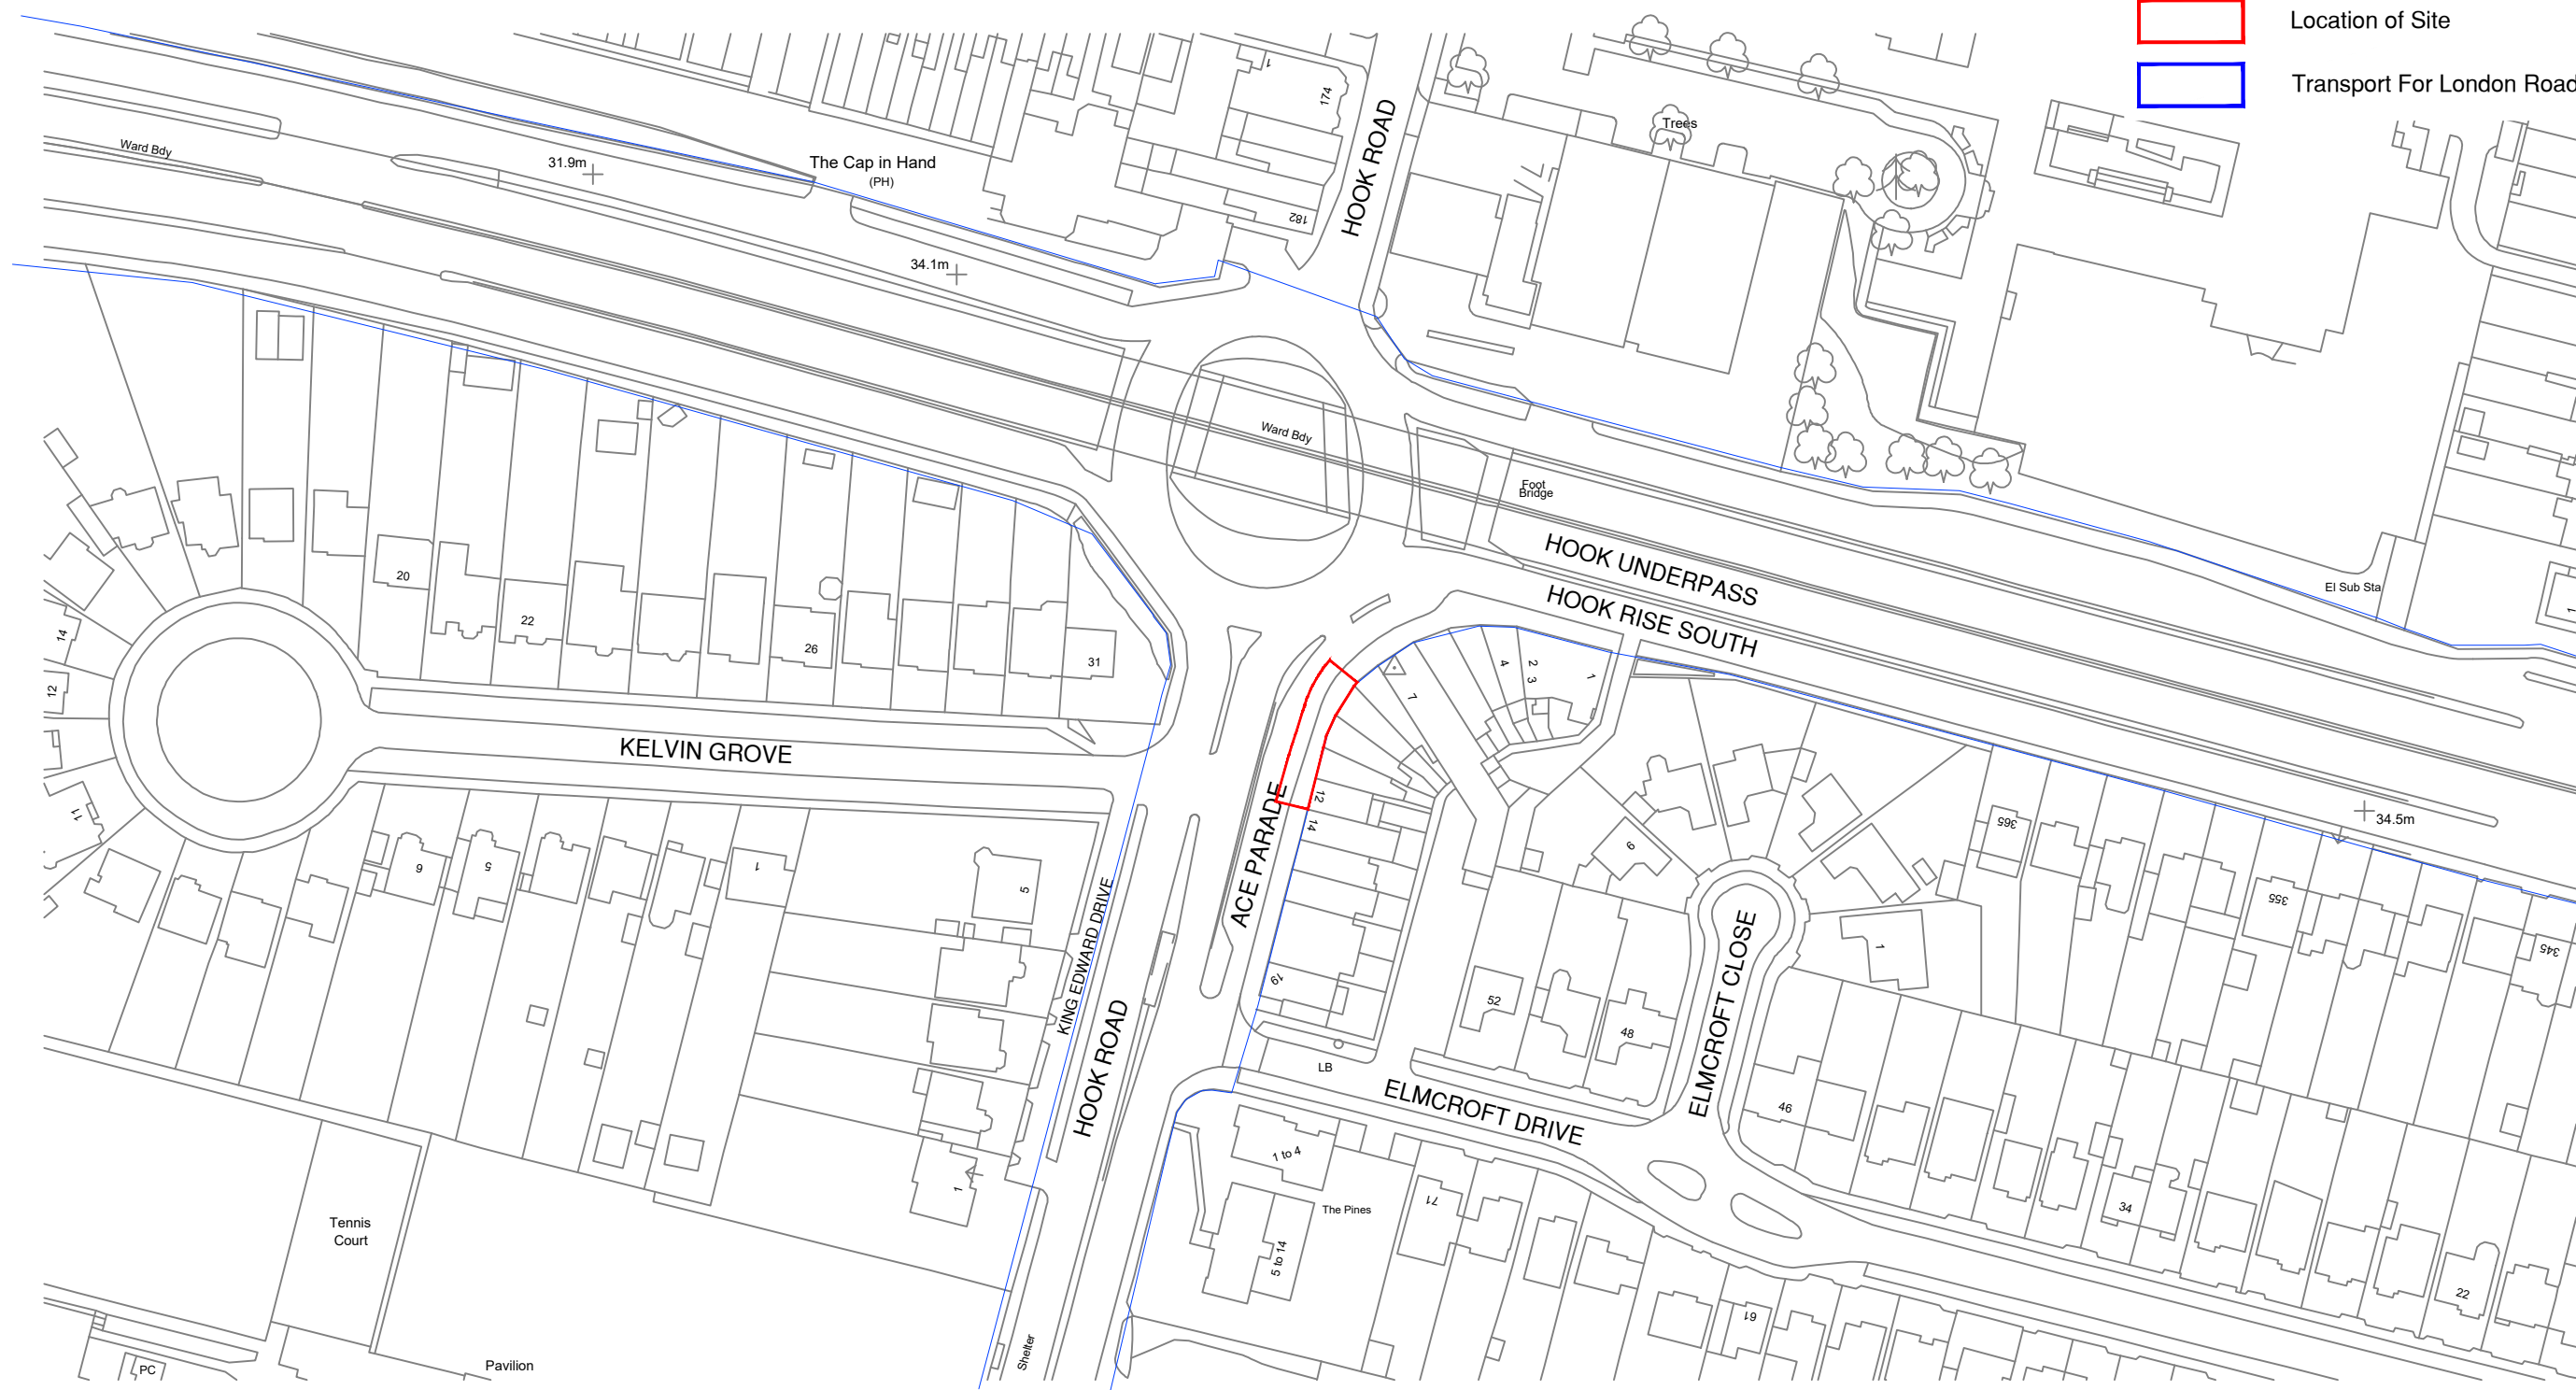

1:1250



(Scale 1:1250)

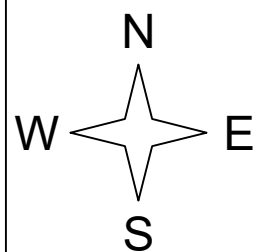

REV	DATE	BY	DESCRIPTION	CHK	APD
C	29/11/23	JH	TFL boundary added		
B	28/11/23	dds	Issued For Approval		
A	22/11/23	dds	Issued For Approval		



ZEST

Zest Eco Ltd, Bond House, The Bourse,
Boar Lane, Leeds, LS1 5EN
web-Zest.uk.com email-operations@zest.uk.com

CLIENT TRANSPORT FOR LONDON					
DESIGN ZEST					
SCALE	DATE	DRAWN	CHECKED	APPROVED	SHT
	NOV'23	dds8523			A3
DRAWING No. TFL-0000-01 KIN 36					

PROJECT TFL ON STREET RAPID – TRANCHE 1
TITLE SITE LOCATION PLAN