




OUTLINE OF BREWMENT

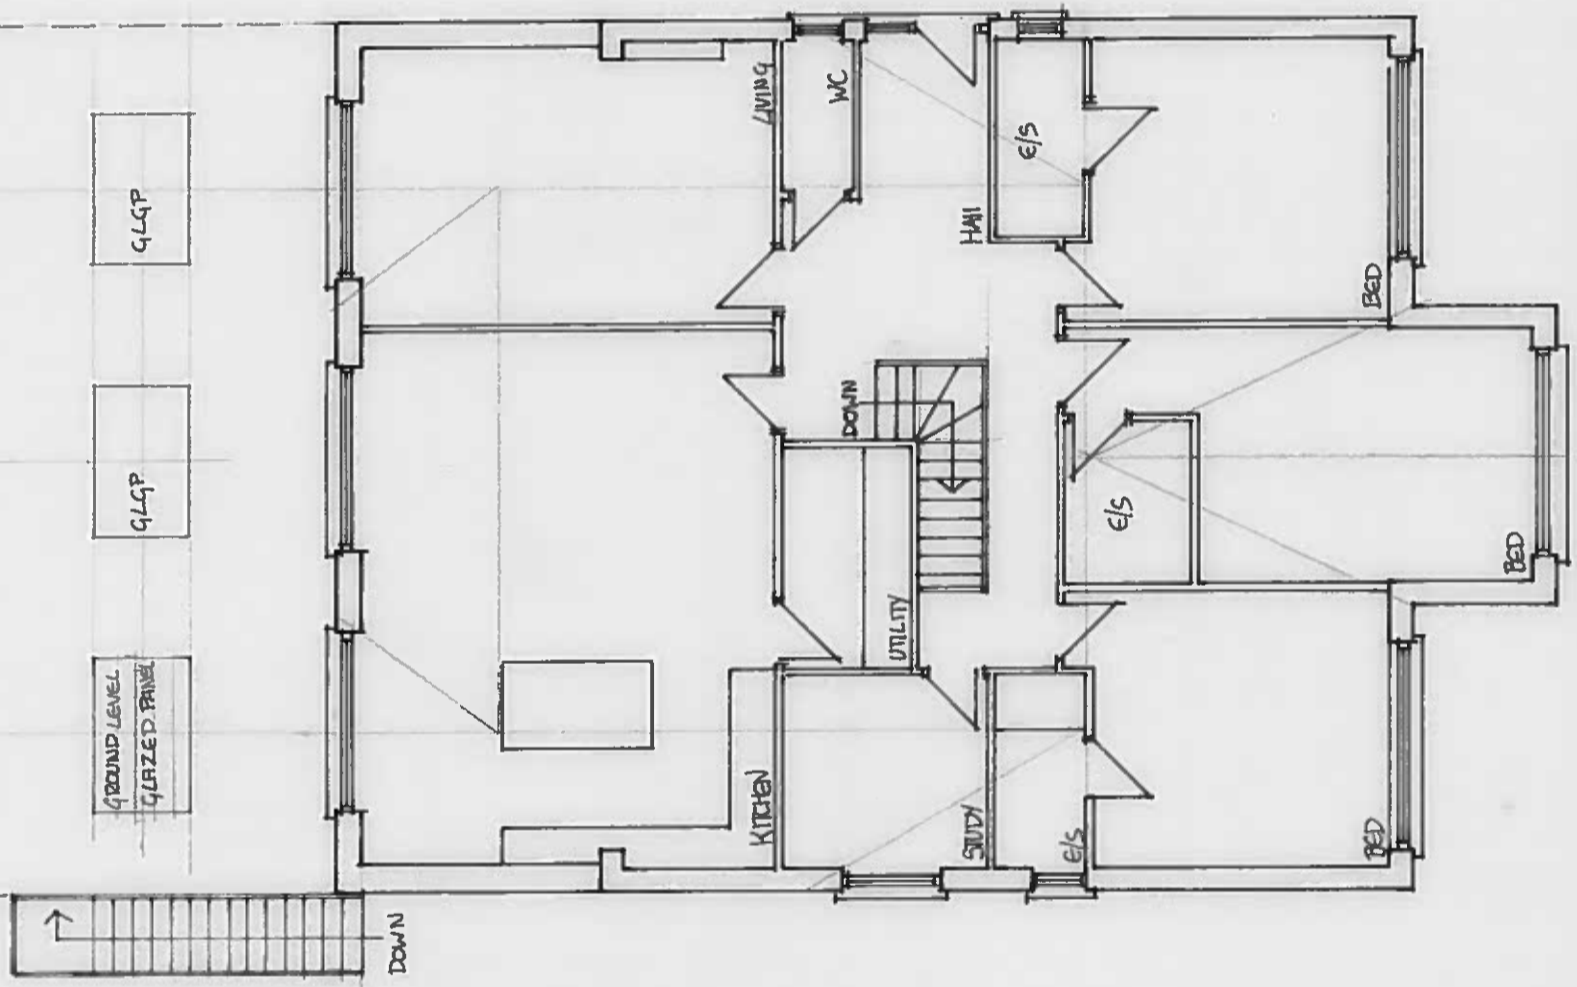

PLAN GROUND FLOOR 1:100 0A3