


FRONT 1:100 A3




PFE/1/1:100 FEB24

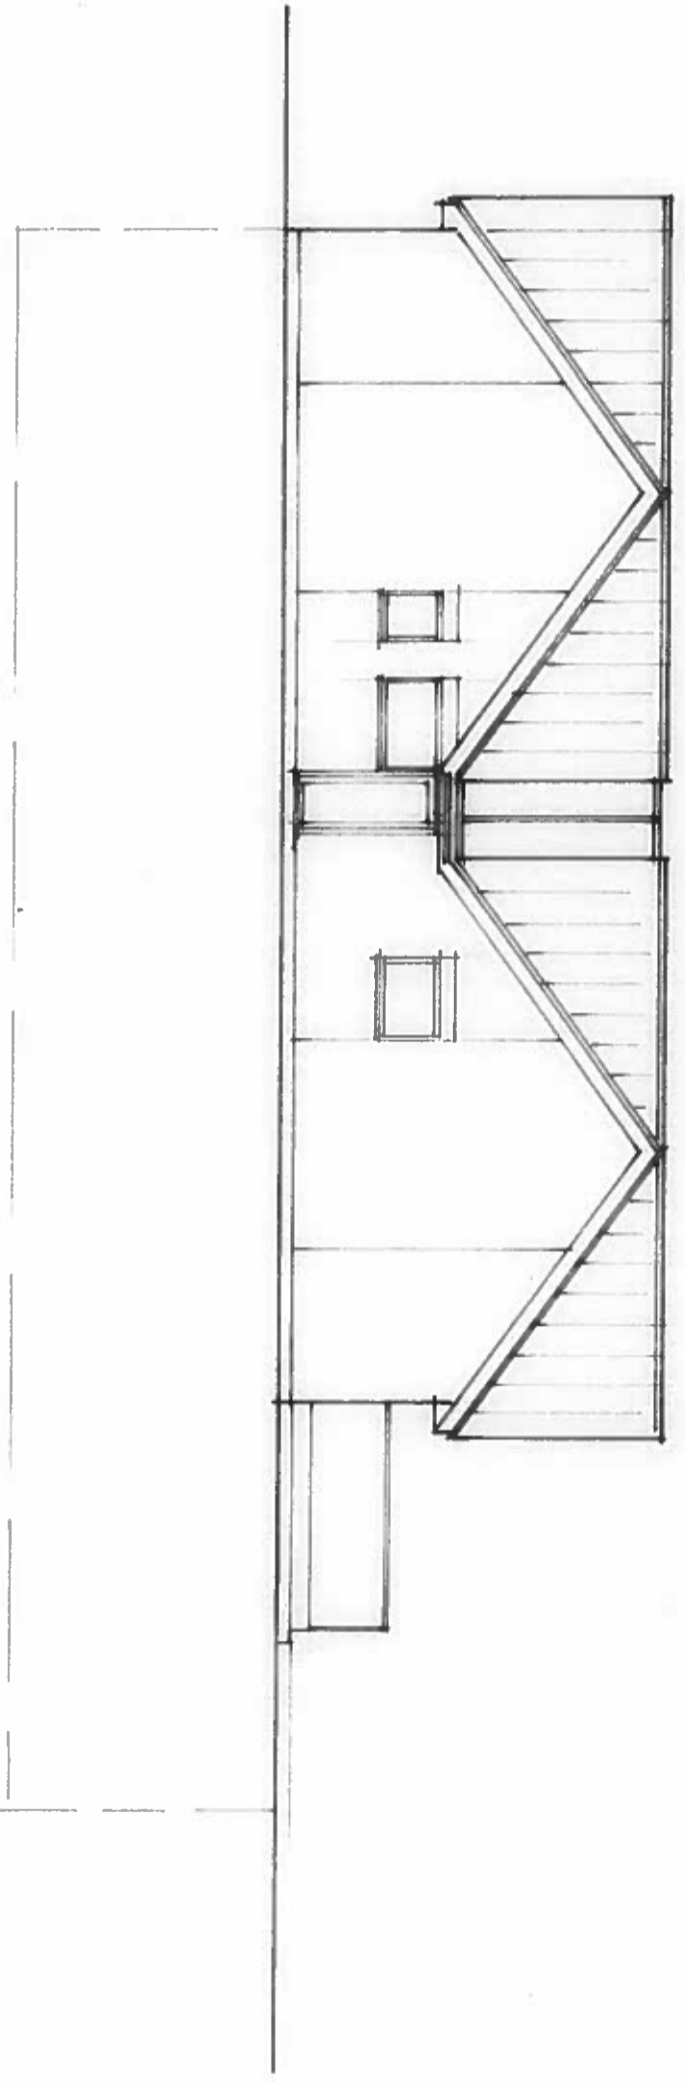


RHSIDE 1:100



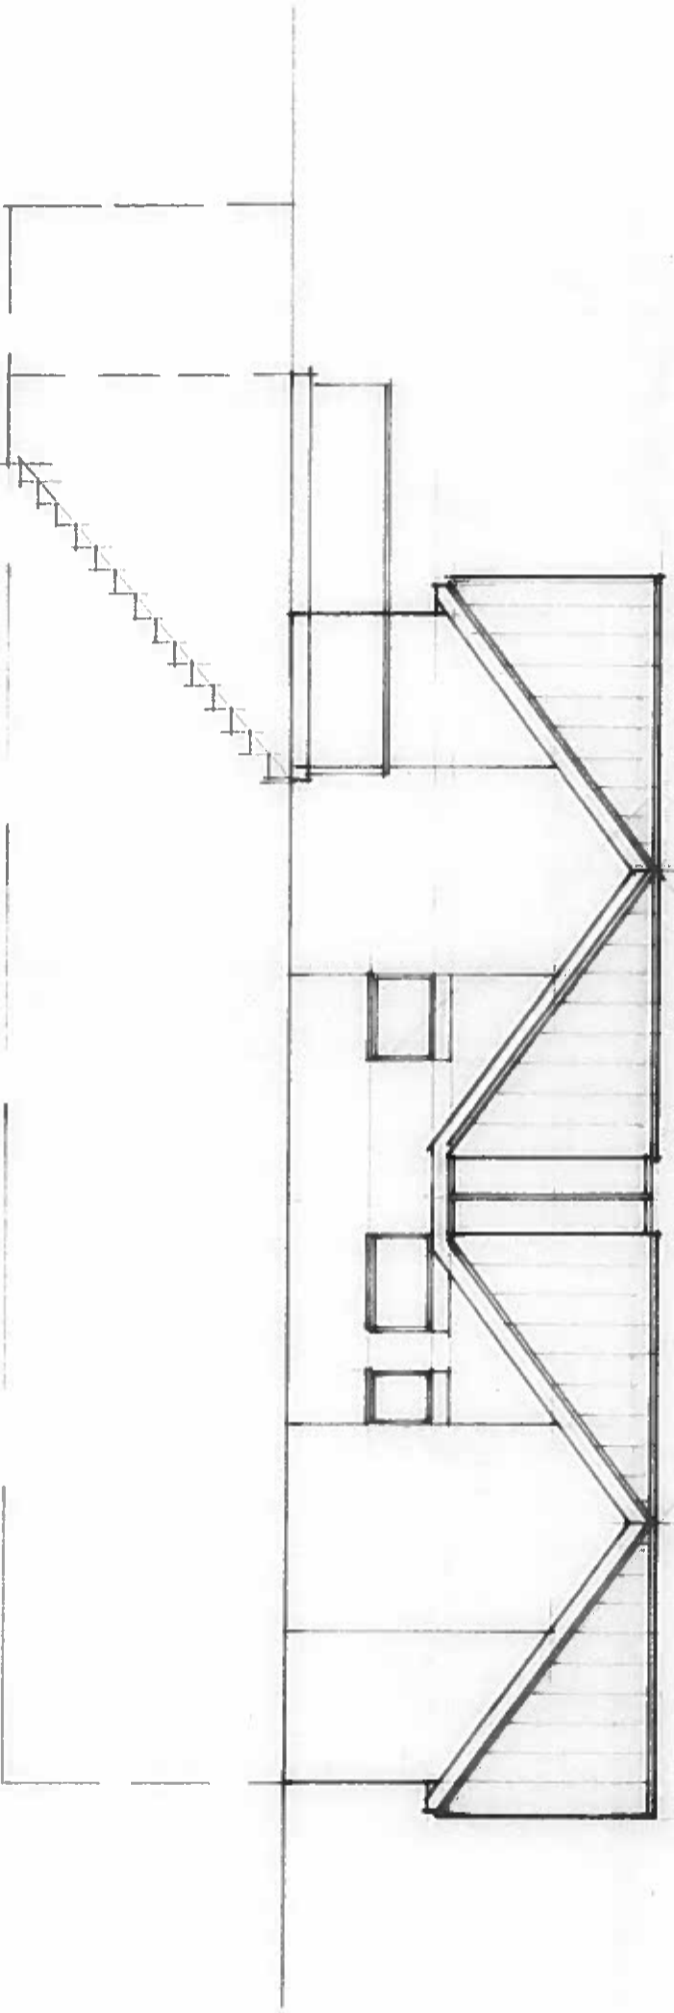


LH SIDE 1:100 aA3




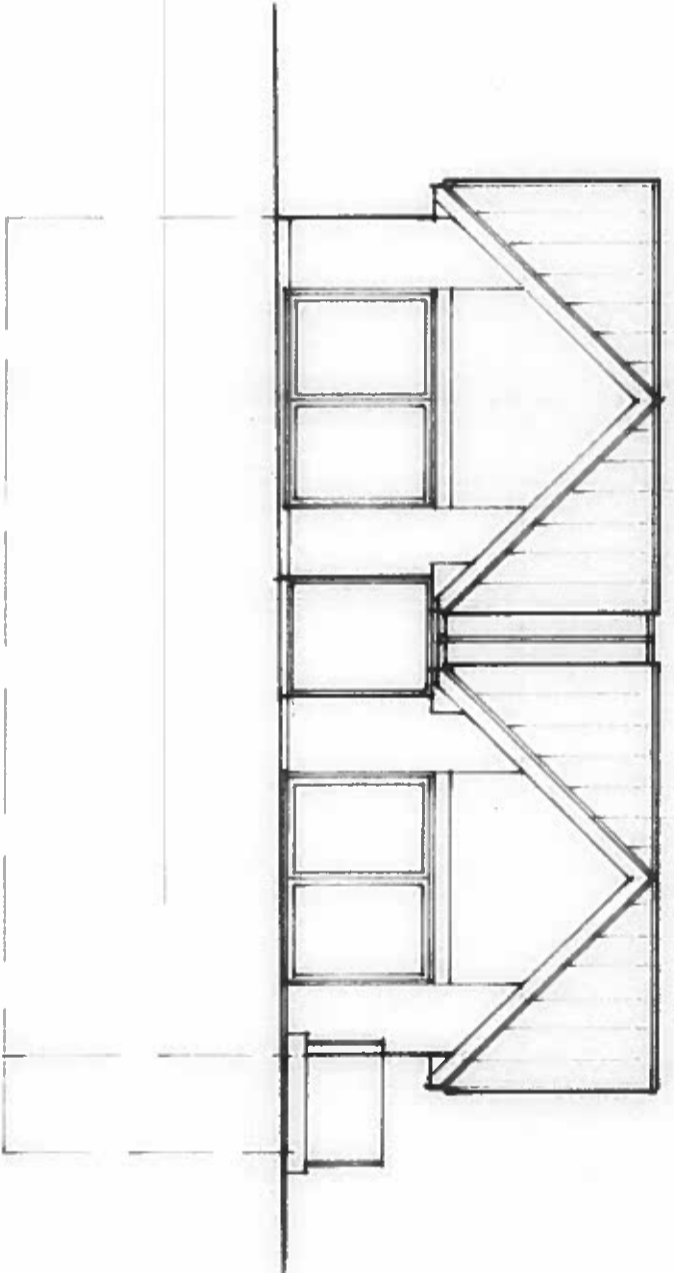

REAR 1:100 03

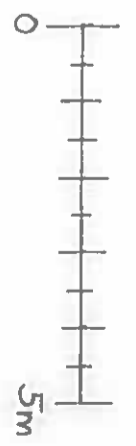


PRE/1/1:100/FEB24

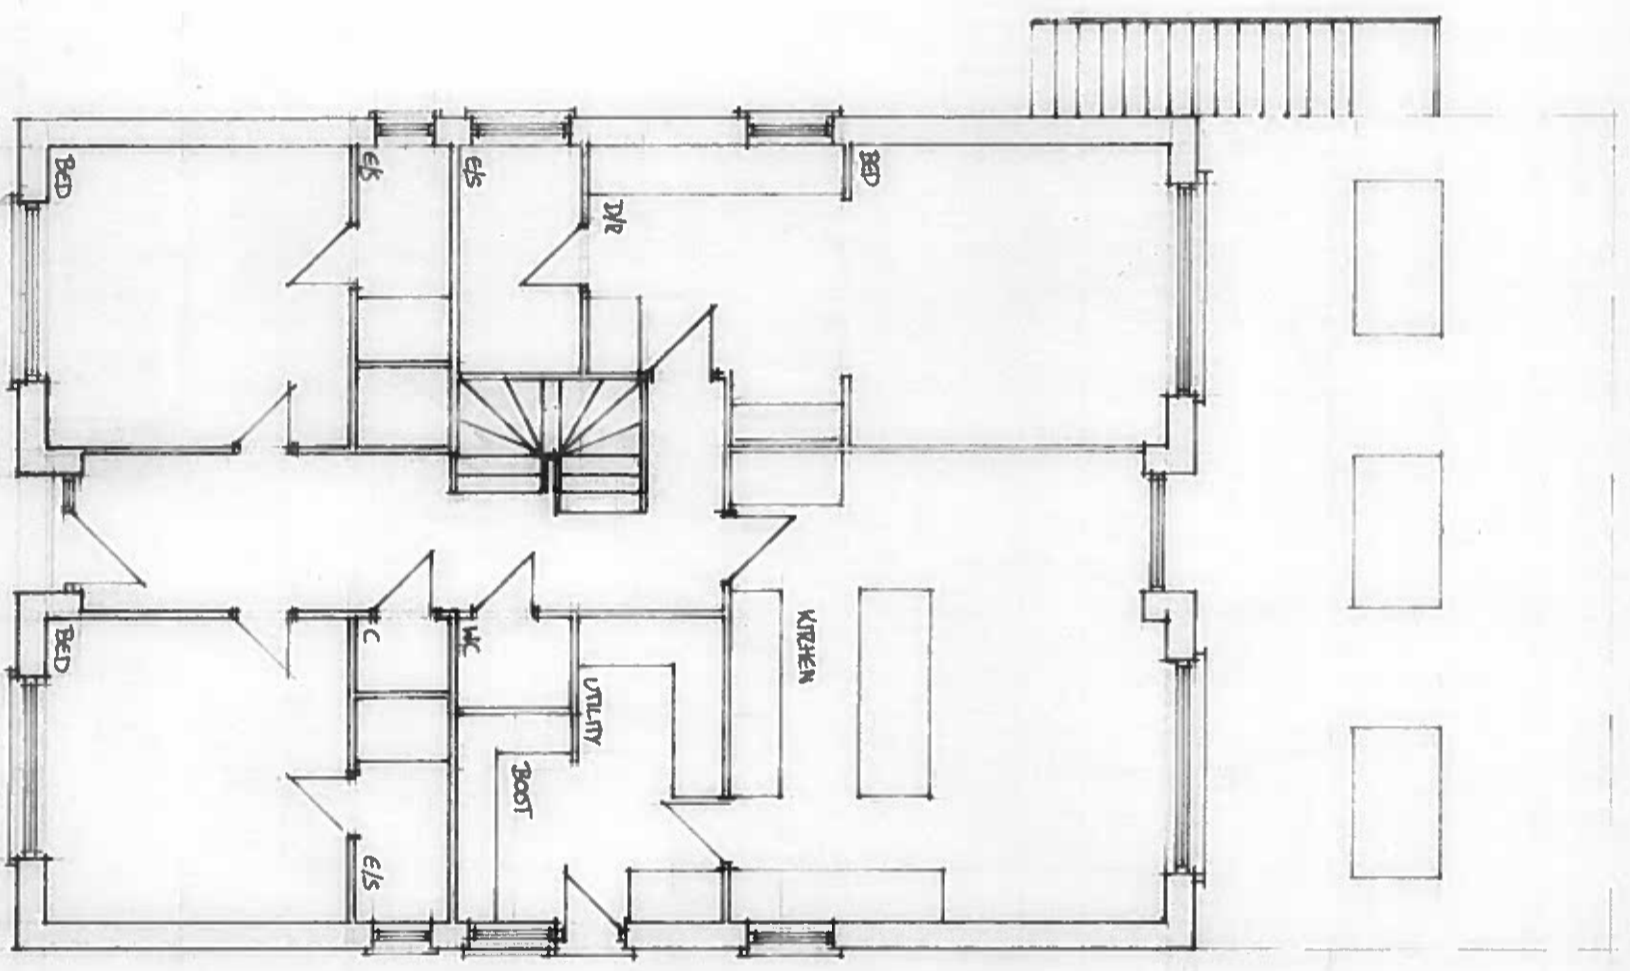


GROUND FLOOR PLAN 1:100eA3



PQFP/1/1:100 FEB24

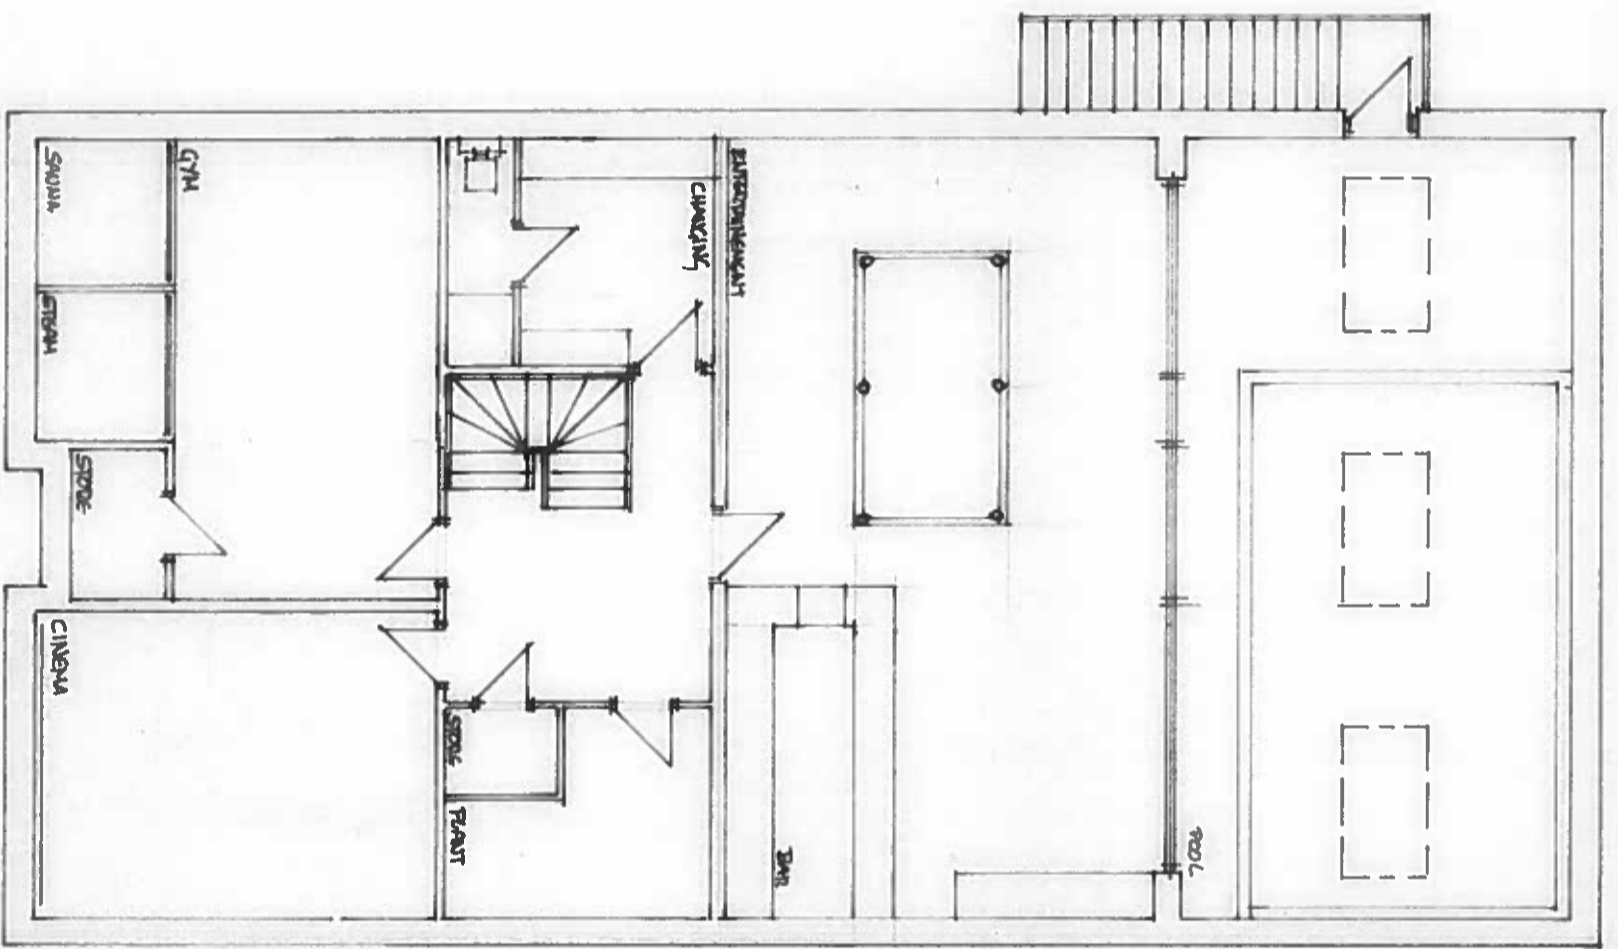

BASEMENT PLAN [1000]A3

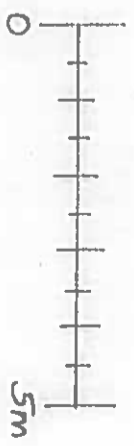

PBP/1:100 FEB 24