


GENERAL NOTES:

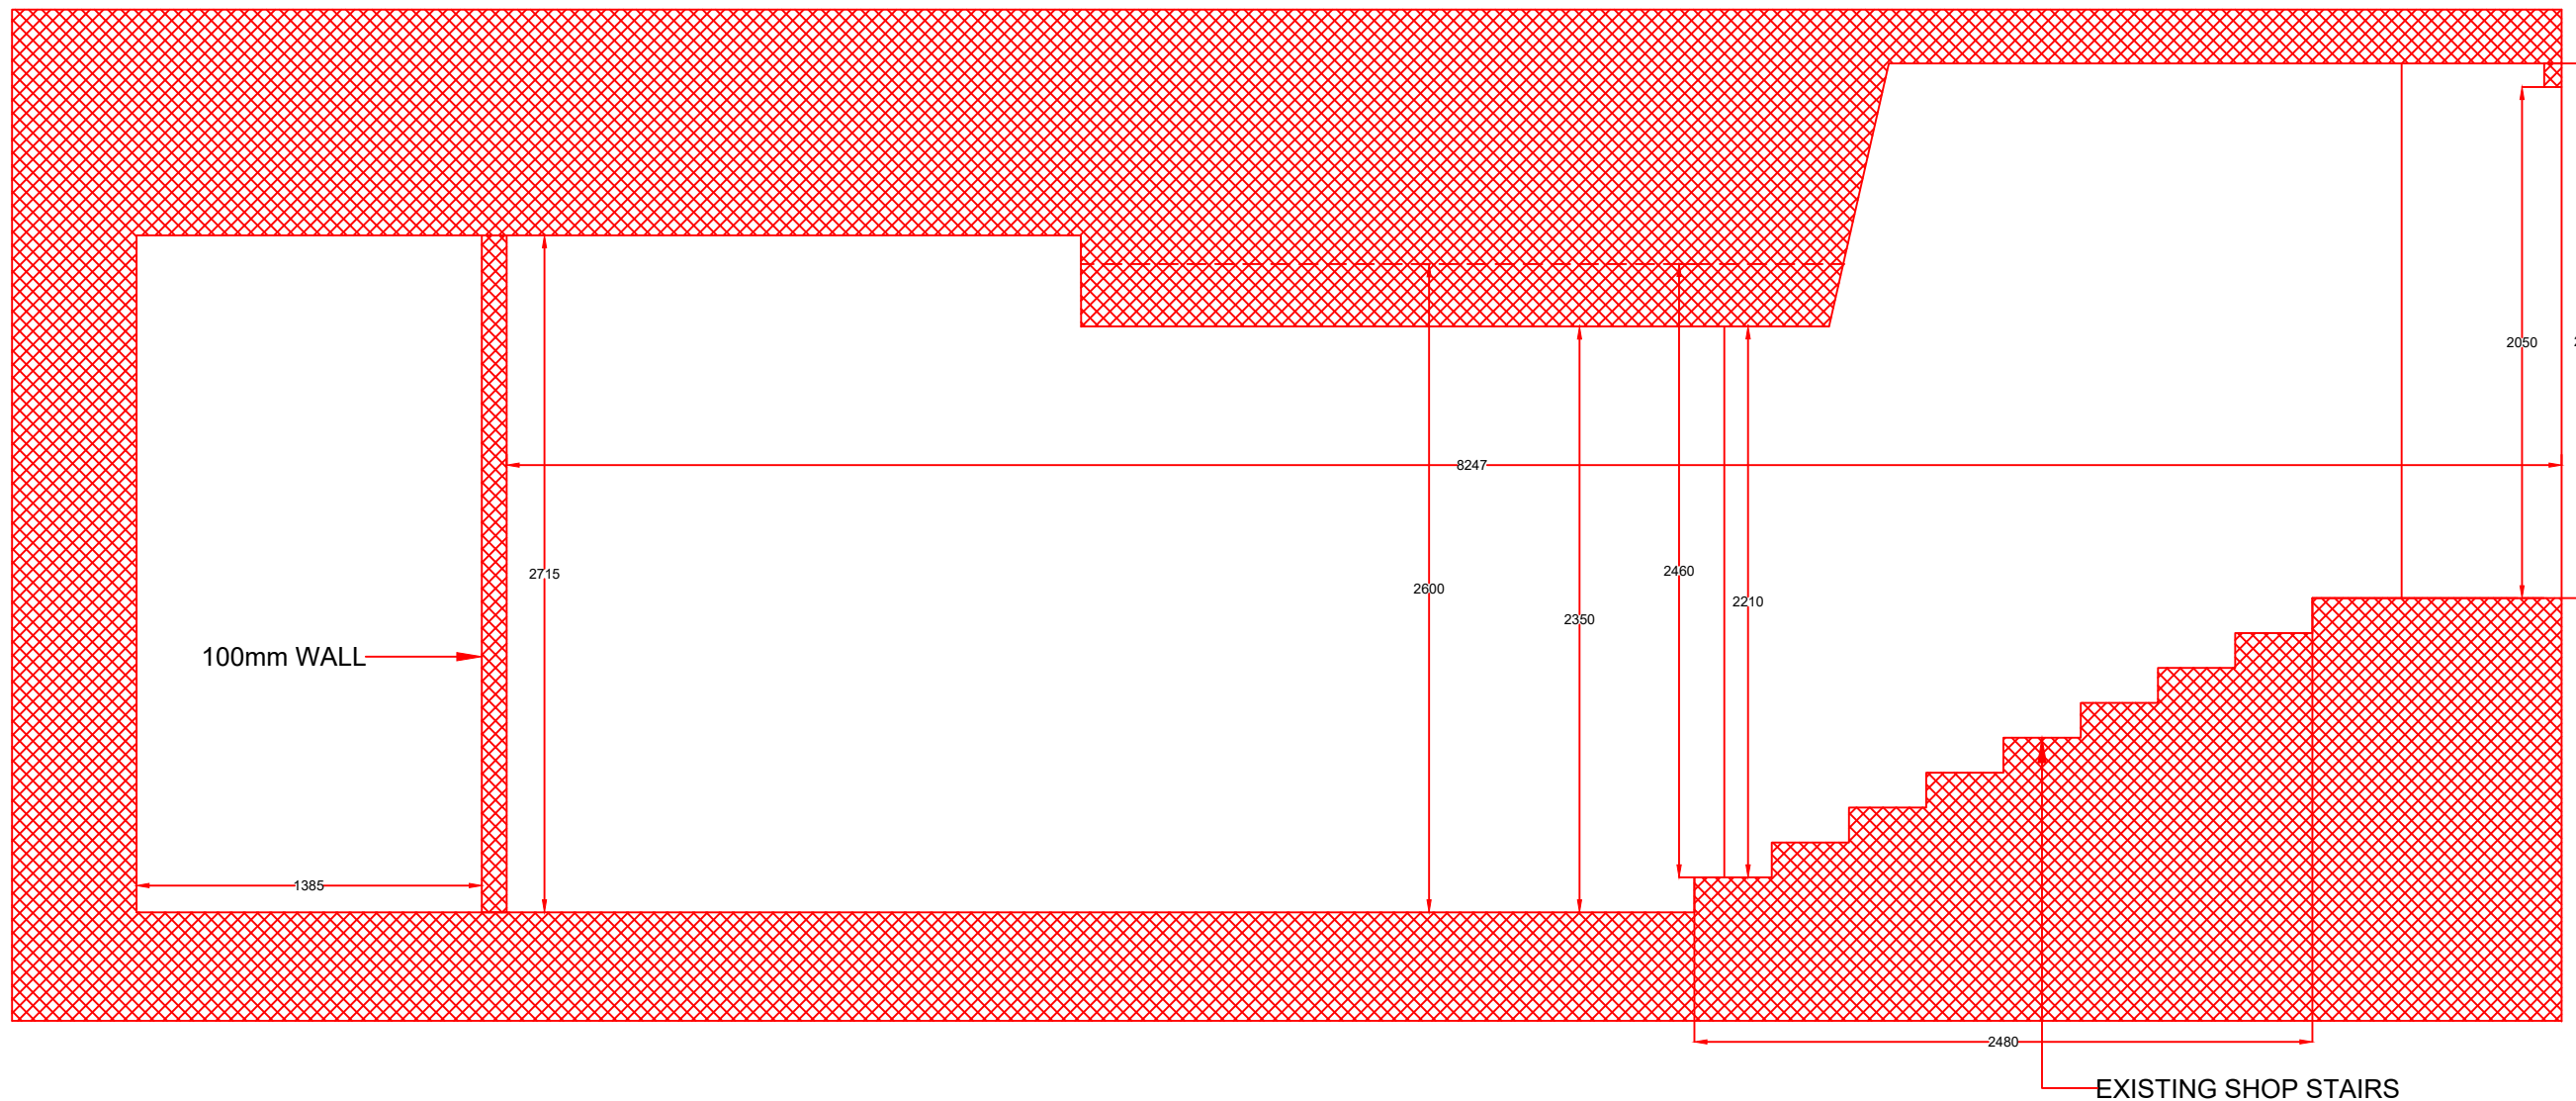

D	JW	CONDIMENTS TROLLEY WIDTH INCREASED ADDED MORE DETAIL ON SHOPFRONT	23/11/23
C	JW	WALL LAYOUTS SLIGHTLY AMENDED TO SURVEY CHANGED LAYOUT OF EQUIPMENT	26/10/23
B	JW	ELEVATIONS, SERVICE PAGES & TECHNICAL DRAWINGS ADDED	06/10/23
A	JW	AMENDED ARCHWAY, STAIRS, ELEVATIONS ADDED STAIRS HAND RAIL	26/09/23

DATE: 28/07/23 | DRAWN BY JW | A3@1:30

JOB NAME & ADDRESS:
WAFFLEMEISTER
EXISTING
LAYOUT THROUGH SECTION

EXISTING LAYOUT

14784-01-07



Access360 Ltd, Ilgars Manor, Workhouse Lane,
South Woodham Ferrers, Essex CM3 8RD.
t. 0845 074 5656

