




ELEVATION - A

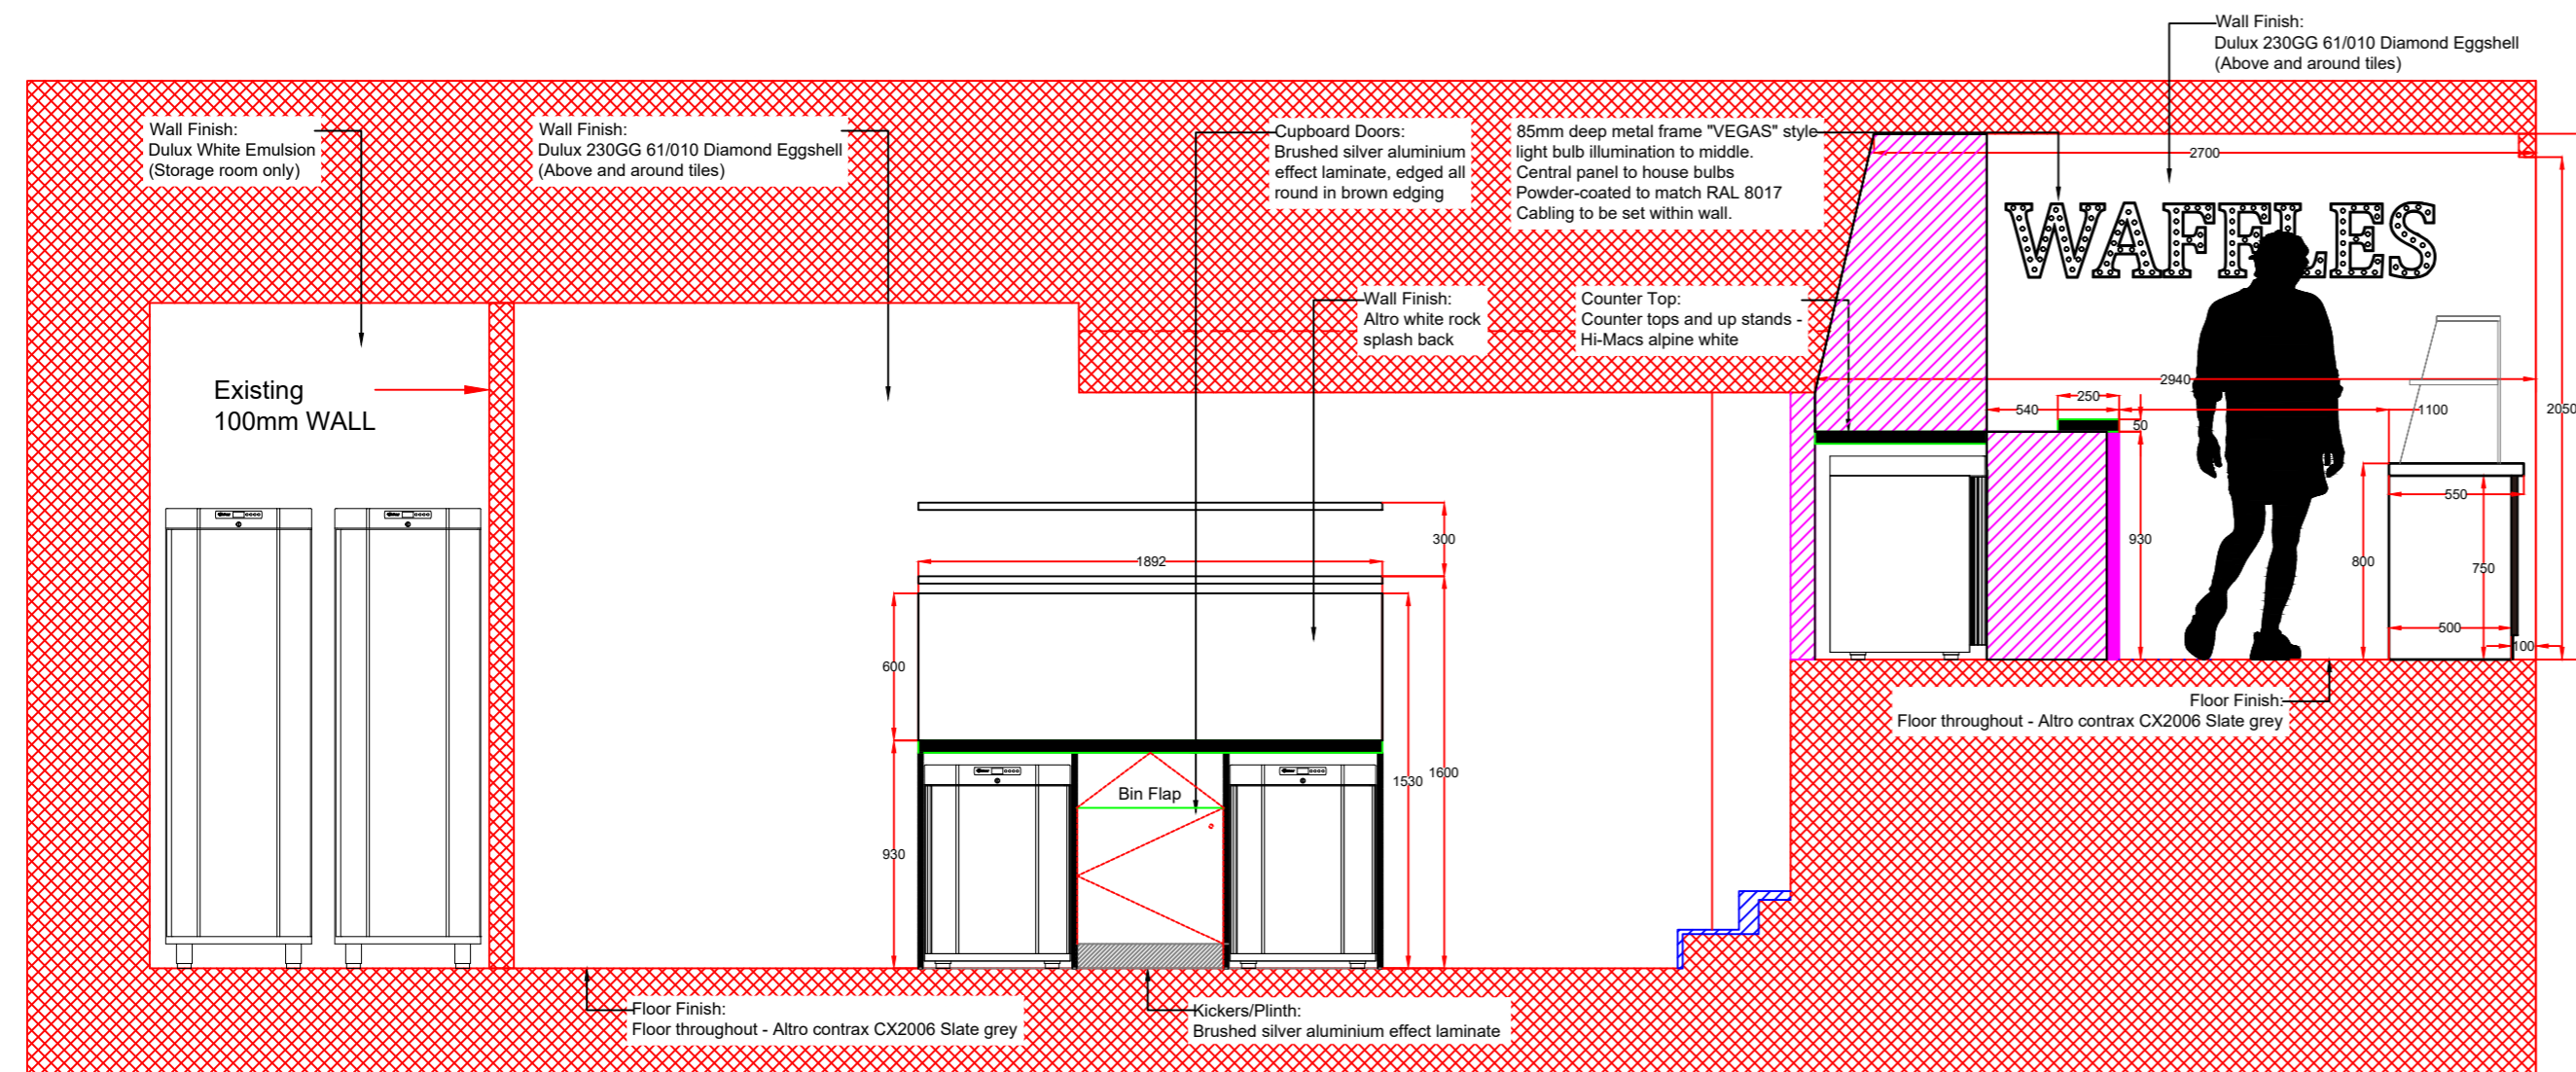

ELEVATION - B

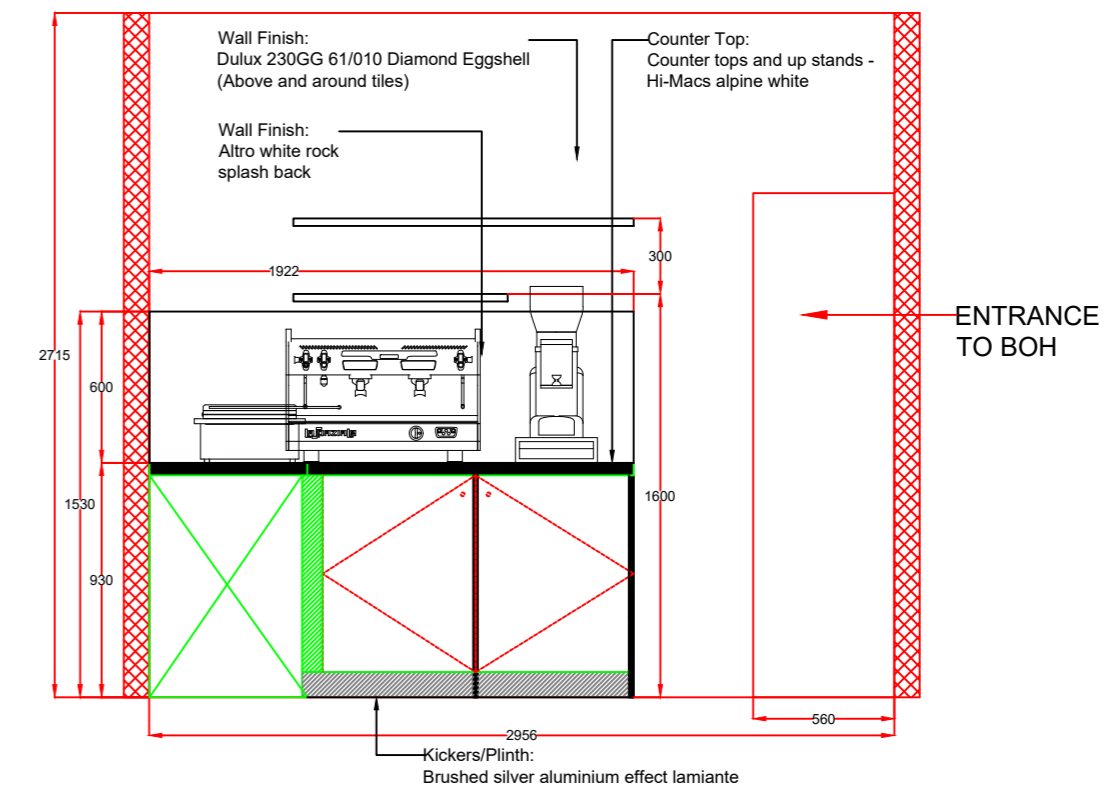

ELEVATION - C

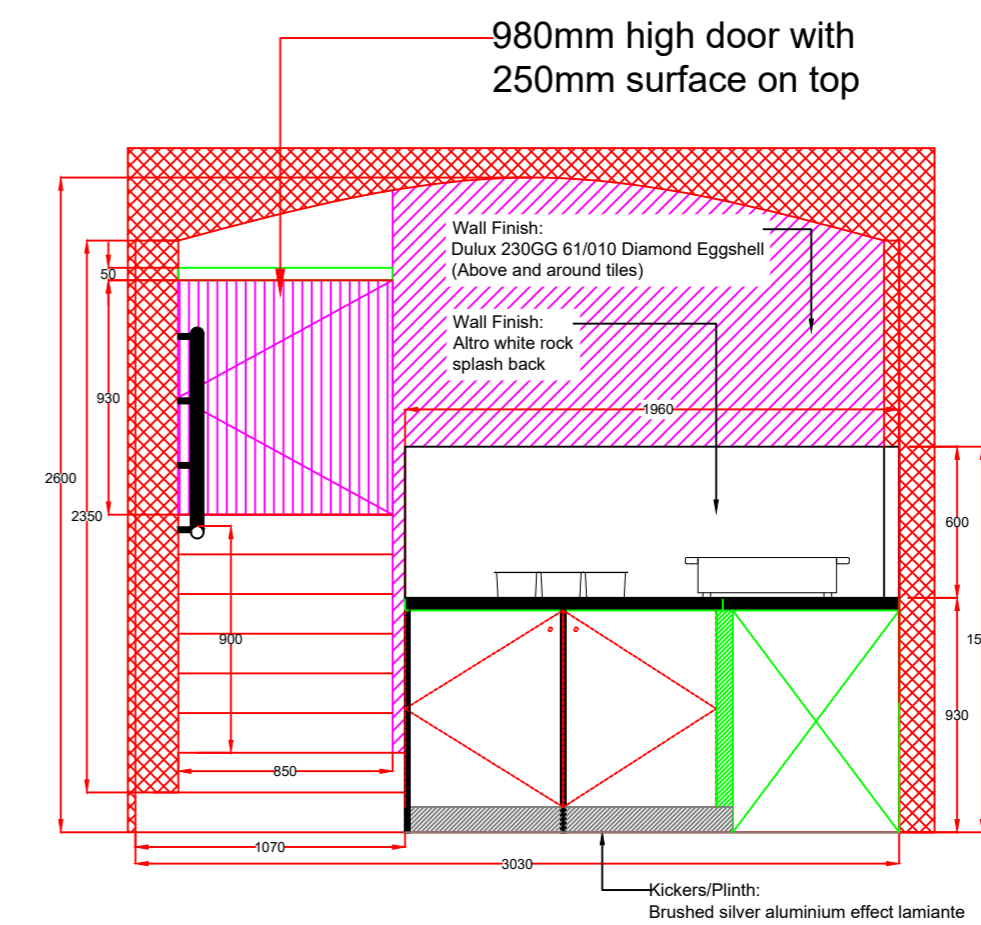

ELEVATION - D



D	JW	CONDIMENTS TROLLEY WIDTH INCREASED ADDED MORE DETAIL ON SHEETWORK	23/11/23
C	JW	WALL LAYOUTS SLIGHTLY AMENDED TO SURVEY CHANGED LAYOUT OF EQUIPMENT	26/10/23
B	JW	ELEVATIONS, SERVICE PAGES & TECHNICAL DRAWINGS ADDED	26/10/23
A	JW	AMENDED ARCHWAY, STAIRS, ELEVATIONS ADDED STAIRS HANDRAILS	26/09/23

DATE: 11/09/23 DRAWN BY JW A2@1:30

JOB NAME & ADDRESS:
WAFFLEMEISTER
PROPOSED
ELEVATIONS

ELEVATIONS LAYOUT
14784-01-08



Access360 Ltd, Ilgars Manor, Workhouse Lane,
South Woodham Ferrers, Essex CM3 8RD.
t. 0845 074 5656