
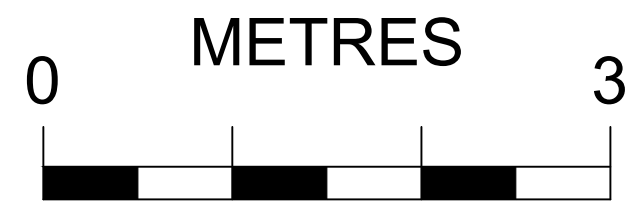


GENERAL NOTES:

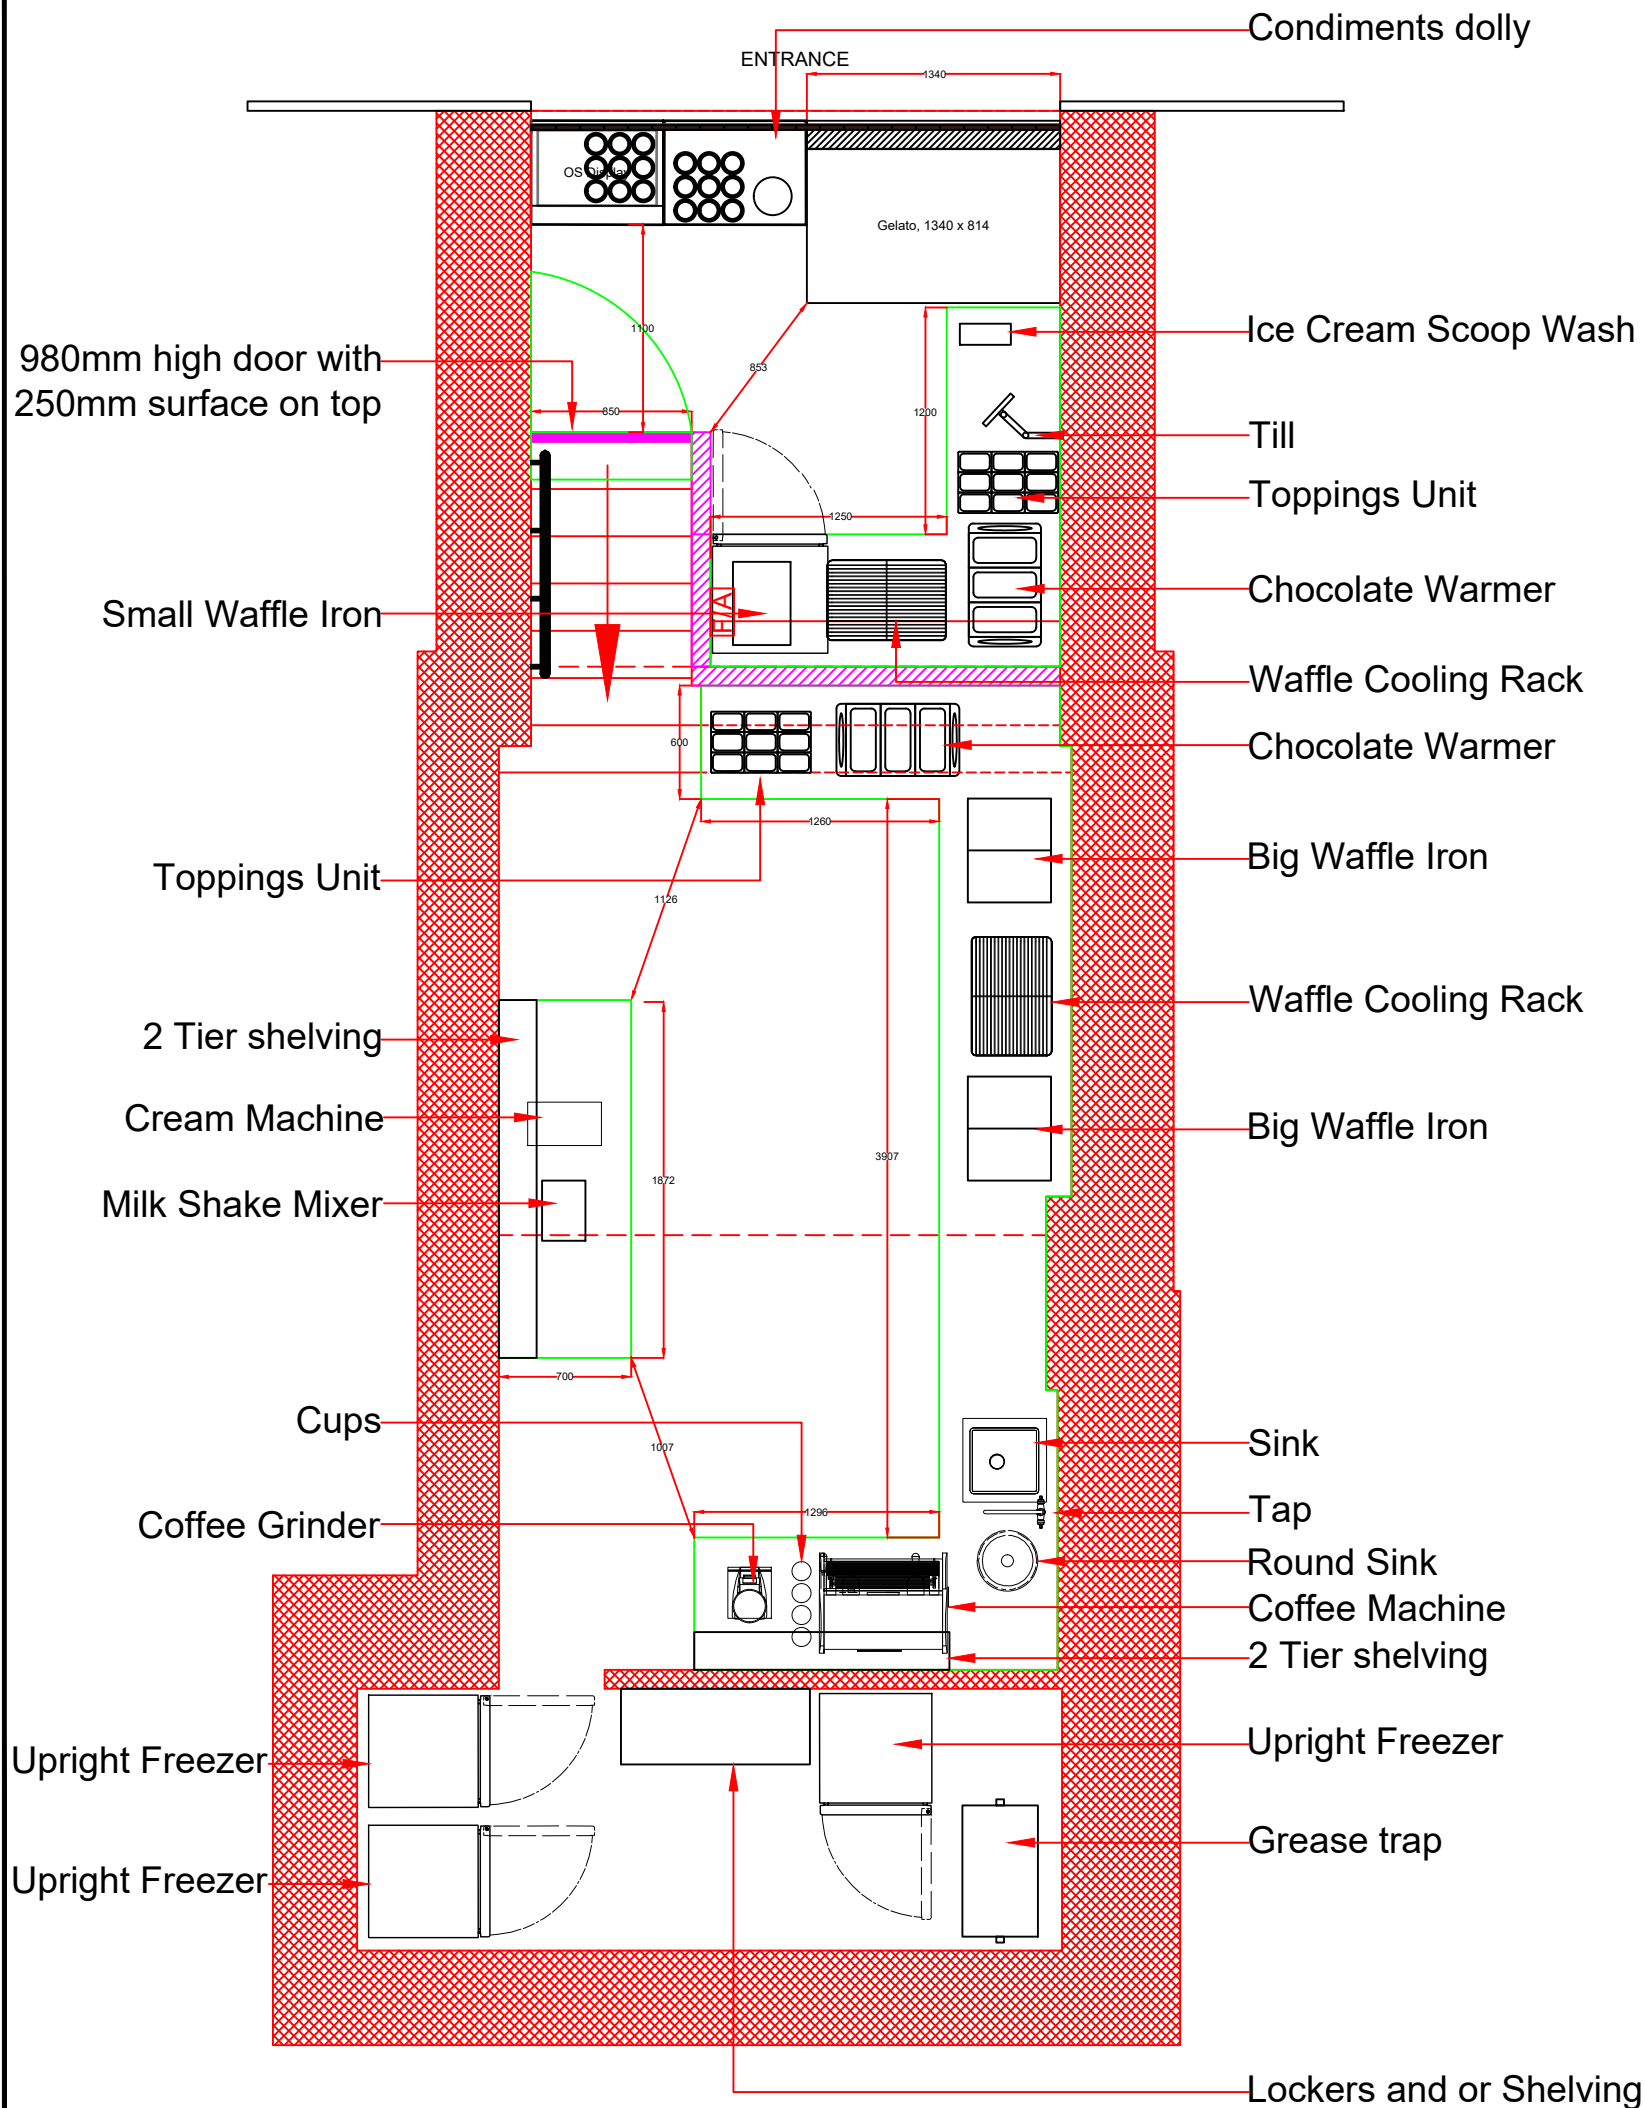

D	JW	CONDIMENTS TROLLEY WIDTH INCREASED ADDED MORE DETAIL ON SHOPFRONT	23/11/23
C	JW	WALL LAYOUTS SLIGHTLY AMENDED TO SURVEY CHANGED LAYOUT OF EQUIPMENT	26/10/23
B	JW	ELEVATIONS, SERVICE PAGES & TECHNICAL DRAWINGS ADDED	06/10/23
A	JW	AMENDED ARCHWAY, STAIRS, ELEVATIONS ADDED STAIRS HAND RAIL	26/09/23

DATE: 05/09/23 DRAWN BY JW A3@1:40

JOB NAME & ADDRESS:
WAFFLEMEISTER
ABOVE COUNTER
LAYOUT

ABOVE COUNTER

14784-01-03



Access360 Ltd, Ilgars Manor, Workhouse Lane,
South Woodham Ferrers, Essex CM3 8RD.
t. 0845 074 5656