



DOCUMENT NOTES:  
 1. THIS DRAWING IS FOR PLANNING PURPOSES ONLY AND SHOULD NOT BE USED FOR CONSTRUCTION.  
 2. THIS DRAWING AND DESIGN IS FOR USE SOLELY IN CONNECTION WITH THE PROJECT DESCRIBED BELOW.  
 3. THIS DRAWING AND DESIGN IS THE PROPERTY OF AS STUDIO AND MUST NOT BE ISSUED, LOANED OR COPIED WITHOUT WRITTEN CONSENT.  
 4. THIS DRAWING IS TO BE READ IN CONJUNCTION WITH ALL ADDITIONAL INFORMATION FORMING PART OF THIS APPLICATION.

Scale 1:50

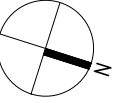


NO INTERNAL CHANGES PROPOSED TO AREA HATCHED

FLAT 34, PROPOSED PLAN

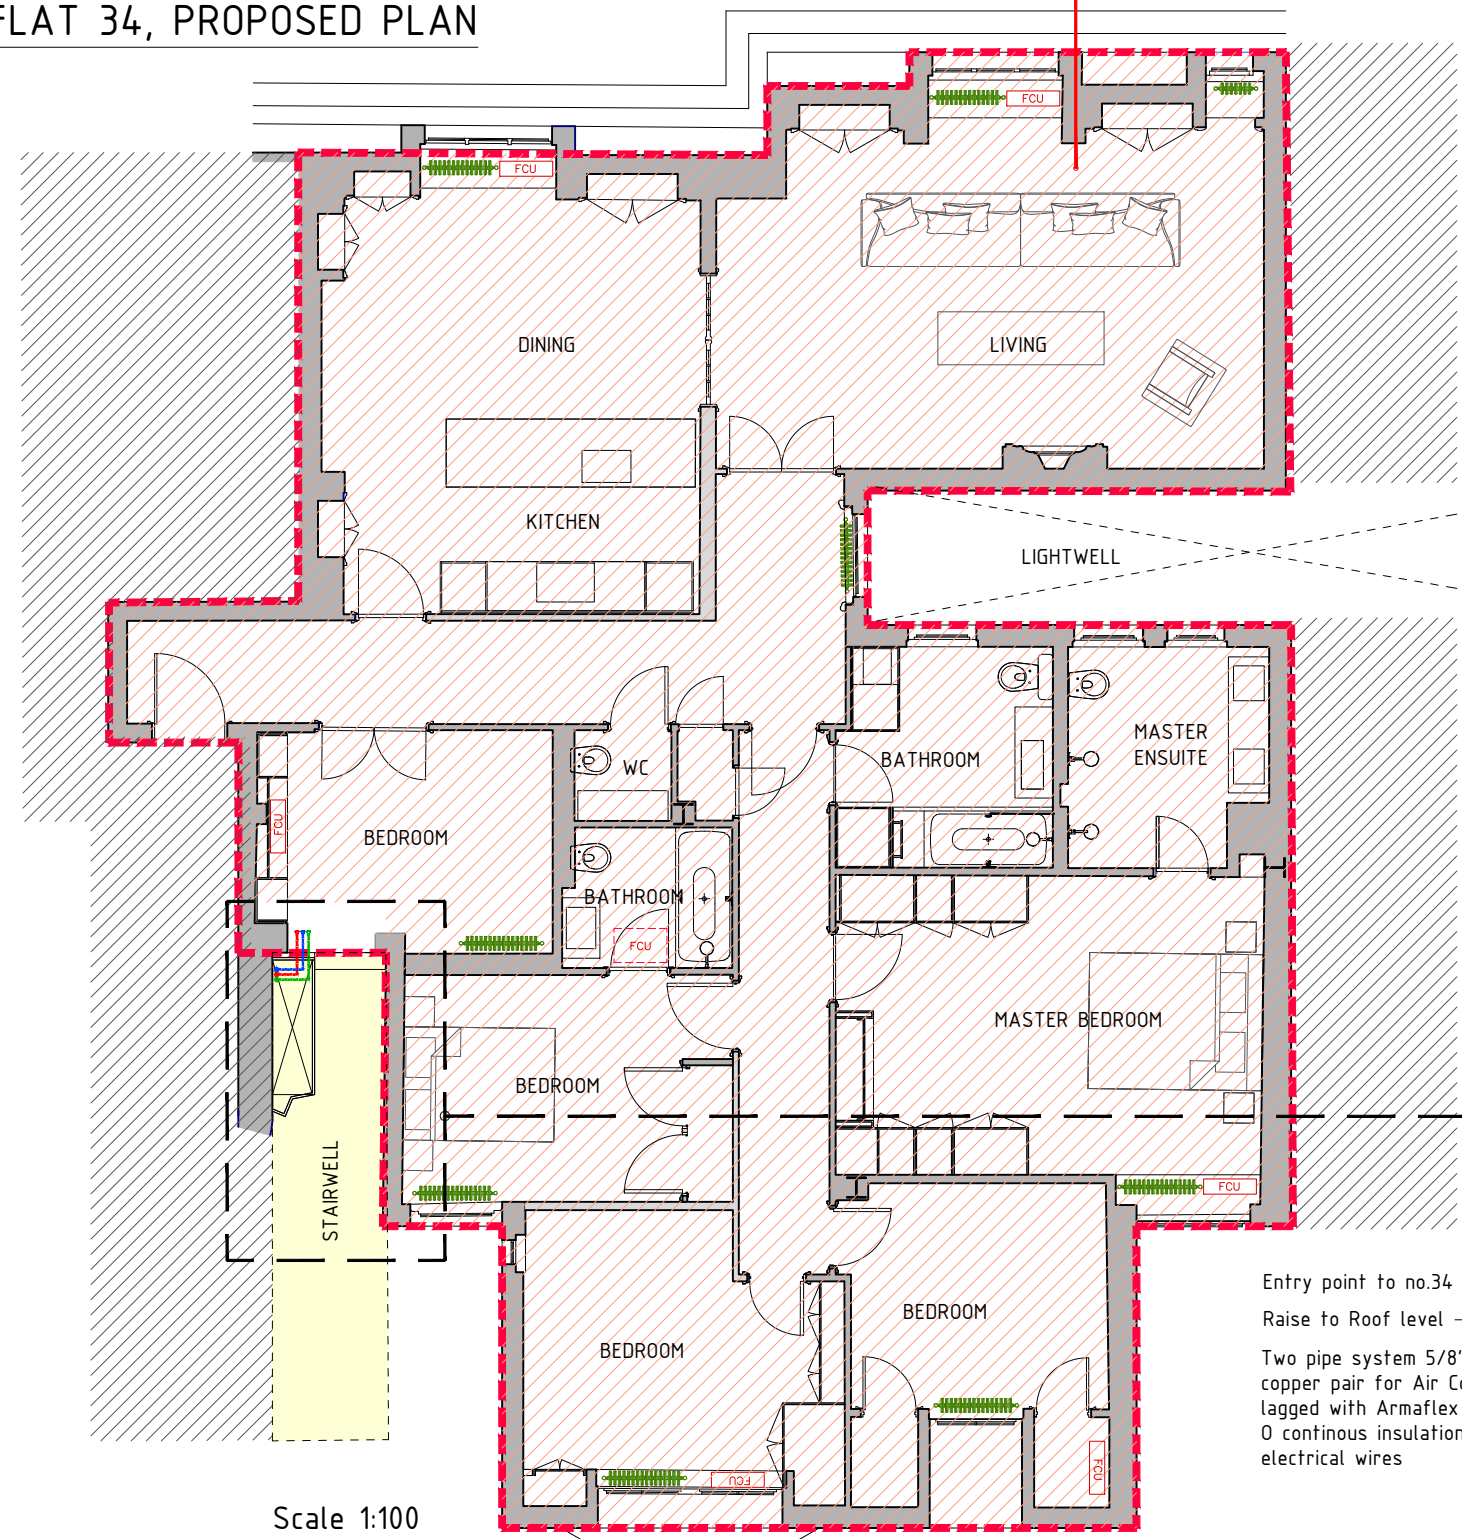

Scale 1:100


STAIRWELL, PHOTO

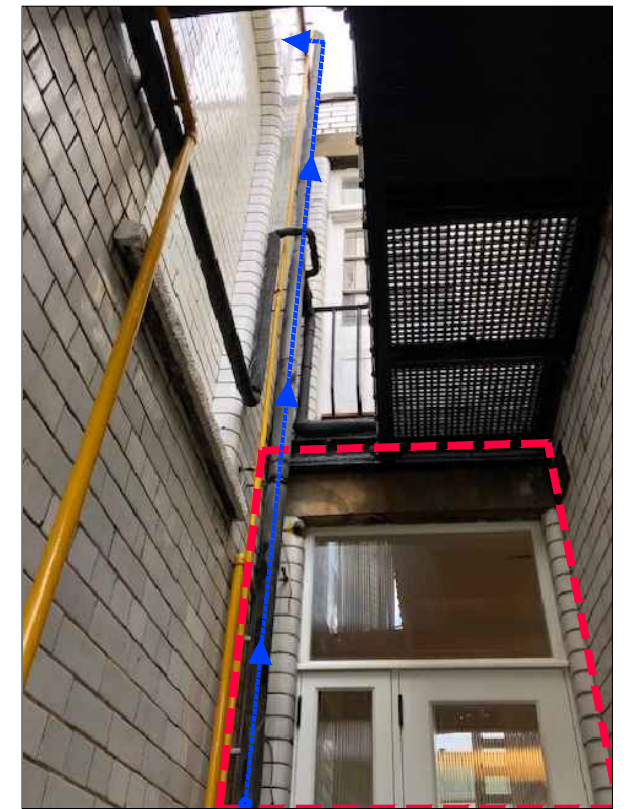

PROPOSED PIPING ALONG STAIRWELL (DENOTED IN BLUE)

IMAGES SHOWING EXISTING STAIRWELL, FLAT NO.34 (DENOTED IN RED)

Entry point to no.34 FLAT  
 Raise to Roof level  
 Two pipe system 5/8" & 3/8" copper pair for Air Conditioning lagged with Armaflex 3/8" CLASS  
 0 continuous insulation + electrical wires

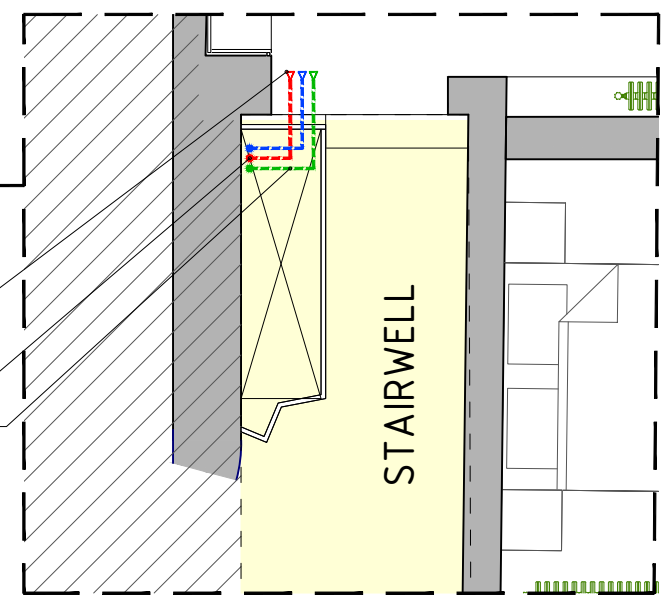

Stairwell, Proposed piping. Scale 1:50



2 magdalen mews  
 back of 164 finchley road  
 london  
 NW3 5HB  
 tel:+44 (0)207 794 1625 fax:+44 (0) 207 794 0296  
 info@as-studio.co.uk

PROJECT ADDRESS: FLAT 34, 02 MANSFIELD STREET LONDON, W1G 9NF	PROPOSED PLAN (FLAT 34)		DATE: 20.12.23
CLIENT NAME:	DRAWING NO: 3002FLAT34(PLA)110	DWG FILE: 3002FLAT34(PLA)100-300	
VERSION:	PROJECT STAGE: PLANNING	DRAWN: CS	
	SCALE: 1:50/1:100	SIZE: A3	

THIS DRAWING AND DESIGN IS THE PROPERTY OF AS-STUDIO LTD AND MUST NOT BE ISSUED, LOANED OR COPIED WITHOUT WRITTEN CONSENT