

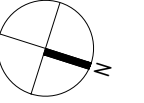


- DOCUMENT NOTES:
1. THIS DRAWING IS FOR PLANNING PURPOSES ONLY AND SHOULD NOT BE USED FOR CONSTRUCTION.
  2. THIS DRAWING AND DESIGN IS FOR USE SOLELY IN CONNECTION WITH THE PROJECT DESCRIBED BELOW.
  3. THIS DRAWING AND DESIGN IS THE PROPERTY OF AS STUDIO AND MUST NOT BE ISSUED, LOANED OR COPIED WITHOUT WRITTEN CONSENT.
  4. THIS DRAWING IS TO BE READ IN CONJUNCTION WITH ALL ADDITIONAL INFORMATION FORMING PART OF THIS APPLICATION.

Scale 1:100

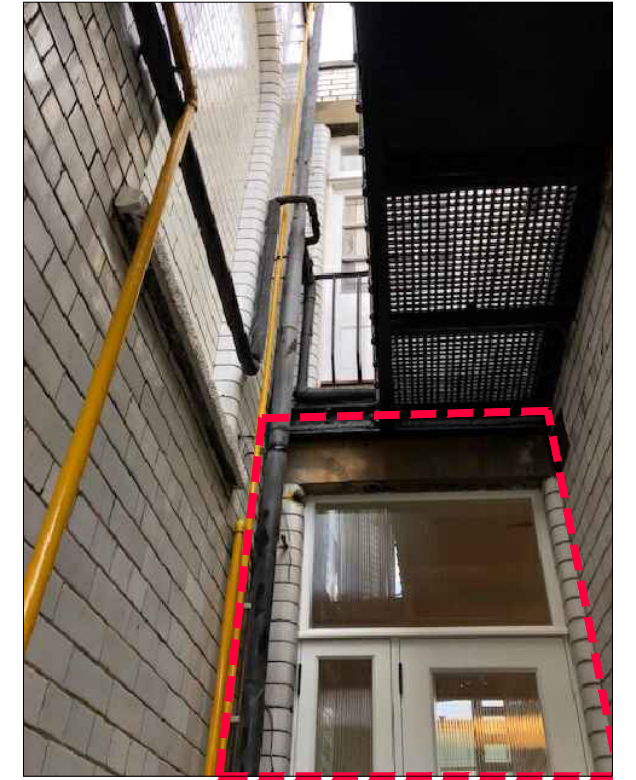

**FLAT 34, EXISTING PLAN**

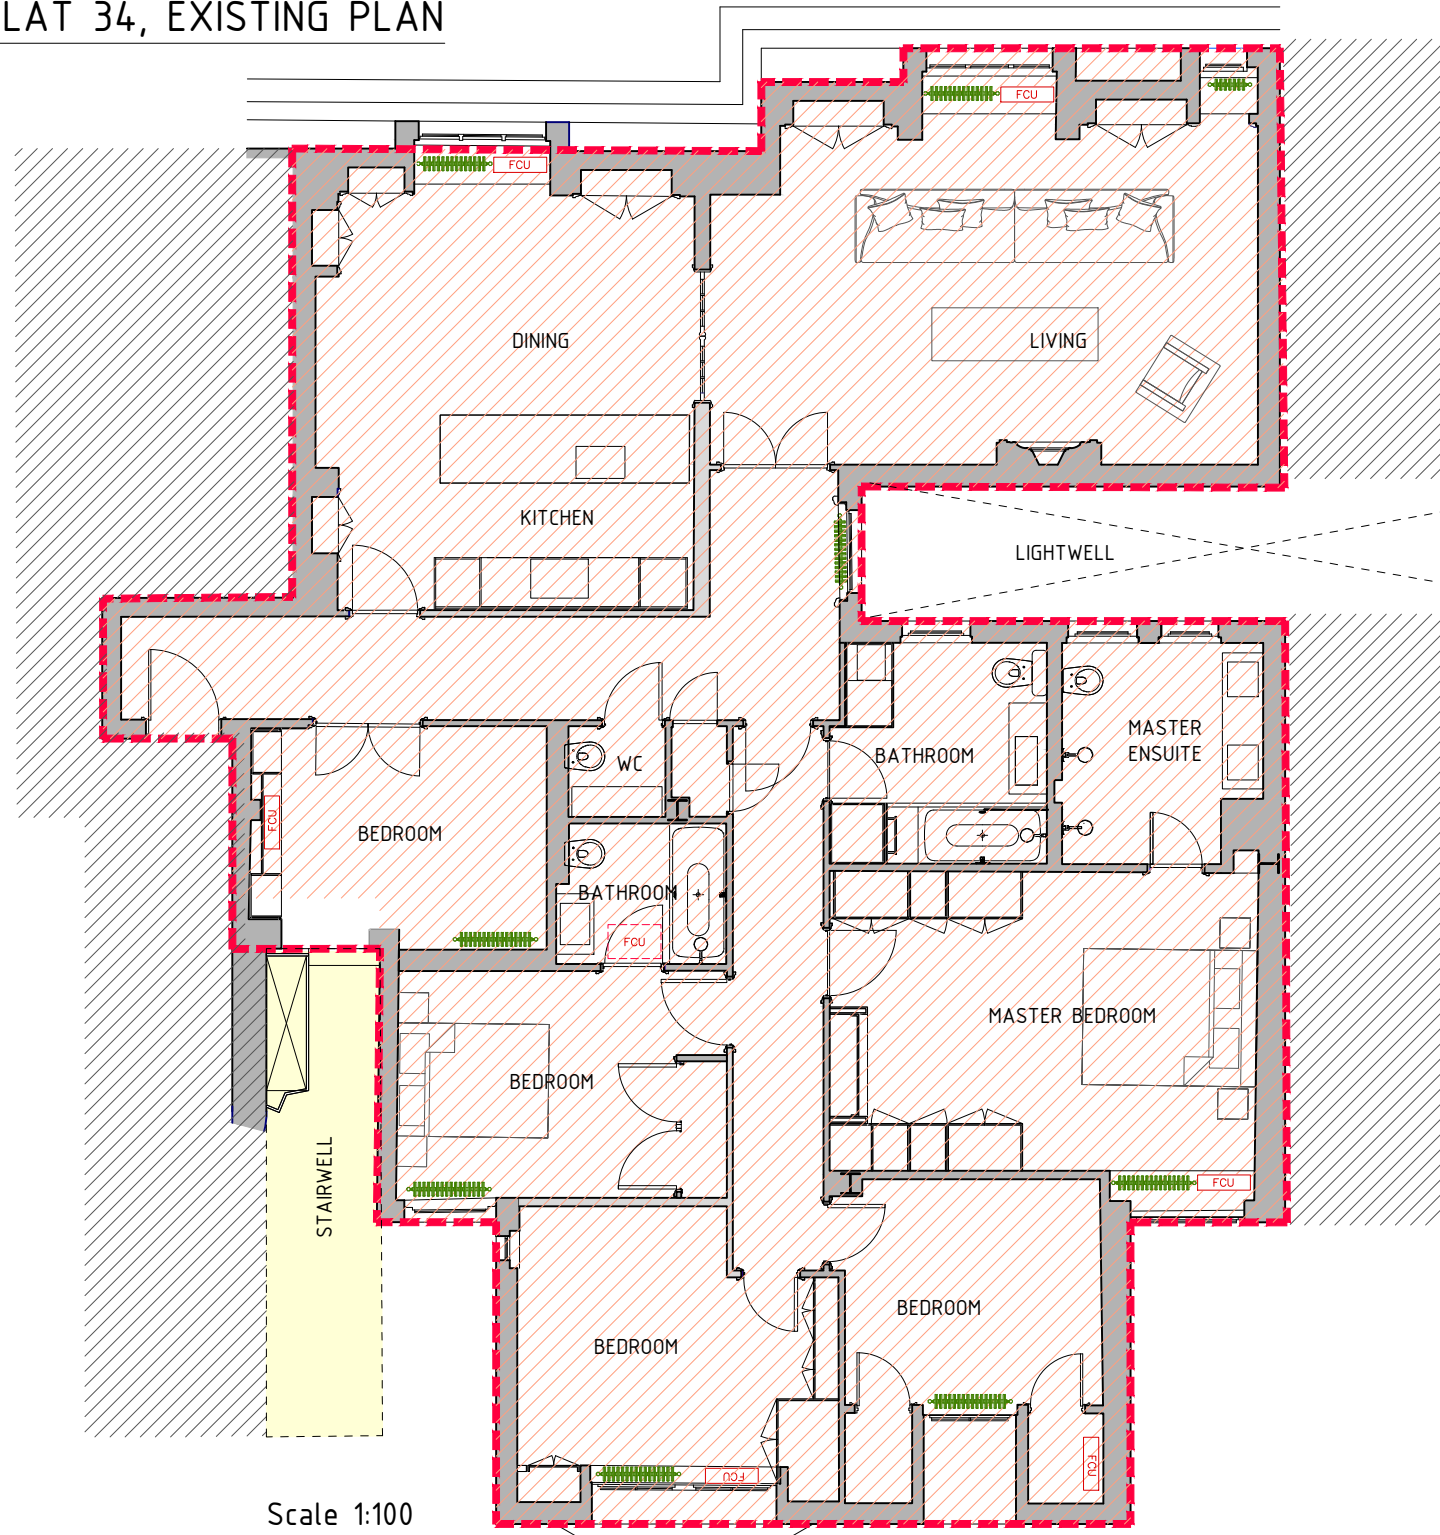

IMAGES SHOWING EXISTING STAIRWELL, FLAT NO.34 (DENOTED IN RED)



2 magdalen mews  
back of 164 finchley road  
london  
NW3 5HB  
tel:+44 (0)207 794 1625 fax:+44 (0) 207 794 0296  
info@as-studio.co.uk

PROJECT ADDRESS: FLAT 34, 02 MANSFIELD STREET LONDON, W1G 9NF	EXISTING PLAN (FLAT 34)		DATE: 20.12.23
	DRAWING NO: 3002FLAT34(PLA)100	DWG FILE: 3002FLAT34(PLA)100-300	
CLIENT NAME:	PROJECT STAGE: PLANNING	DRAWN: CS	
	VERSION:	SCALE: 1:100	SIZE: A3

THIS DRAWING AND DESIGN IS THE PROPERTY OF AS-STUDIO LTD AND MUST NOT BE ISSUED, LOANED OR COPIED WITHOUT WRITTEN CONSENT