



This drawing is the property of ARCHITEK DESIGN & PLANNING. Copyright is reserved by them and the drawing is issued on the condition that it is not copied, reproduced, retained or disclosed to any unauthorised person, either wholly or in part without consent in writing to do so. Do not scale off this drawing other than for planning purposes. All dimensions and setting out to be verified on site. If in any doubt contact the originator for clarification.

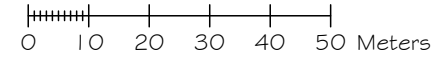

Site area - 0.086 hectares

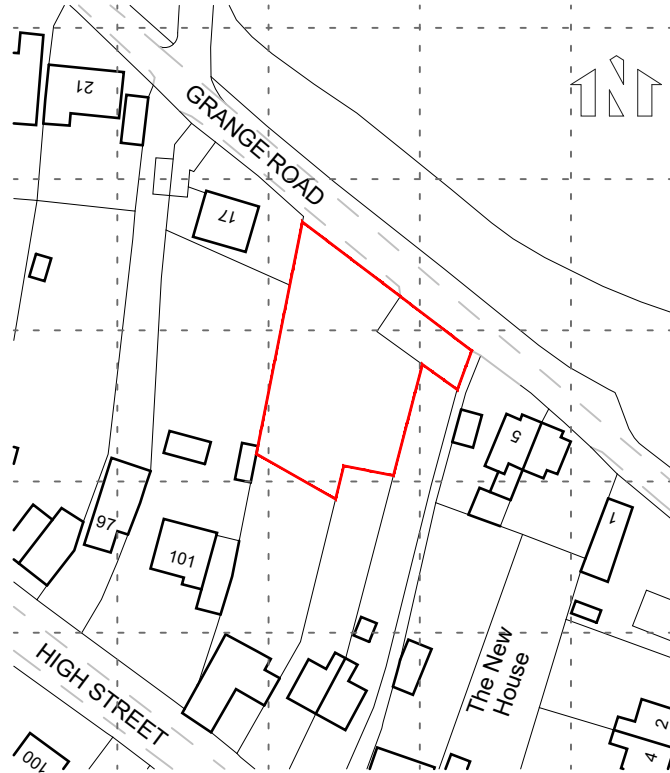

# ARCHITEK DESIGN & PLANNING

Site at Grange Road  
West Cowick  
Location Plan

Scale 1:1250 @ A4

Date 12.12.23

Drawn sc

ARCHITEK DESIGN & PLANNING  
t - 07881 554676  
e - [info@architekdesignandplanning.co.uk](mailto:info@architekdesignandplanning.co.uk)  
w - [www.architekdesignandplanning.co.uk](http://www.architekdesignandplanning.co.uk)

Drawing No.

Revision

ADP23/P131/01