


This drawing is the property of ARCHITEK DESIGN & PLANNING. Copyright is reserved by them and the drawing is issued on the condition that it is not copied, reproduced, retained or disclosed to any unauthorised person, either wholly or in part without consent in writing to do so. Do not scale off this drawing other than for planning purposes. All dimensions and setting out to be verified on site. If in any doubt contact the originator for clarification.

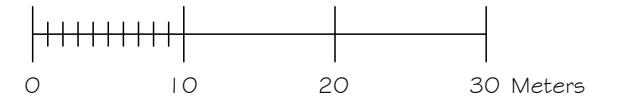

Site area - 0.086 hectares
Total units - 1
Mix - 3 bedroom
Floor area - 178m²
Car parking - 1 x double garage
Car parking - 4+ spaces

Boundary

A-B - New 1.2m high black metal railing.
B-C - New vehicle opening.
C-D - New 1.2m high black metal railing.
D-E - New vehicle opening.
E-F - New 1.2m high black metal railing.
F-G - New 1.8m high close boarded fence.
G-H - New 1.8m high close boarded fence.
H-I - Existing 1.8m high close boarded fence.
I-J - Existing 1.8m high close boarded fence.
J-K - New 1.8m high close boarded fence.
K-A - New 1.8m high close boarded fence.

ARCHITEK DESIGN & PLANNING

Site at Grange Road
West Cowick
Site Layout

Scale 1:500 @ A3

Date 13.12.23

Drawn sc

ARCHITEK DESIGN & PLANNING
t - 07881 554676
e - info@architekdesignandplanning.co.uk
w - www.architekdesignandplanning.co.uk

Drawing No.

Revision

ADP23/P131/02

