


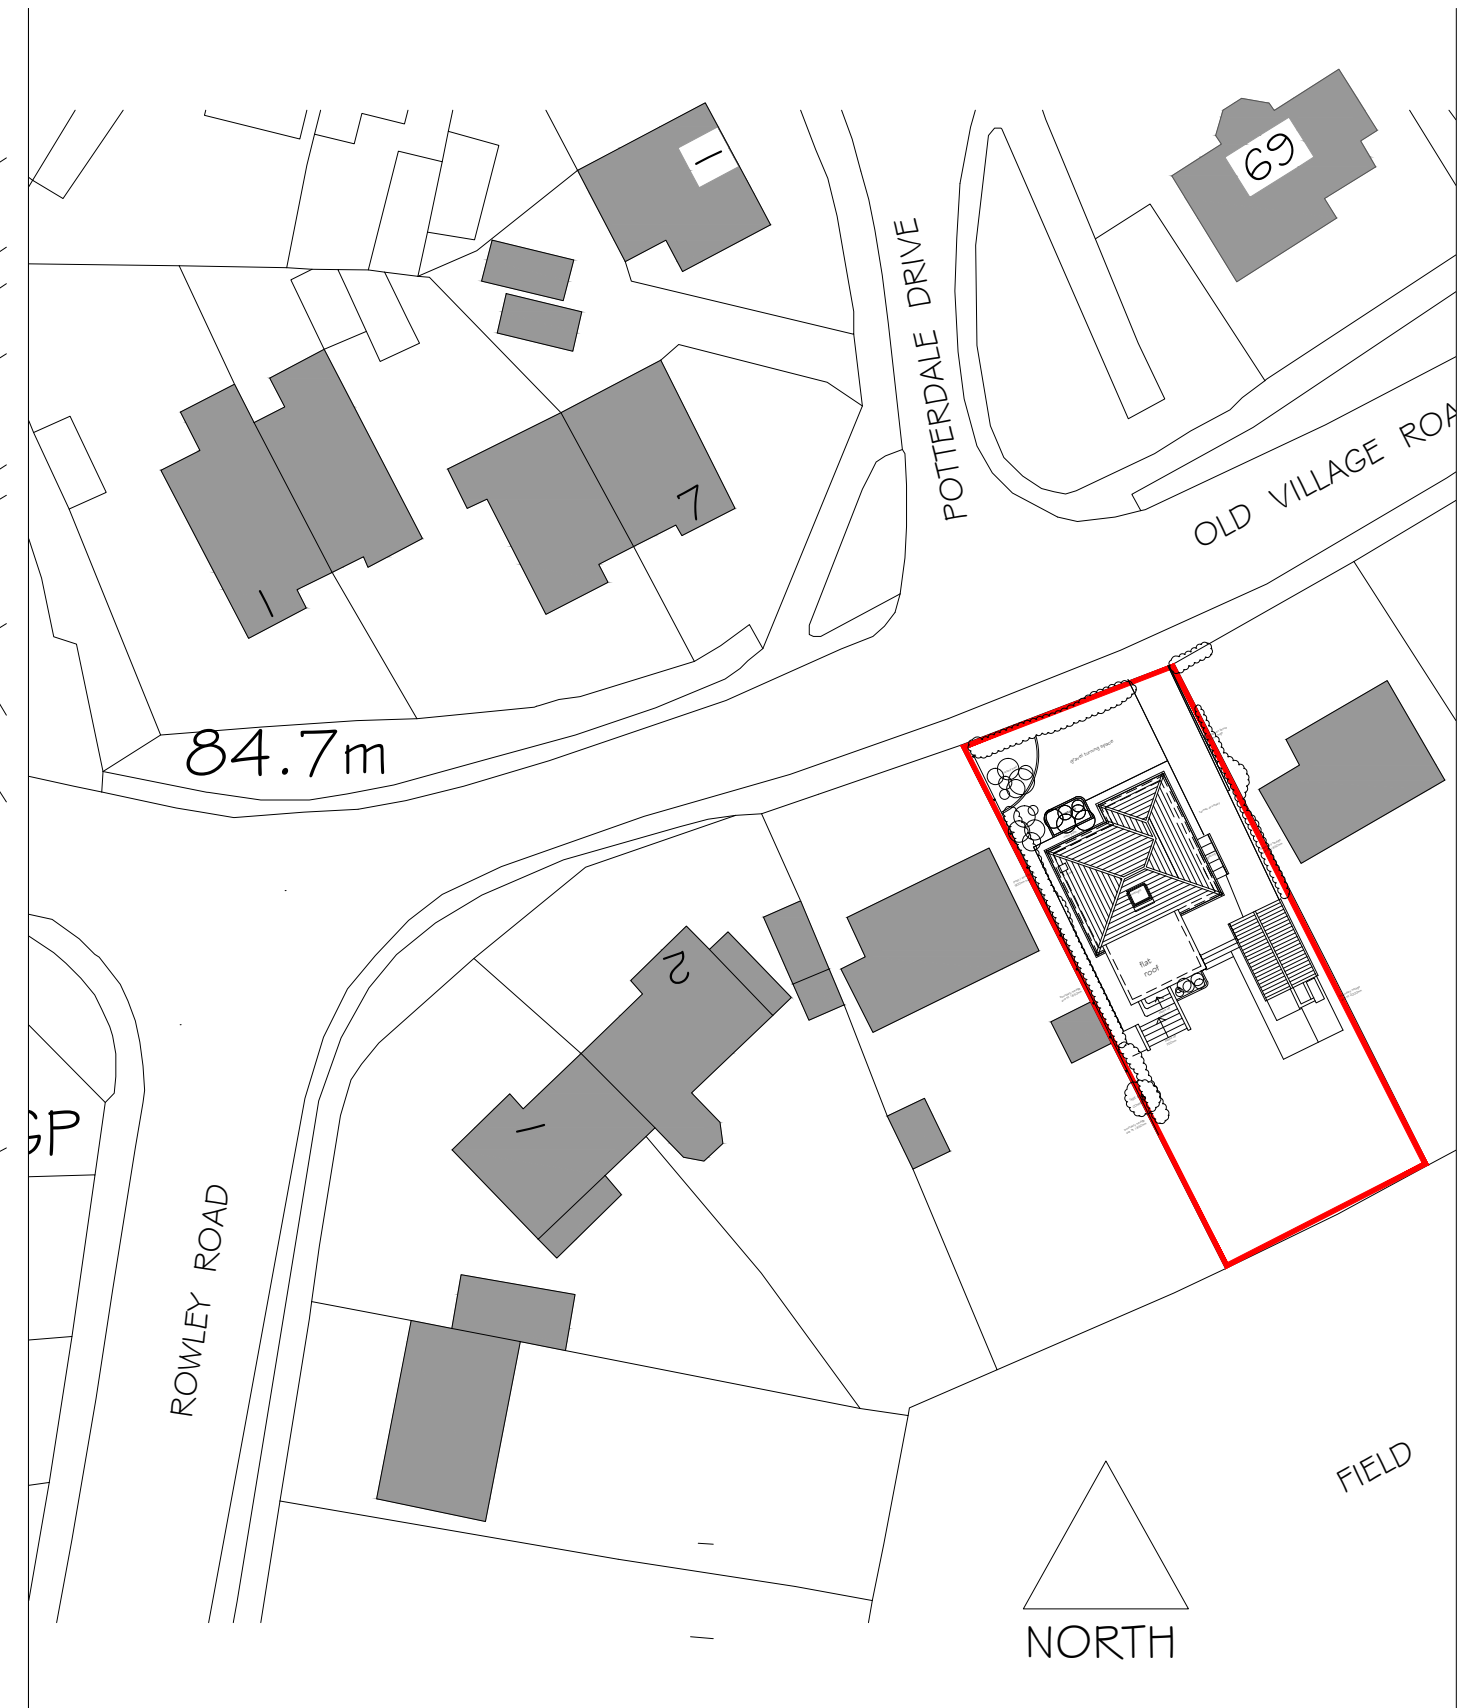

BLOCK PLAN PROPOSED



BLOCK PLAN EXISTING



SCALE BAR TO BLOCK PLAN

PROPOSED REAR EXTENSION ,EXTERNAL TERRACE & INTERNAL ALTERATIONS
 6 OLD VILLAGE ROAD LITTLE WEIGHTON HU20 3US
 BLOCK PLAN EXISTING and PROPOSED

Rev A - Proposed External terrace position adjusted to match drawing 2.1A - Feb 2024

C.C.F.D. (Hull) Limited
 Architectural Services
 46. HEMBLE WAY KINGSWOOD
 HULL. HU7 3ET .EAST YORKSHIRE
 TEL 01482 826634 .
 EMail carl@cawt.karoo.co.uk

scale :- 1: 500 - plans @ A3
 date :- Feb 2024

DRG NO ANC /001/ 03 A