



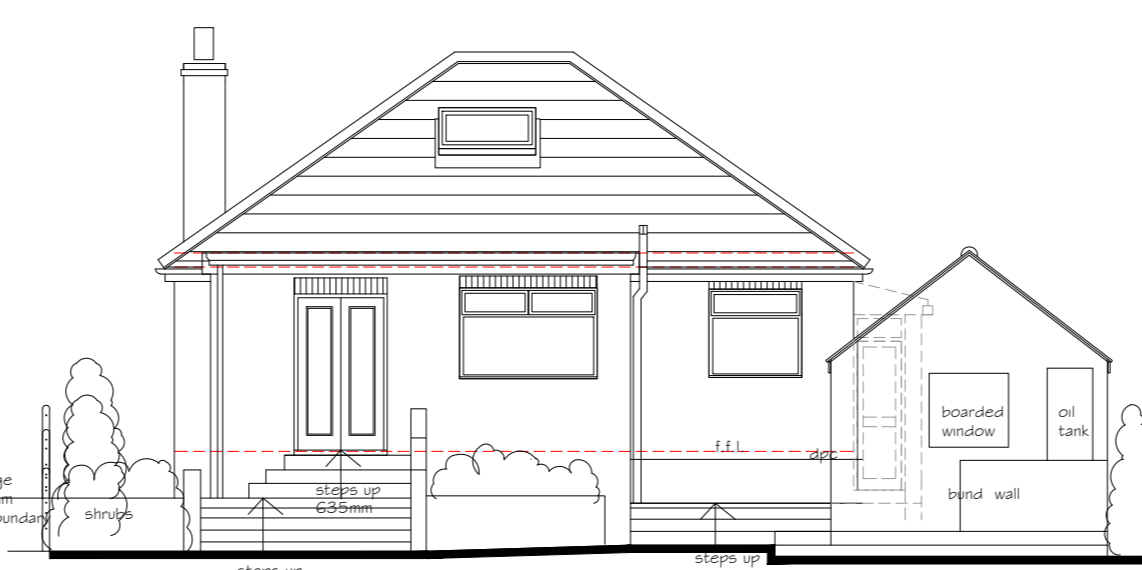


NORTH ELEVATION





SOUTH ELEVATION

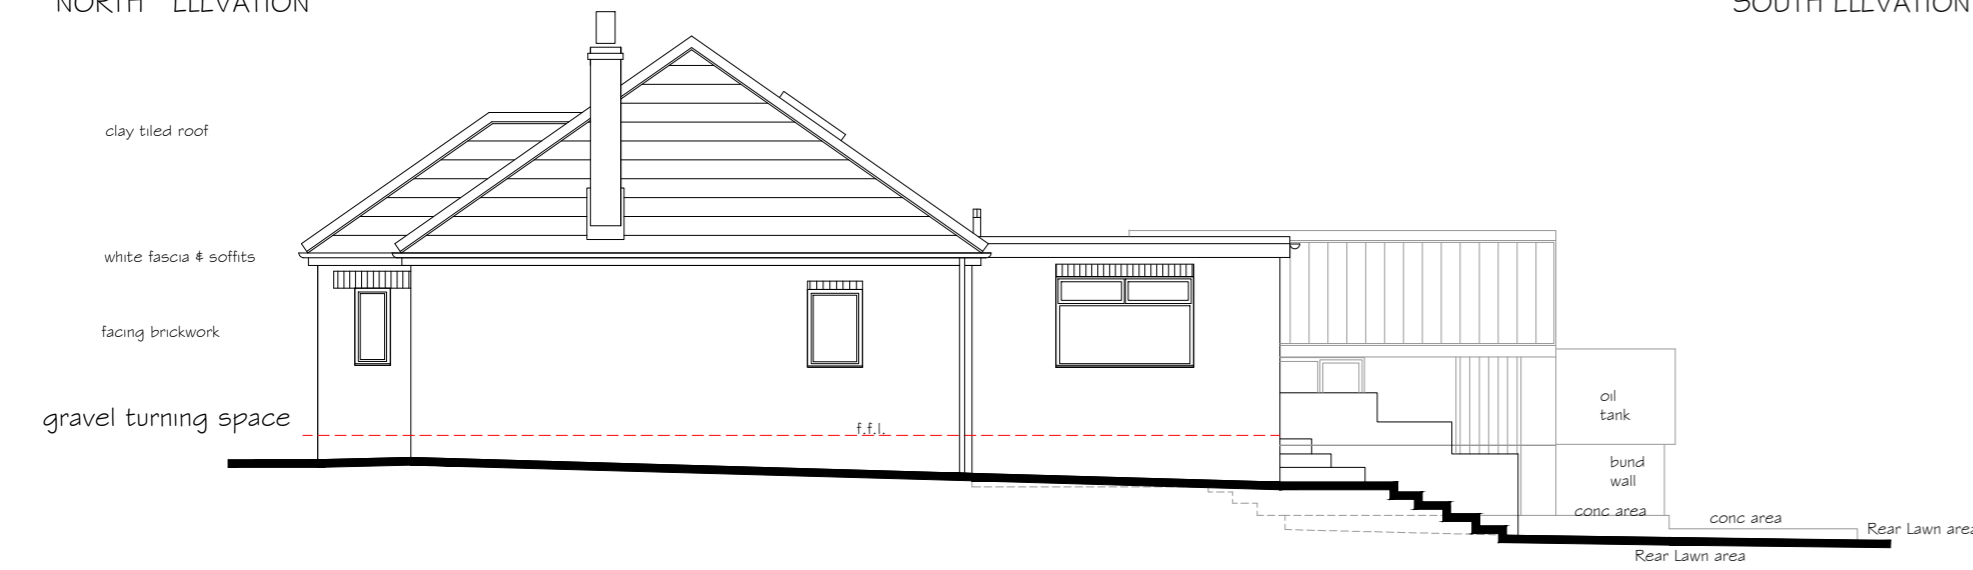


WEST ELEVATION

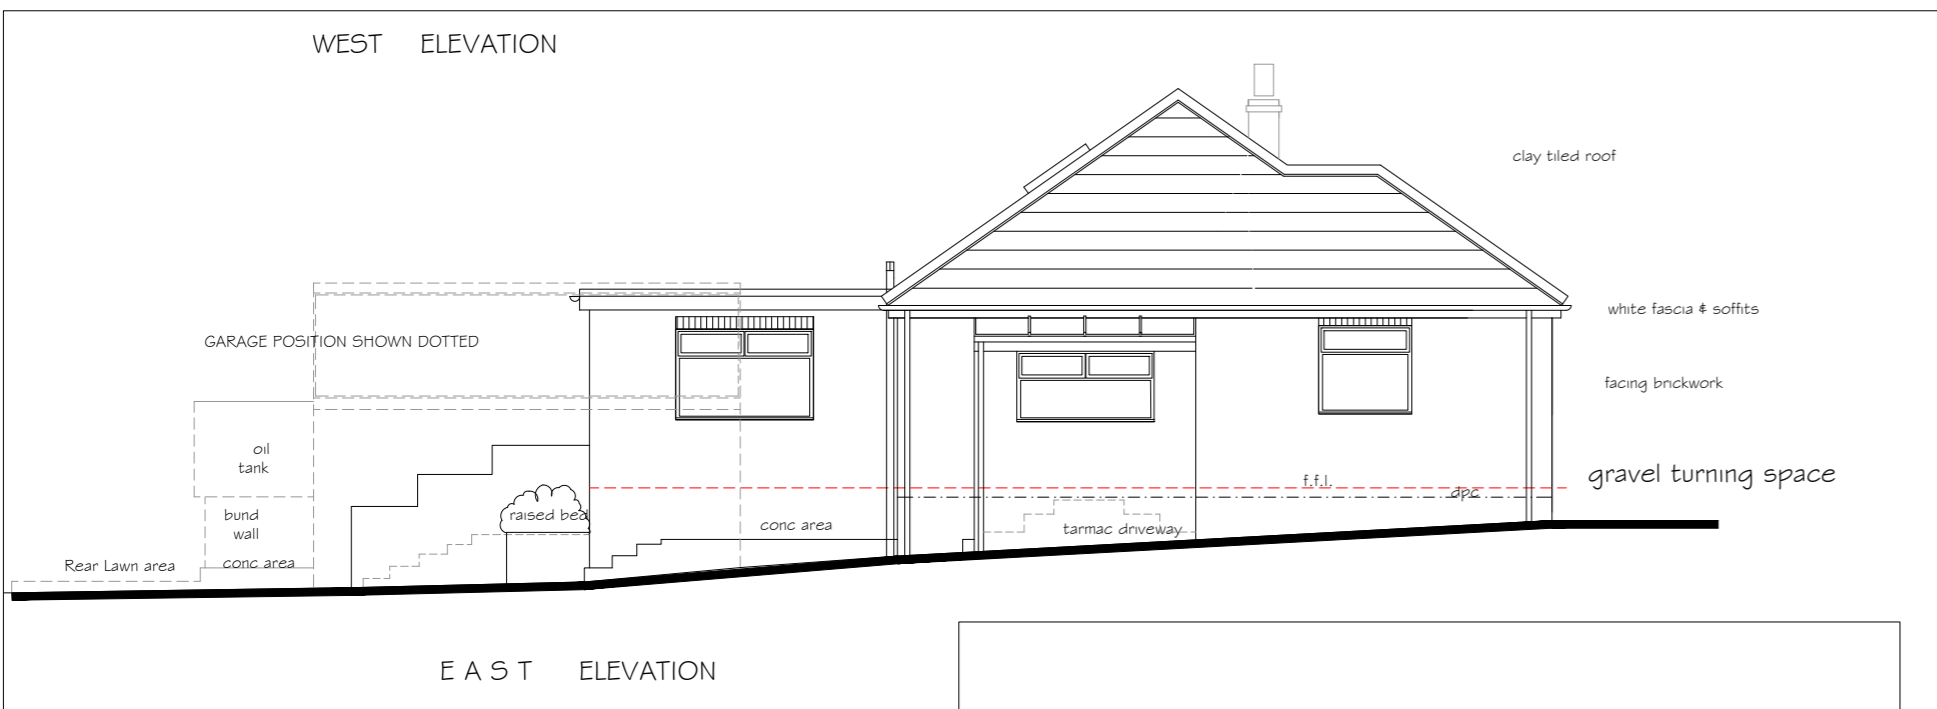

EAST ELEVATION

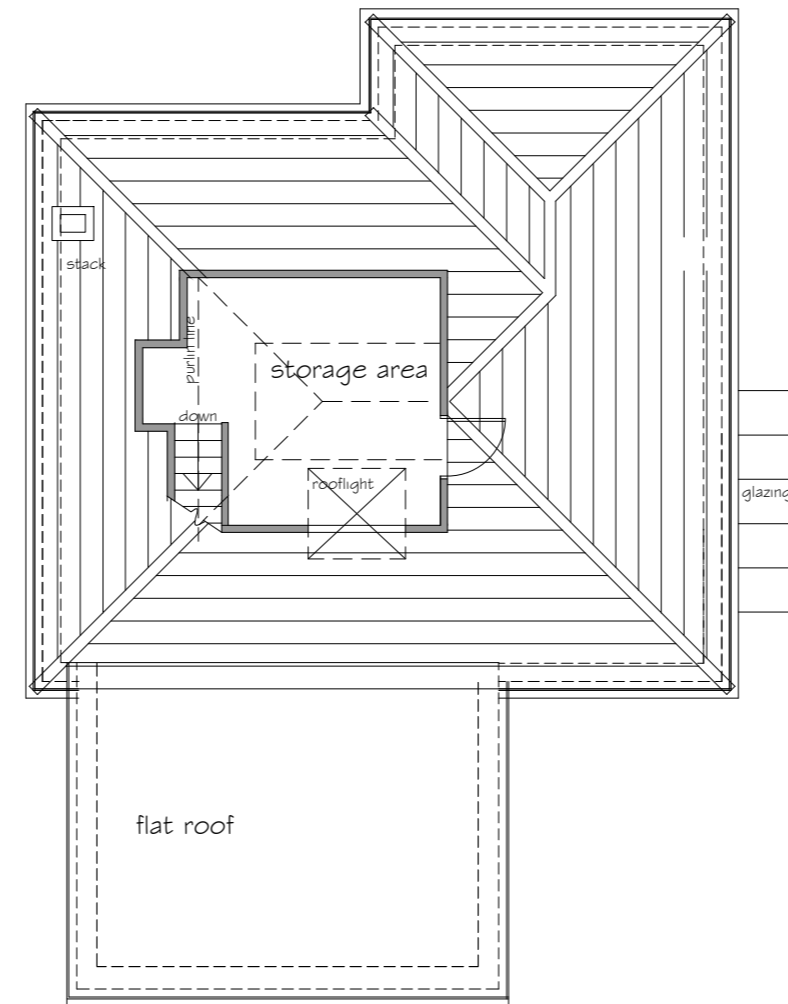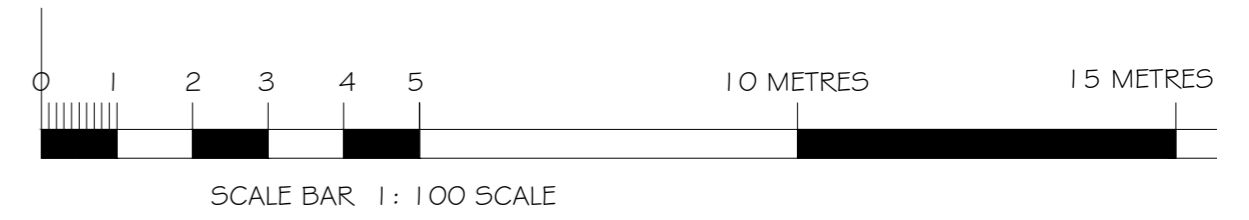

FIRST FLOOR PLAN

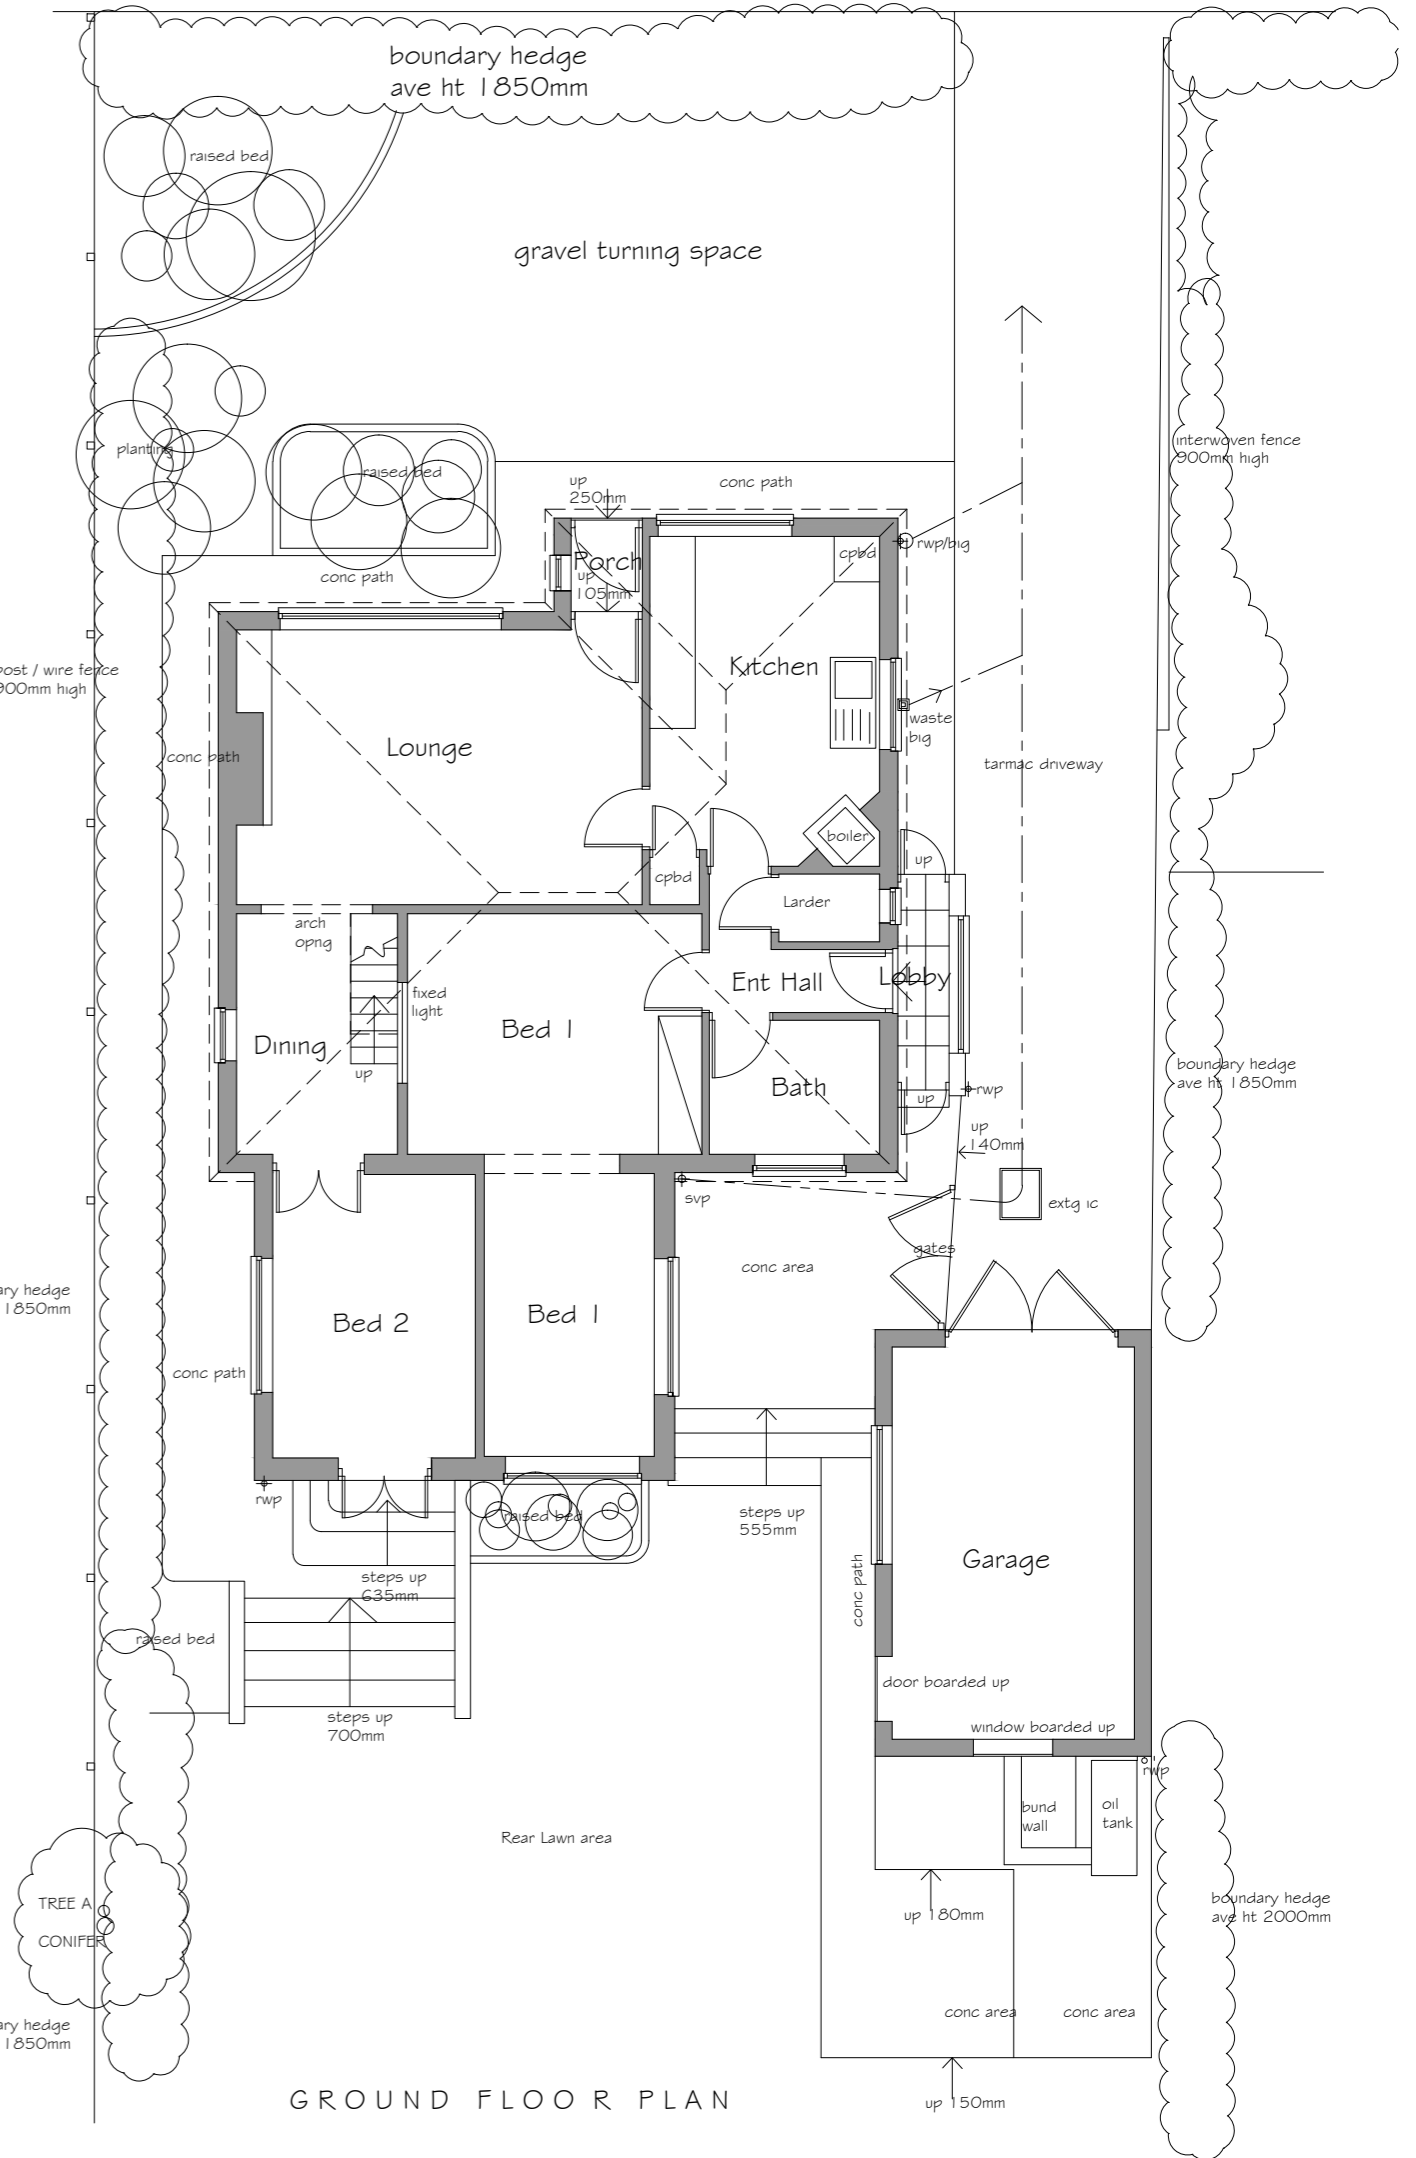

GROUND FLOOR PLAN